

PHEASANTBROOK PART VIII PUD CENTERVILLE

Tax ID Prefix

02-036

Plat ID: 1248


Sheet 1 of 1

Year Recorded: 1979

G K SORENSEN SUBDIVISION
02-212
4502

Chase Lane 1000 N

CHASE LANE MEADOWS
SUBDIVISION PLAT 1
AMENDED
02-253
6442

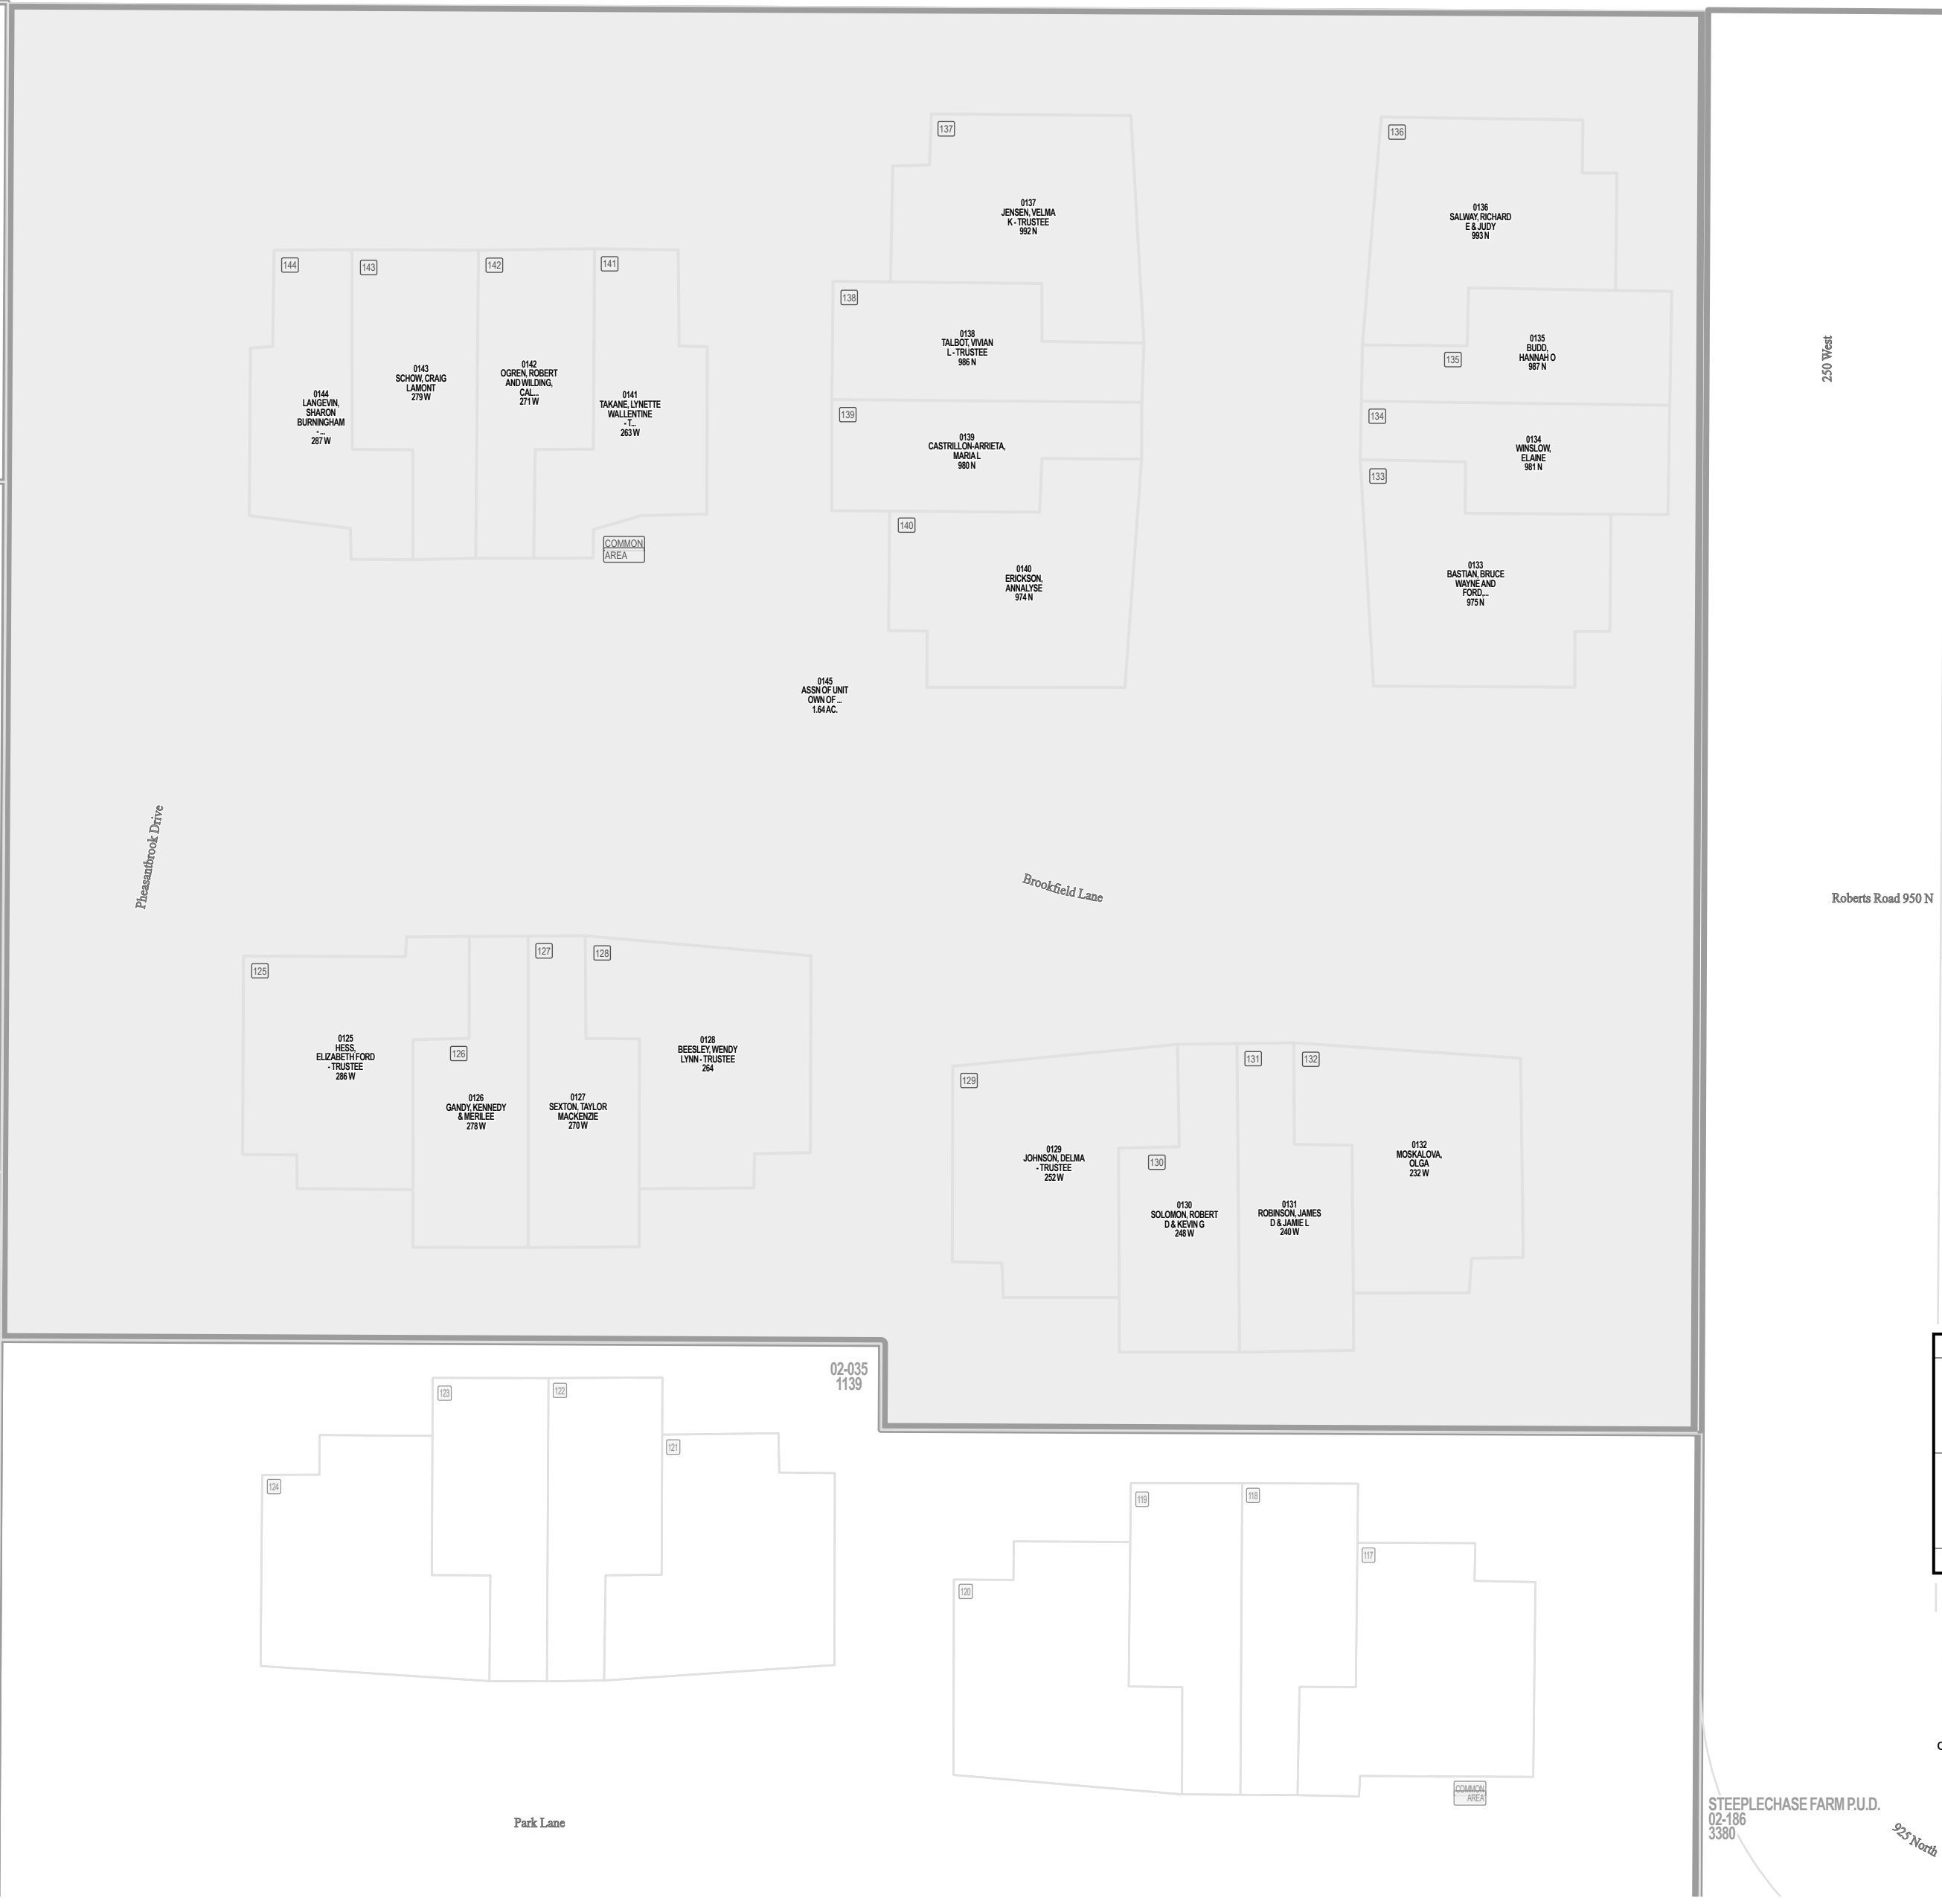

CHASE LANE MEADOWS SUBD PLAT 1
02-167
2618

250 West

Roberts Road 950 N



Parcel ID

Lot Number

1 inch = 30 feet

SE 01 2N 1W 06-003	SW 06 2N 1E 02-014	SE 06 2N 1E 02-015
NE 12 2N 1W 06-006	NW 07 2N 1E 02-024	NE 07 2N 1E 02-096

S L B & M

NOTE: Distance, bearings and radius values are approximate. User needs to refer to the recorded legal descriptions for exact bearing and distances. For cadastral or technical information, see the dedicated plat and or legal descriptions in recorded documents.

STEEPLECHASE FARM P.U.D.
02-186
3380

925 North

