

PHEASANTBROOK PUD CENTERVILLE

Tax ID Prefix


02-037

Plat ID: 865

Sheet 1 of 2

Year Recorded: 1975

PHEASANT VILLAGE SUBDIVISION
02-185
3362

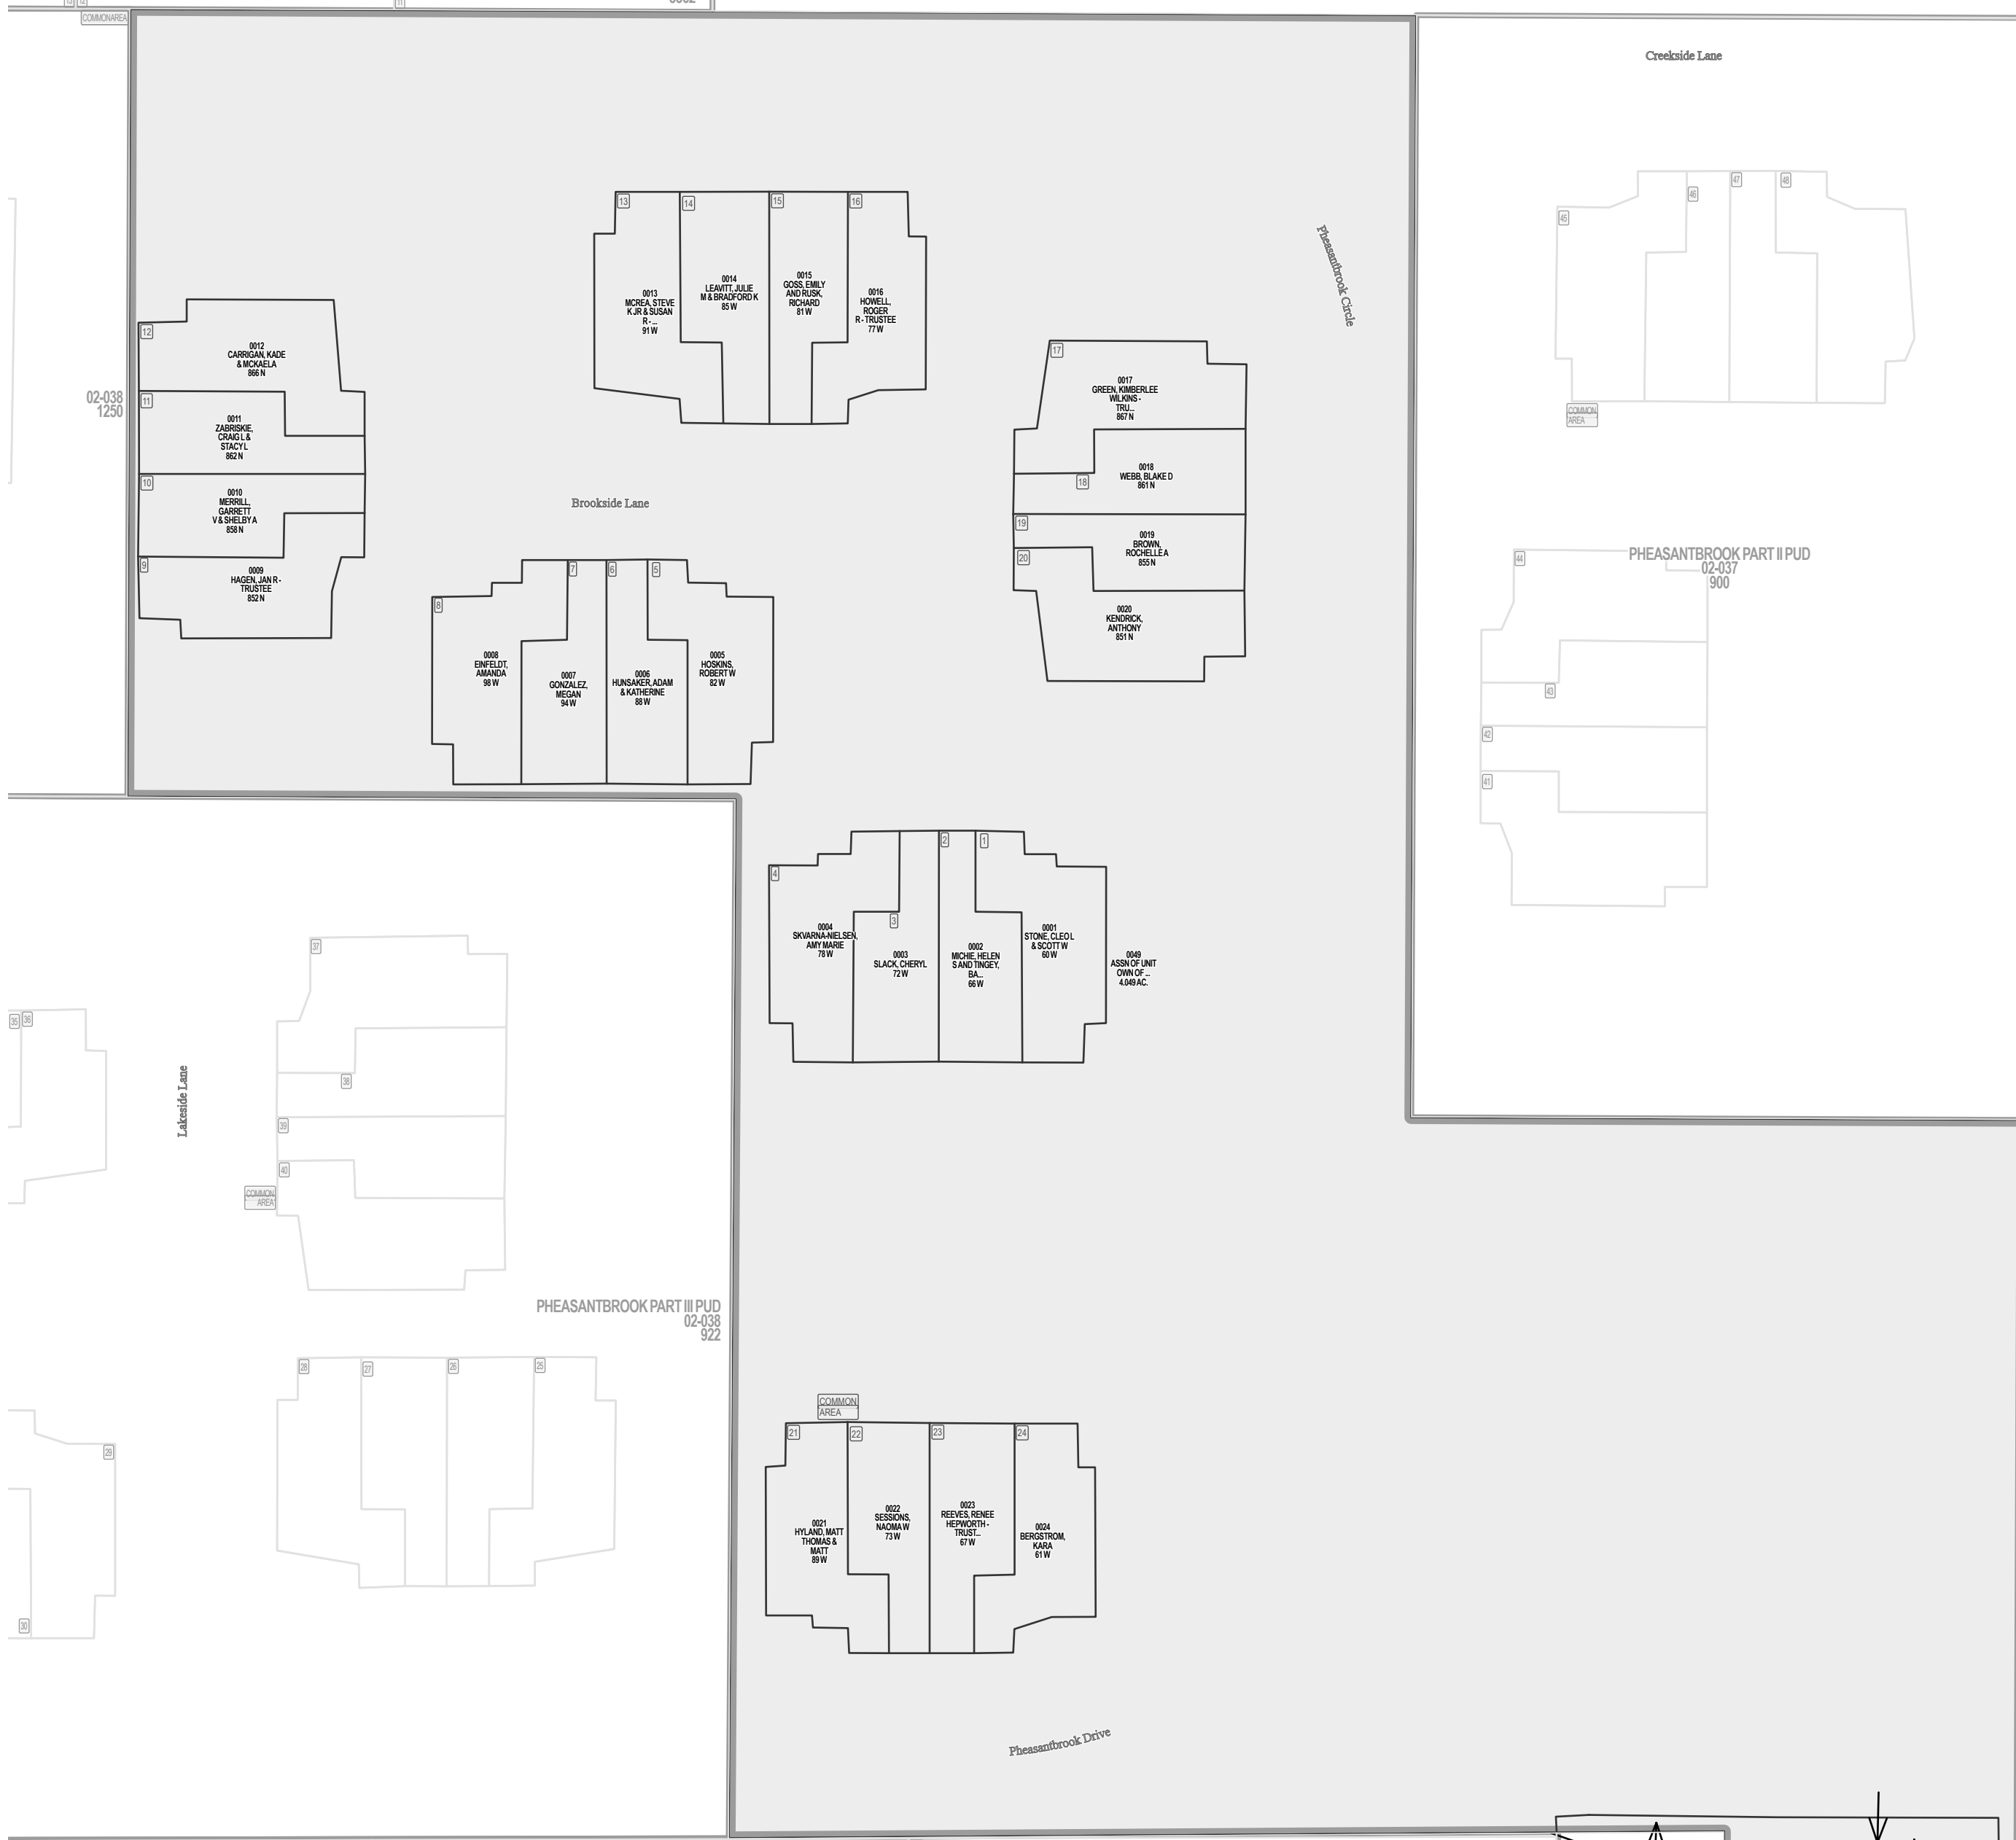


N Main St



Parcel ID

Lot Number

1 inch = 40 feet

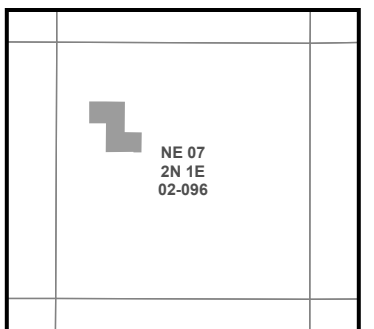

SLB & M

NOTE: Distance, bearings and radius values are approximate. User needs to refer to the recorded legal descriptions for exact bearing and distances. For cadastral or technical information, see the dedicated plat and or legal descriptions in recorded documents.



PHEASANTBROOK PART II PUD CENTERVILLE


Tax ID Prefix

02-037

Plat ID: 900

Sheet 2 of 2

Year Recorded: 1975

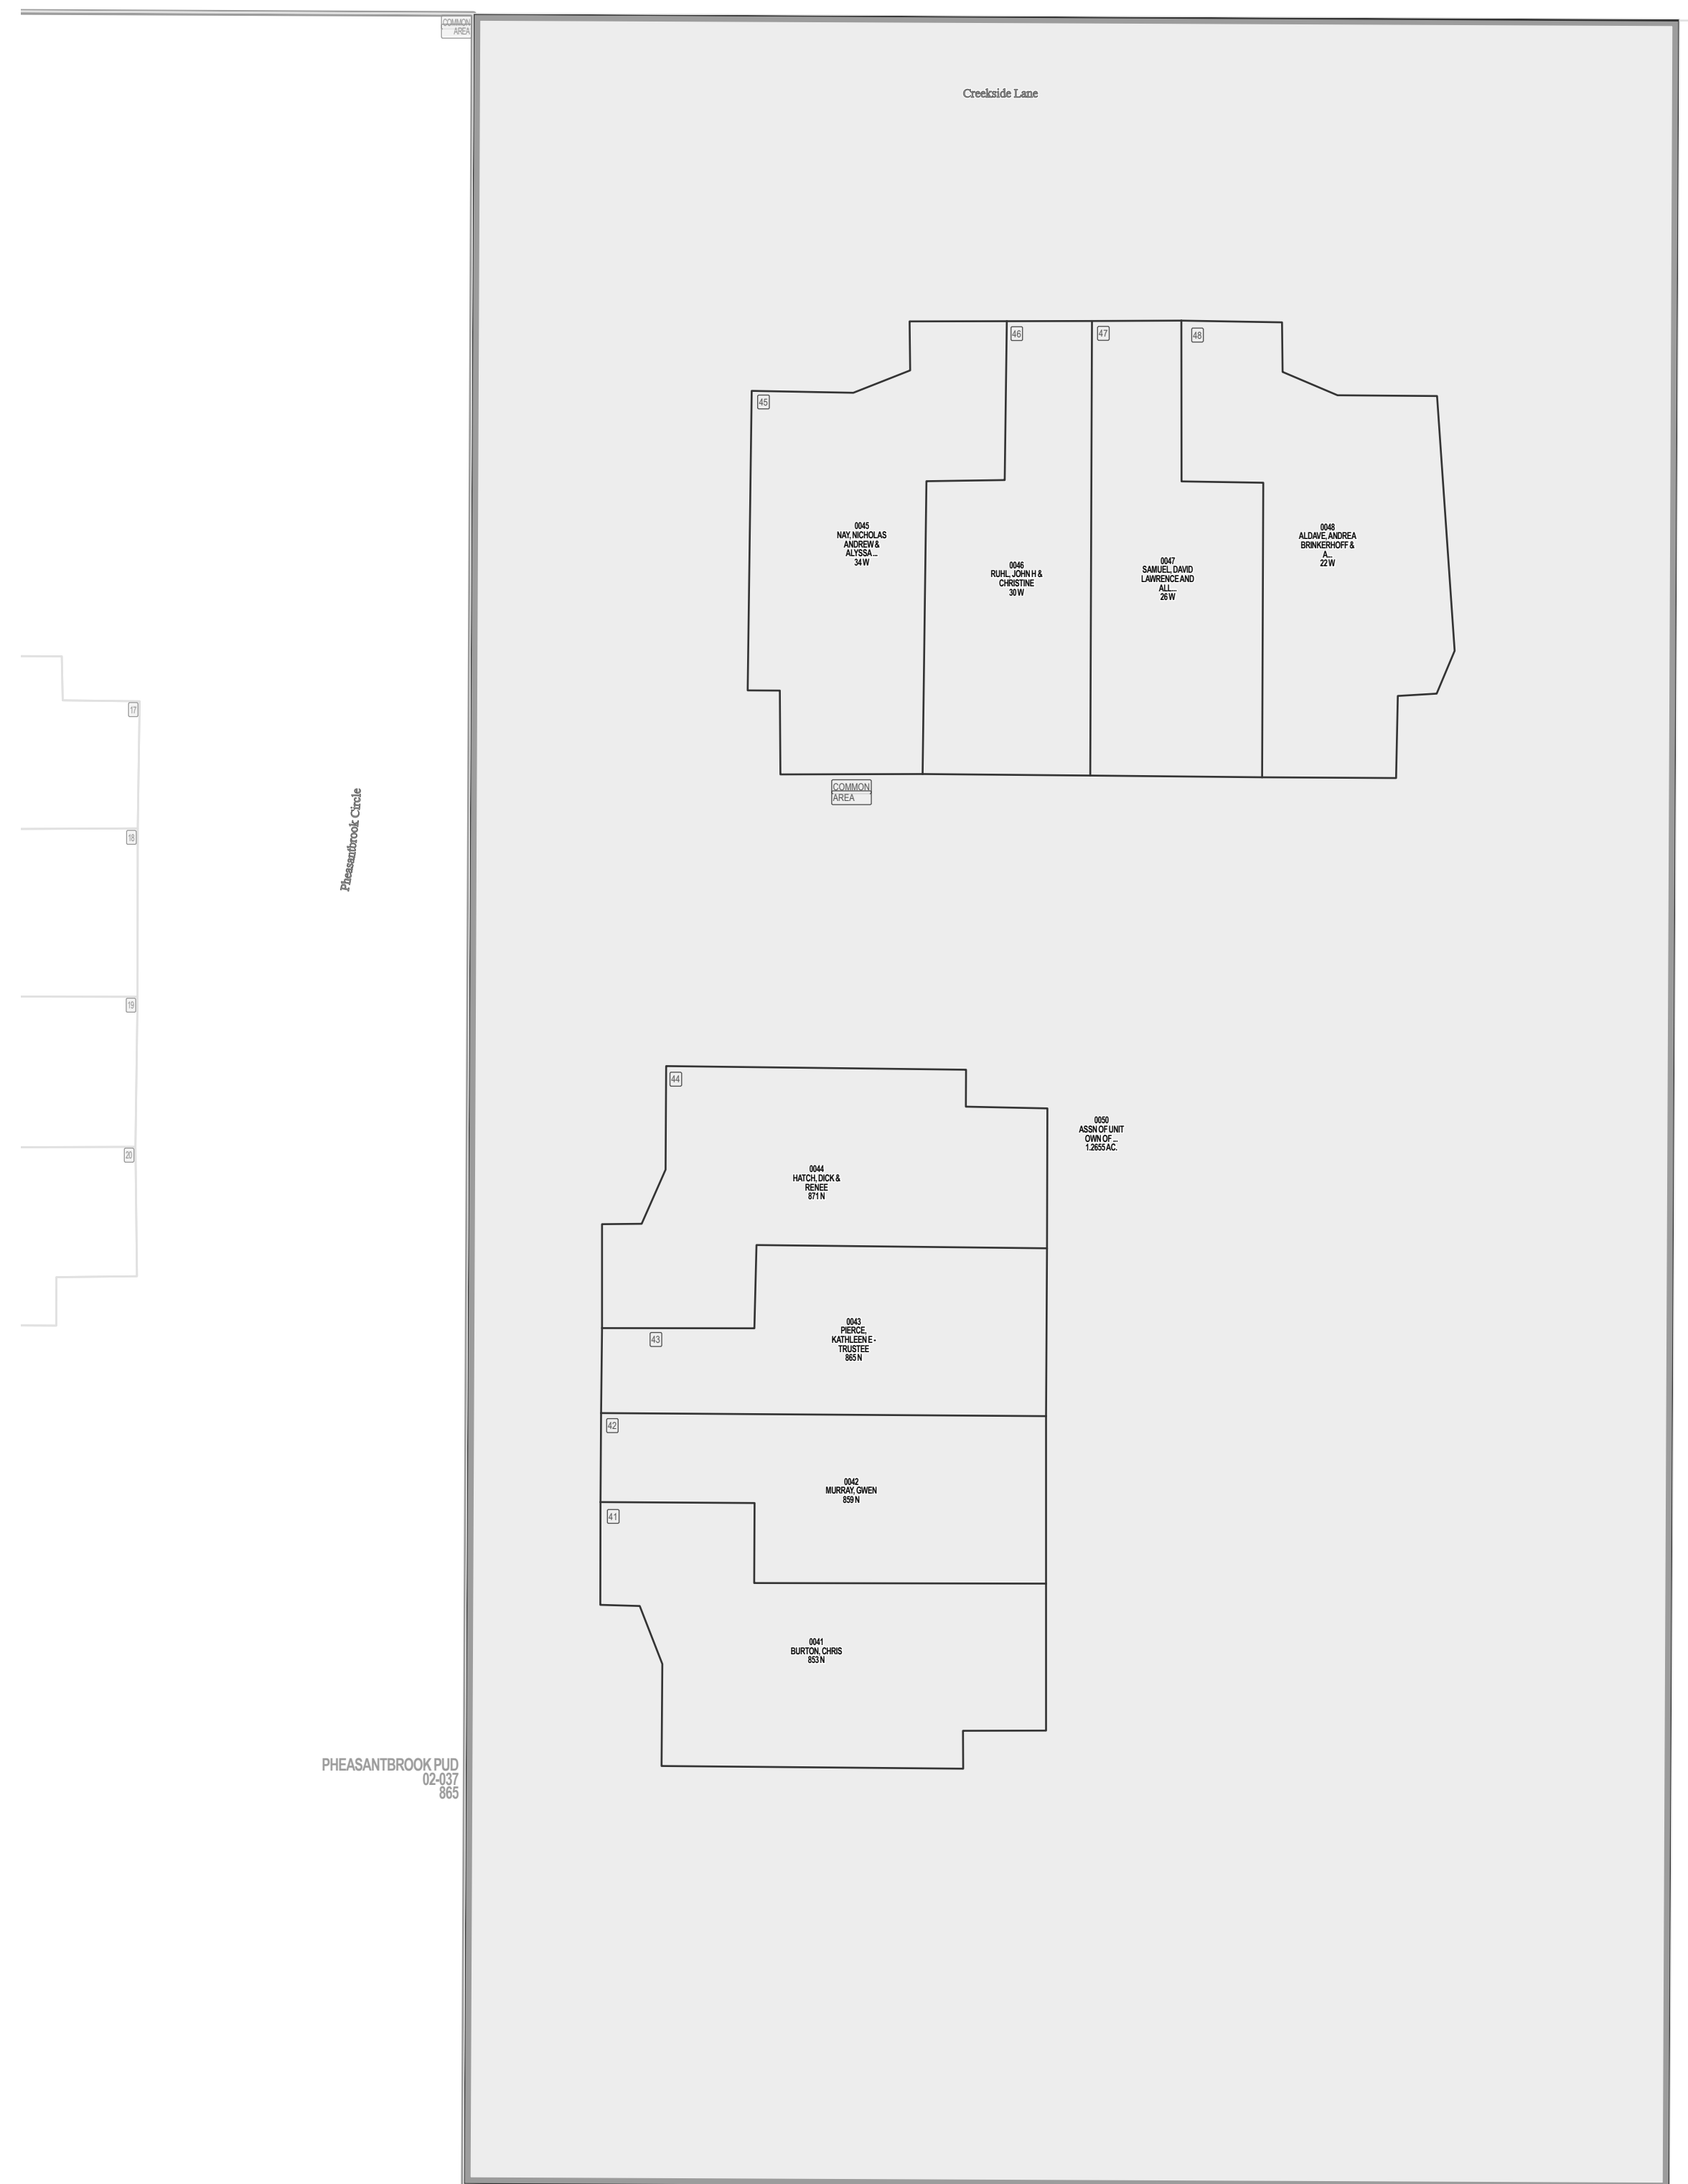


PHEASANTBROOK PUD
02-037
865



Parcel ID

Lot Number

1 inch = 20 feet

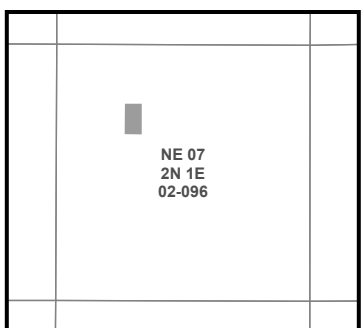

NOTE: Distance, bearings and radius values are approximate. User needs to refer to the recorded legal descriptions for exact bearing and distances. For cadastral or technical information, see the dedicated plat and or legal descriptions in recorded documents.

