

MEADOW SPRING SUBDIVISION PLAT A


Tax ID Prefix

02-039

Plat ID: 870

Sheet 1 of 2


Year Recorded: 1975

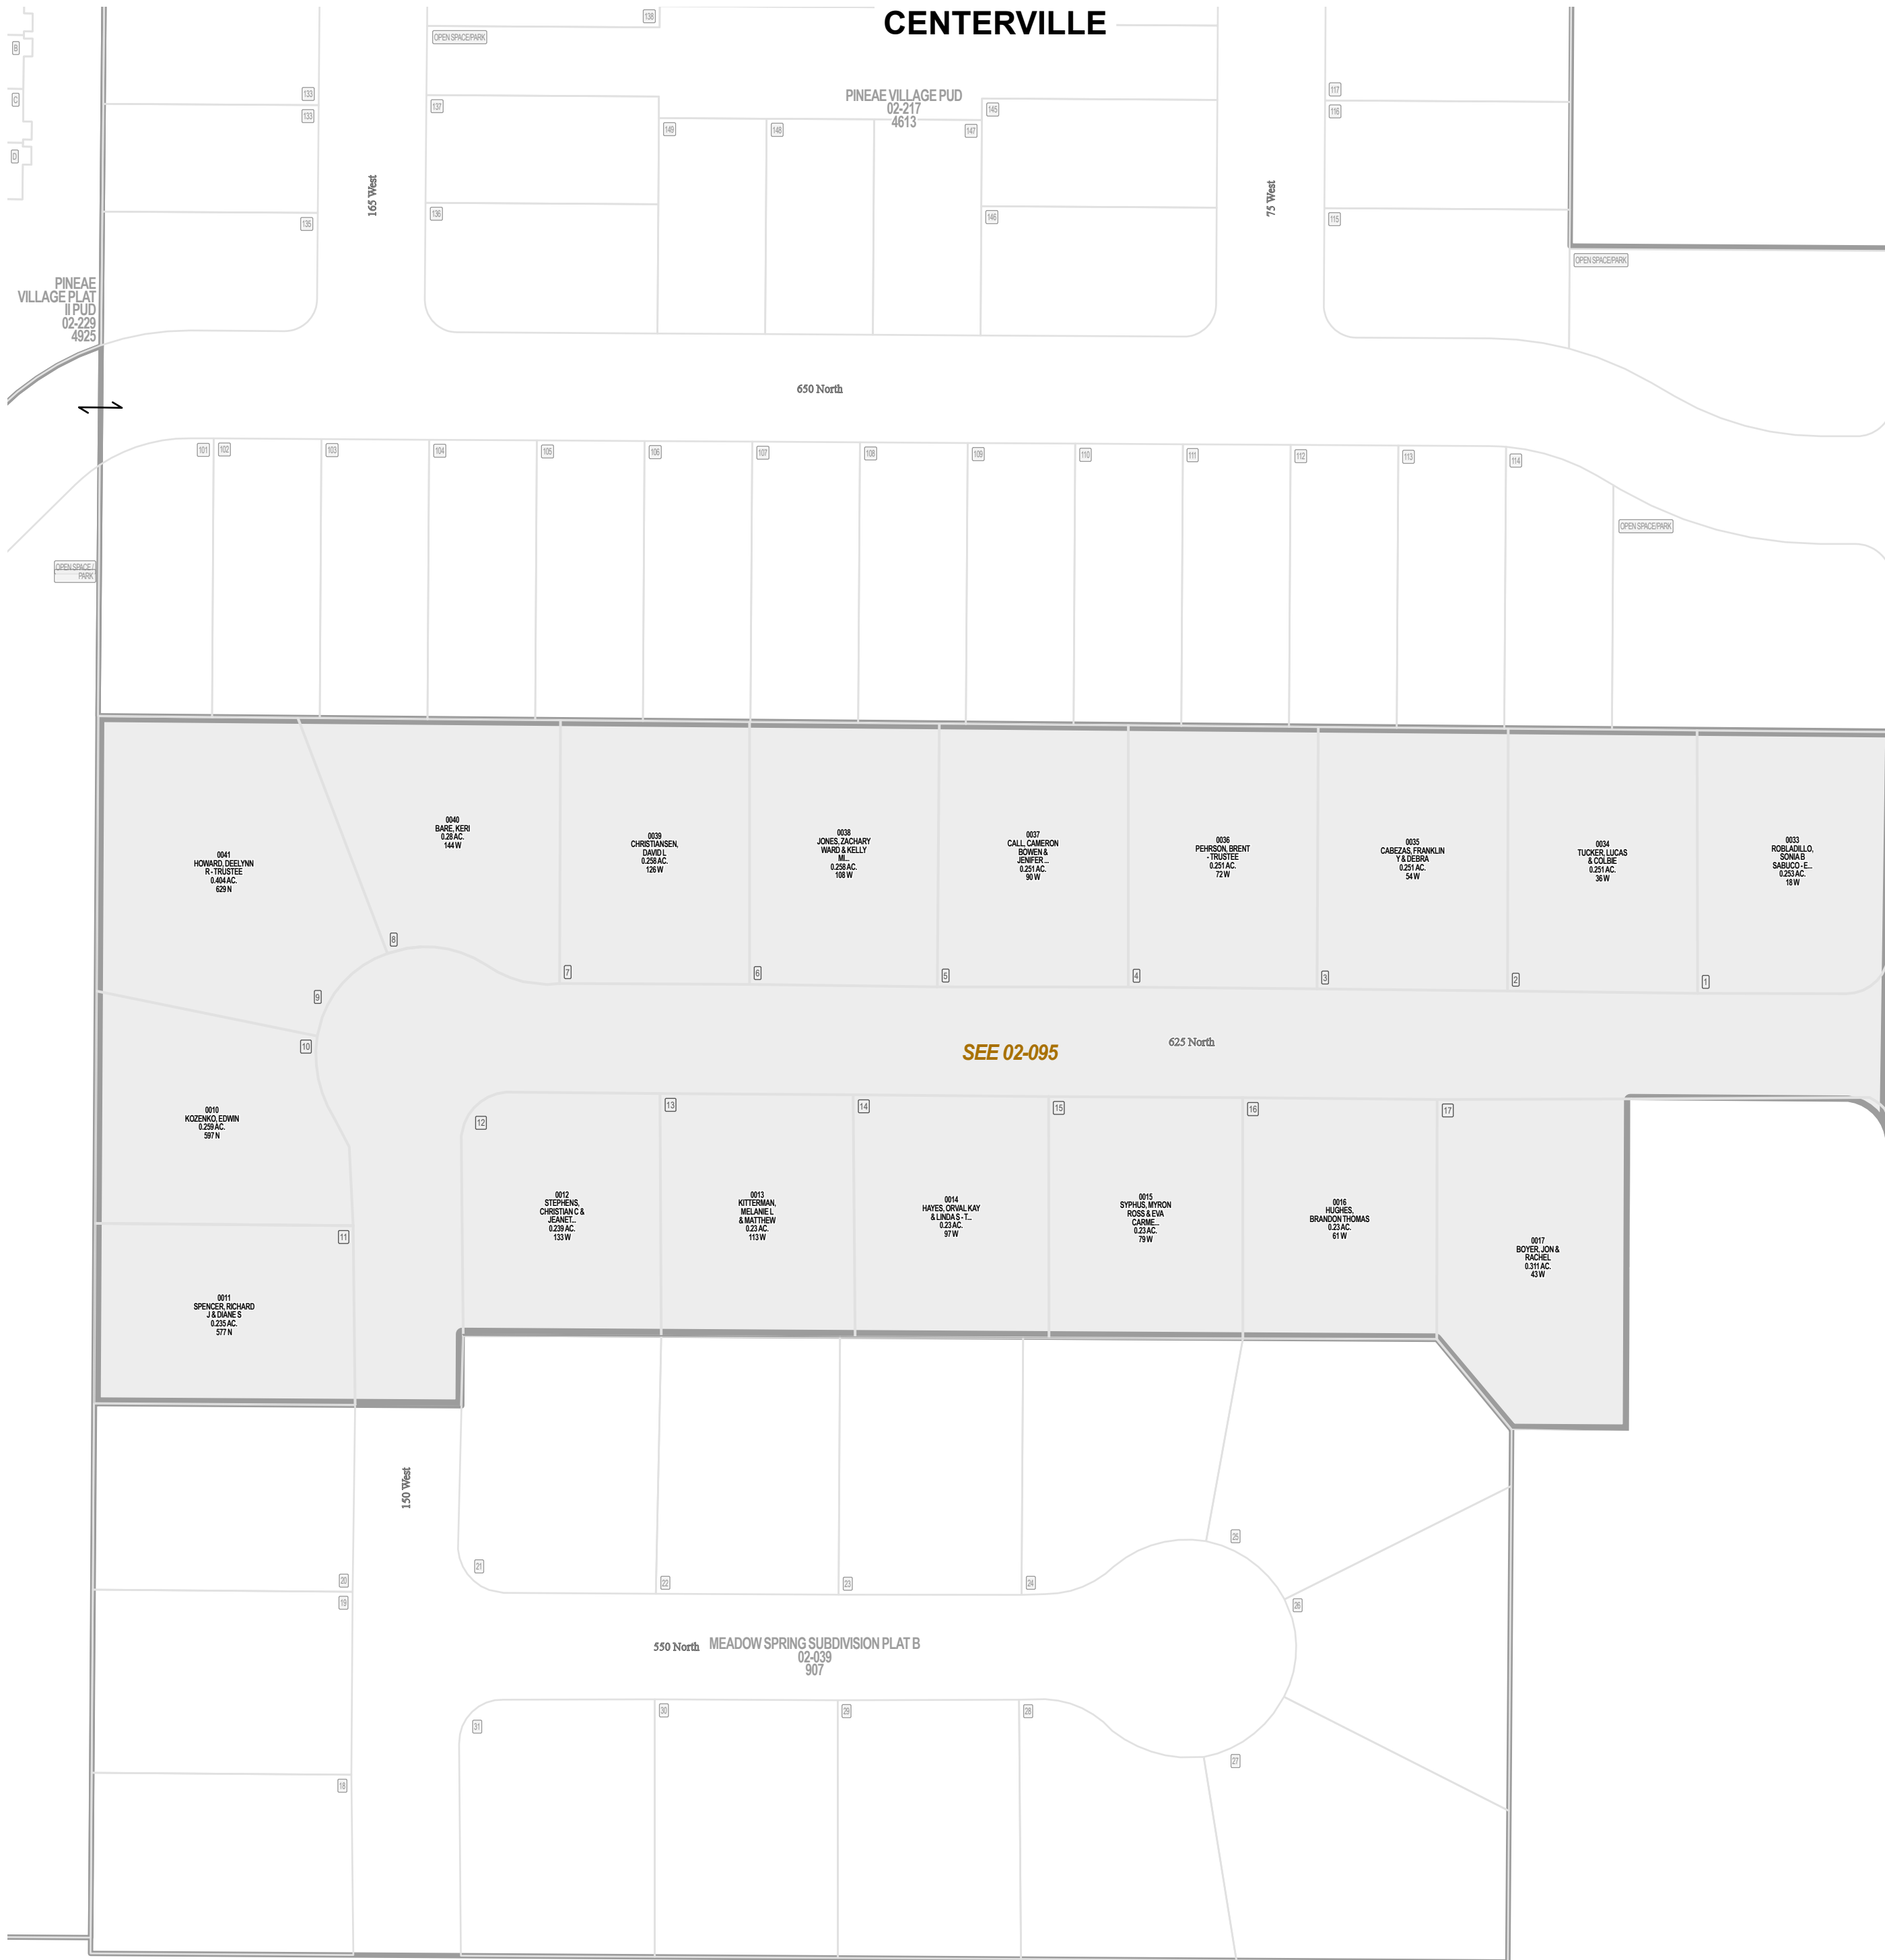

Parcel ID

Lot Number

1 inch = 60 feet

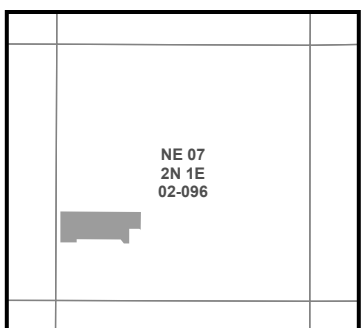

S L B & M

NOTE: Distance, bearings and radius values are approximate. User needs to refer to the recorded legal descriptions for exact bearing and distances. For cadastral or technical information, see the dedicated plat and/or legal descriptions in recorded documents.

SE 02-039



MEADOW SPRING SUBDIVISION PLAT B

CENTERVILLE


Tax ID Prefix

02-039

Plat ID: 907

Sheet 2 of 2

Year Recorded: 1975

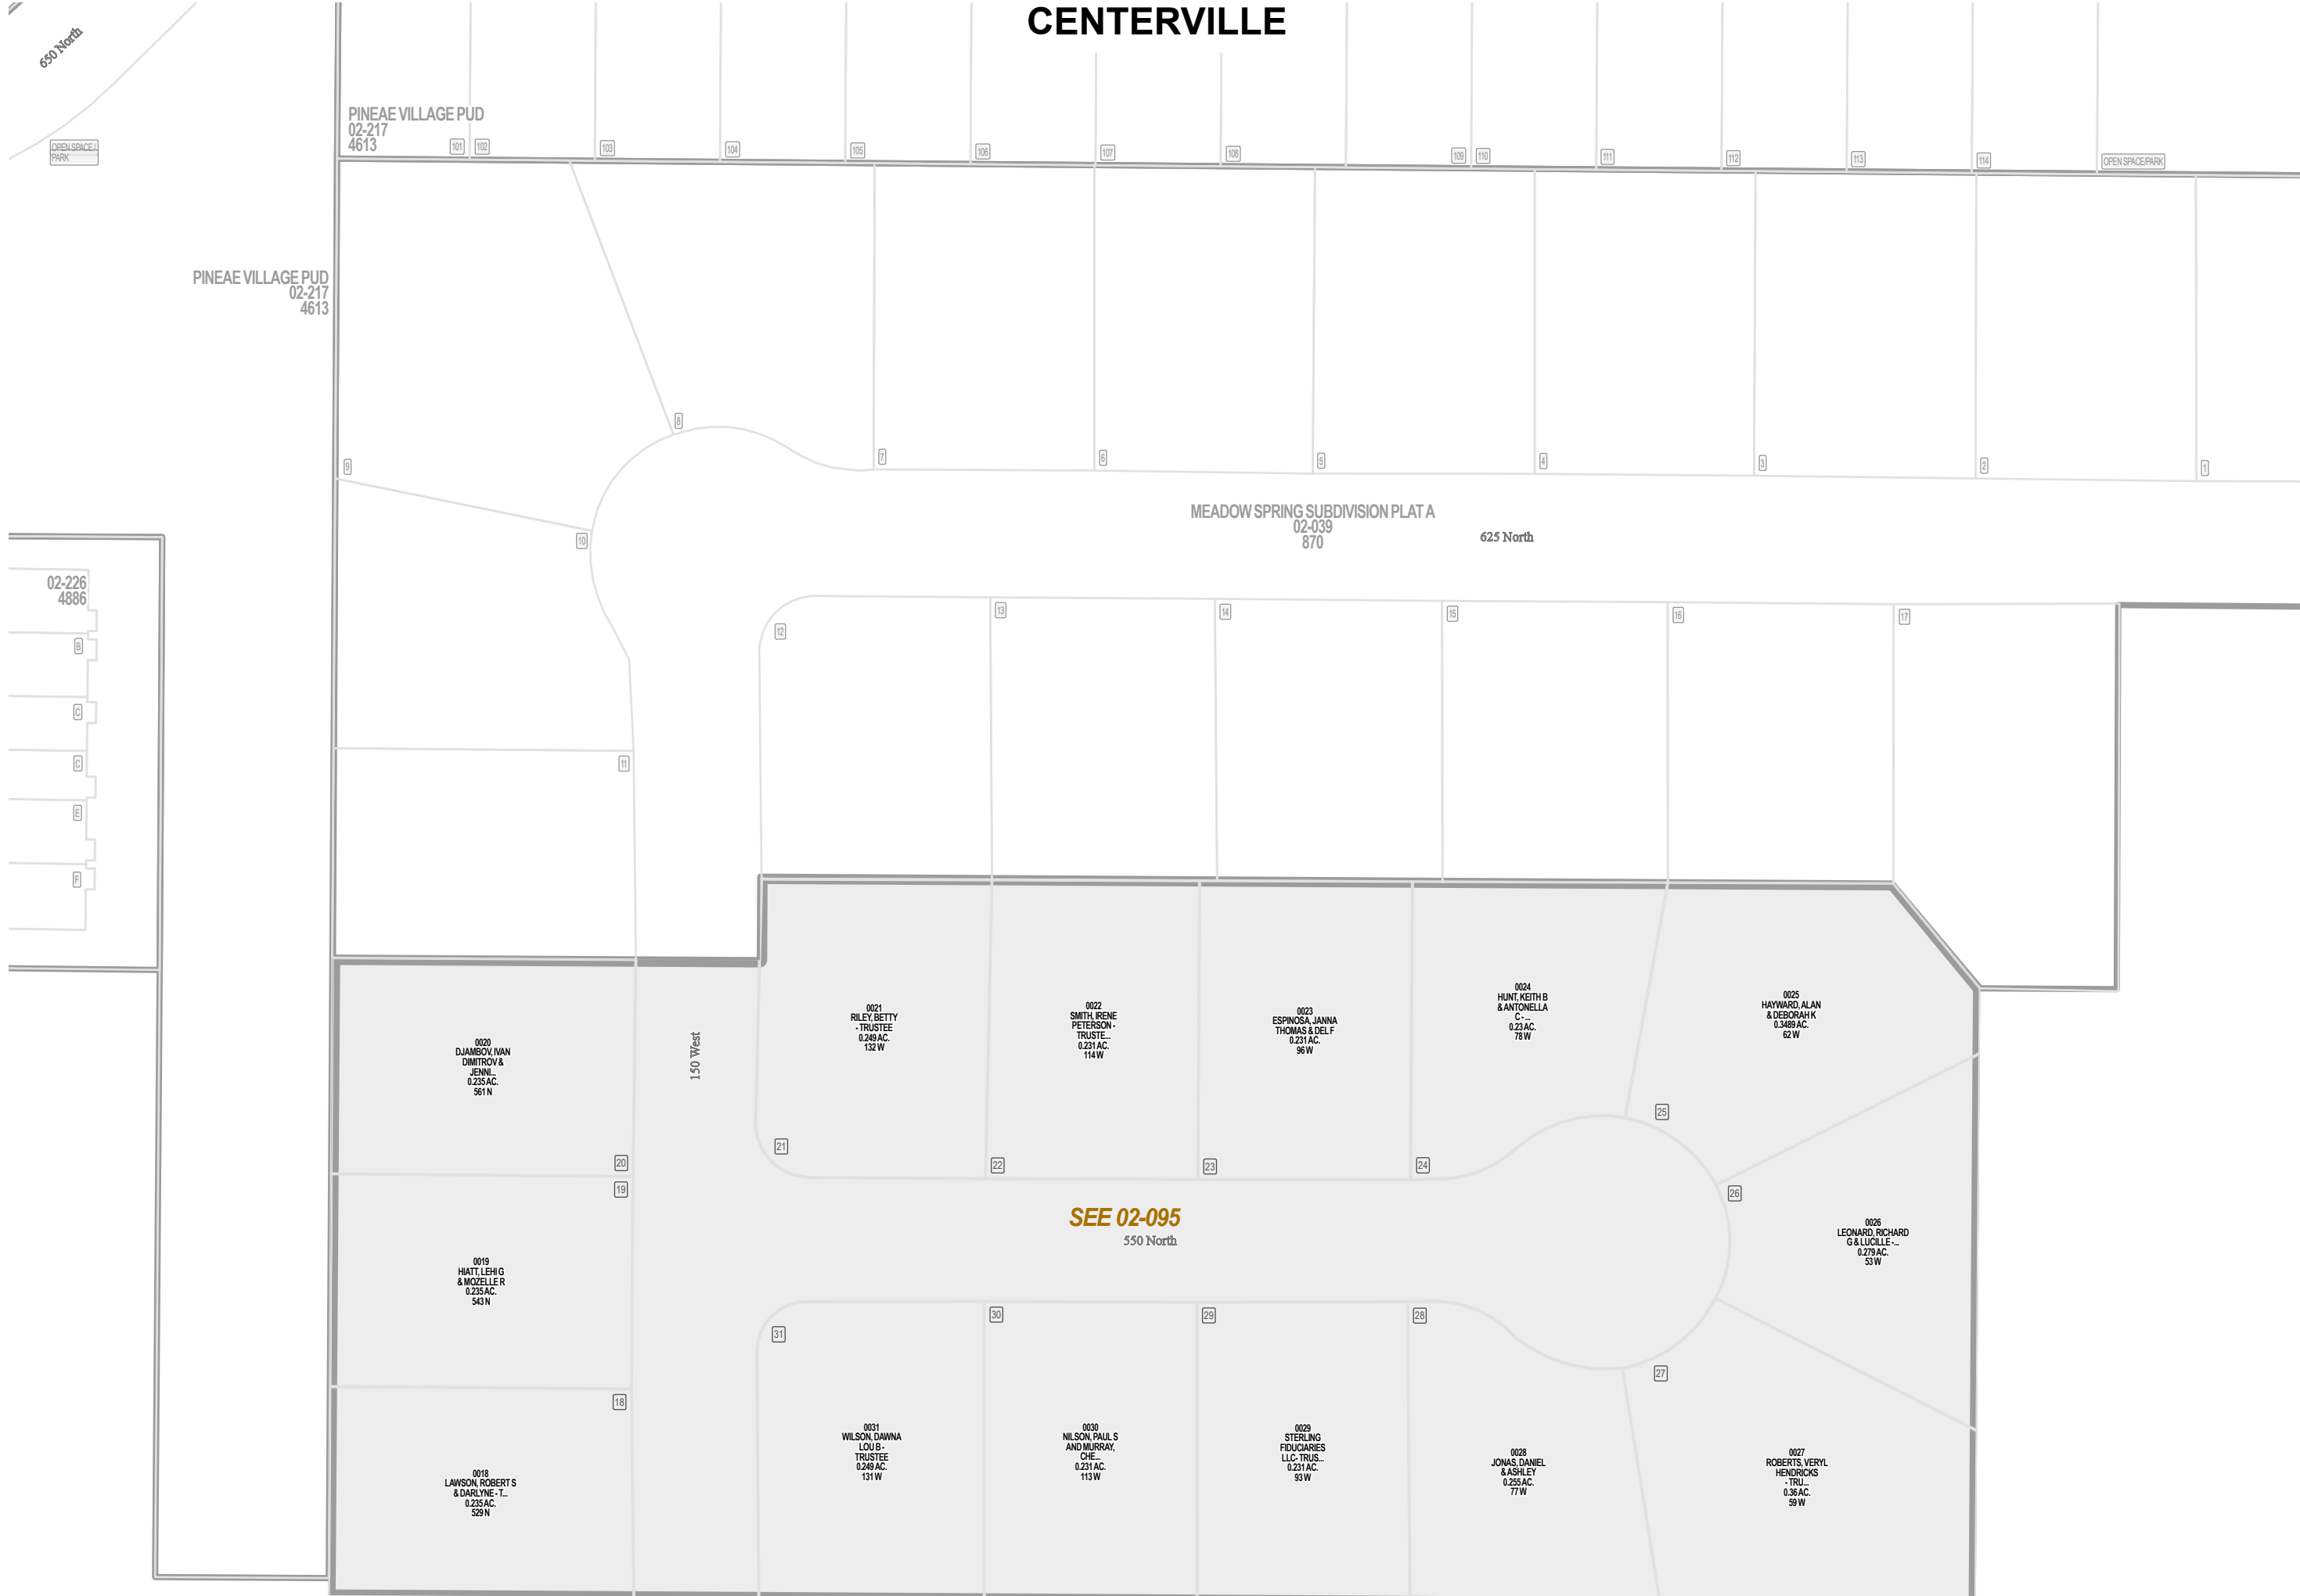

Parcel ID

Lot Number

1 inch = 60 feet

NW 07 2N 1E 02-024	NE 07 2N 1E 02-096
SW 07 2N 1E 02-026	SE 07 2N 1E 02-101

S L B & M

NOTE: Distance, bearings and radius values are approximate. User needs to refer to the recorded legal descriptions for exact bearing and distances. For cadastral or technical information, see the dedicated plat and or legal descriptions in recorded documents.



Last update: 10/10/2022

1