

VALLEY VIEW HEIGHTS ADDITION

CENTERVILLE


Tax ID Prefix

02-058


Plat ID: 258

Sheet 1 of 2

Year Recorded: 1957

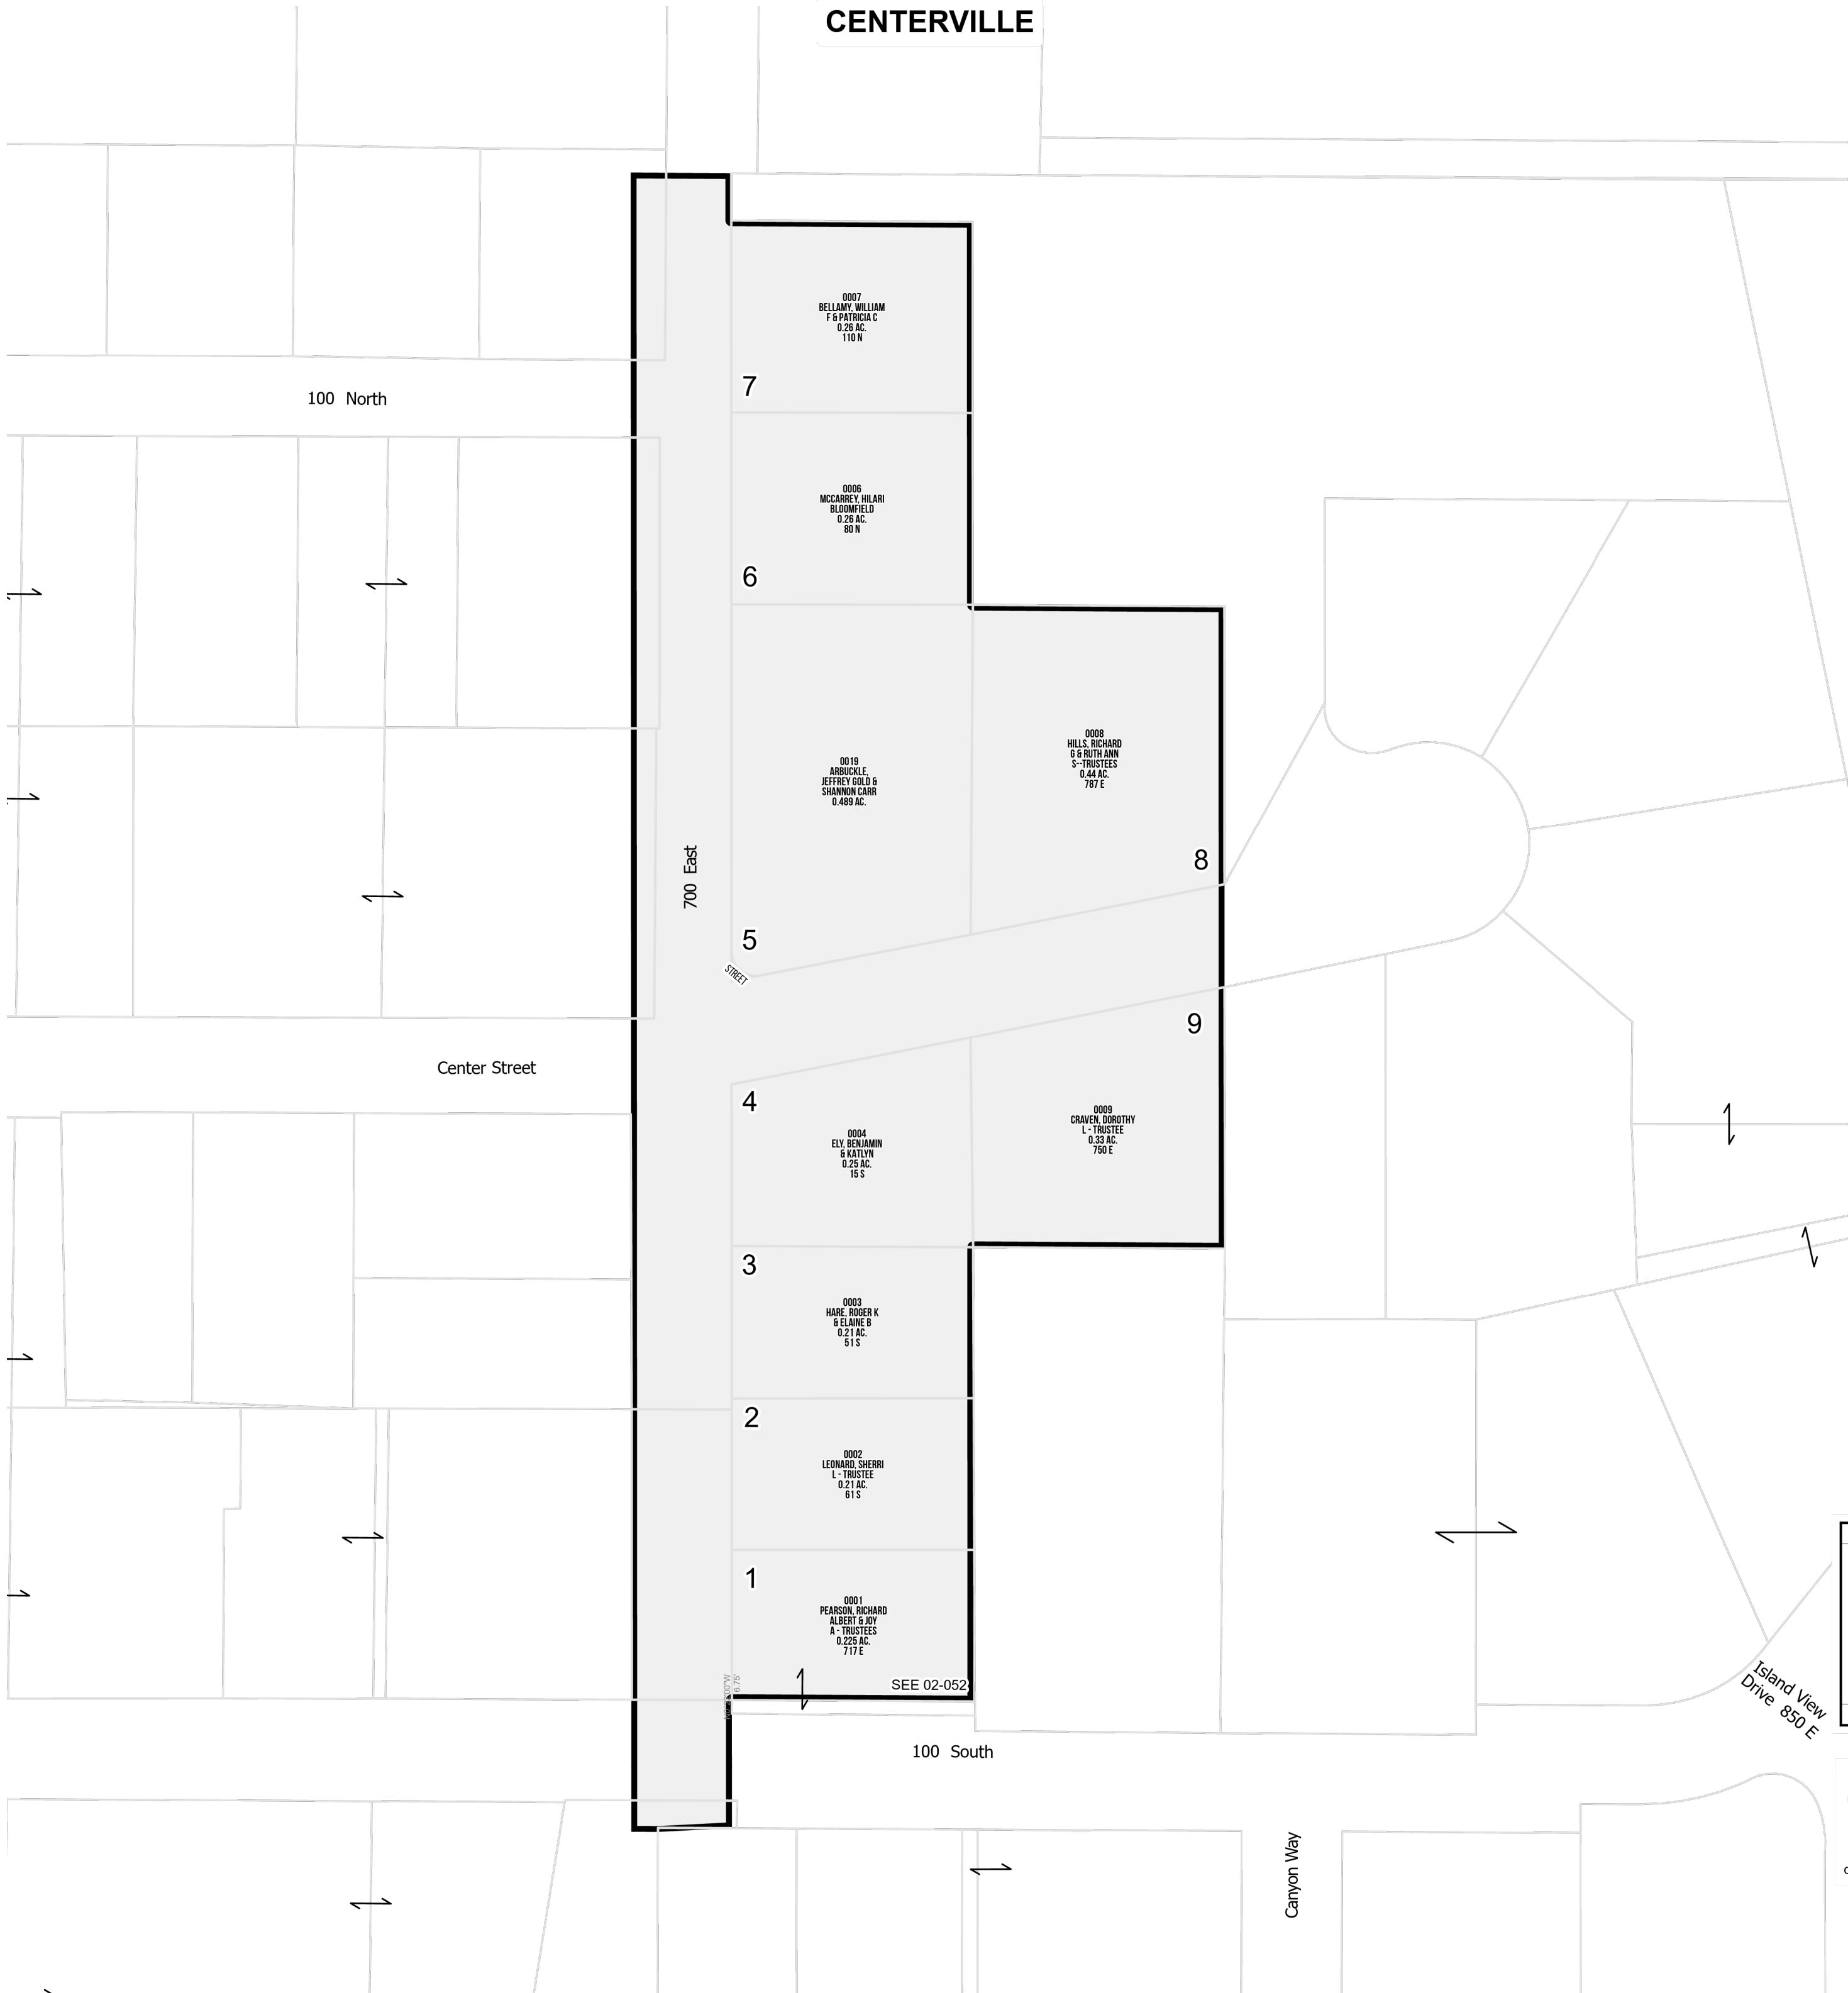

1 inch = 60 feet

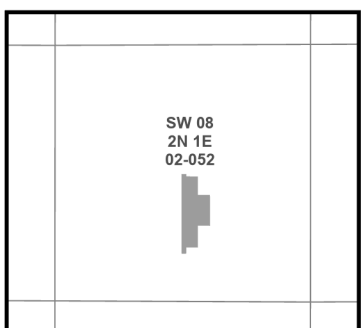

NOTE: Distance, bearings and radius values are approximate. User needs to refer to the recorded legal descriptions for exact bearing and distances. For cadastral or technical information, see the dedicated plat and or legal descriptions in recorded documents.



VALLEY VIEW HEIGHTS SUBDIVISION PLAT B

Tax ID Prefix

02-058

Plat ID: 524


Sheet 2 of 2

Year Recorded: 1964

CENTERVILLE



1 inch = 60 feet

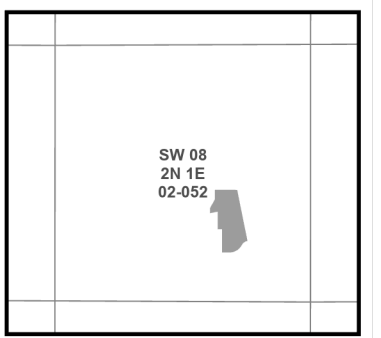

SW 08
2N 1E
02-052

S L B & M

NOTE: Distance, bearings and radius values are approximate. User needs to refer to the recorded legal descriptions for exact bearing and distances. For cadastral or technical information, see the dedicated plat and or legal descriptions in recorded documents.

