

ALTA HEIGHTS SUB PLAT A AMENDED & EXTENDED

BOUNTIFUL


Tax ID Prefix

02-082

Plat ID: 522

Sheet 1 of 2


Year Recorded: 1964

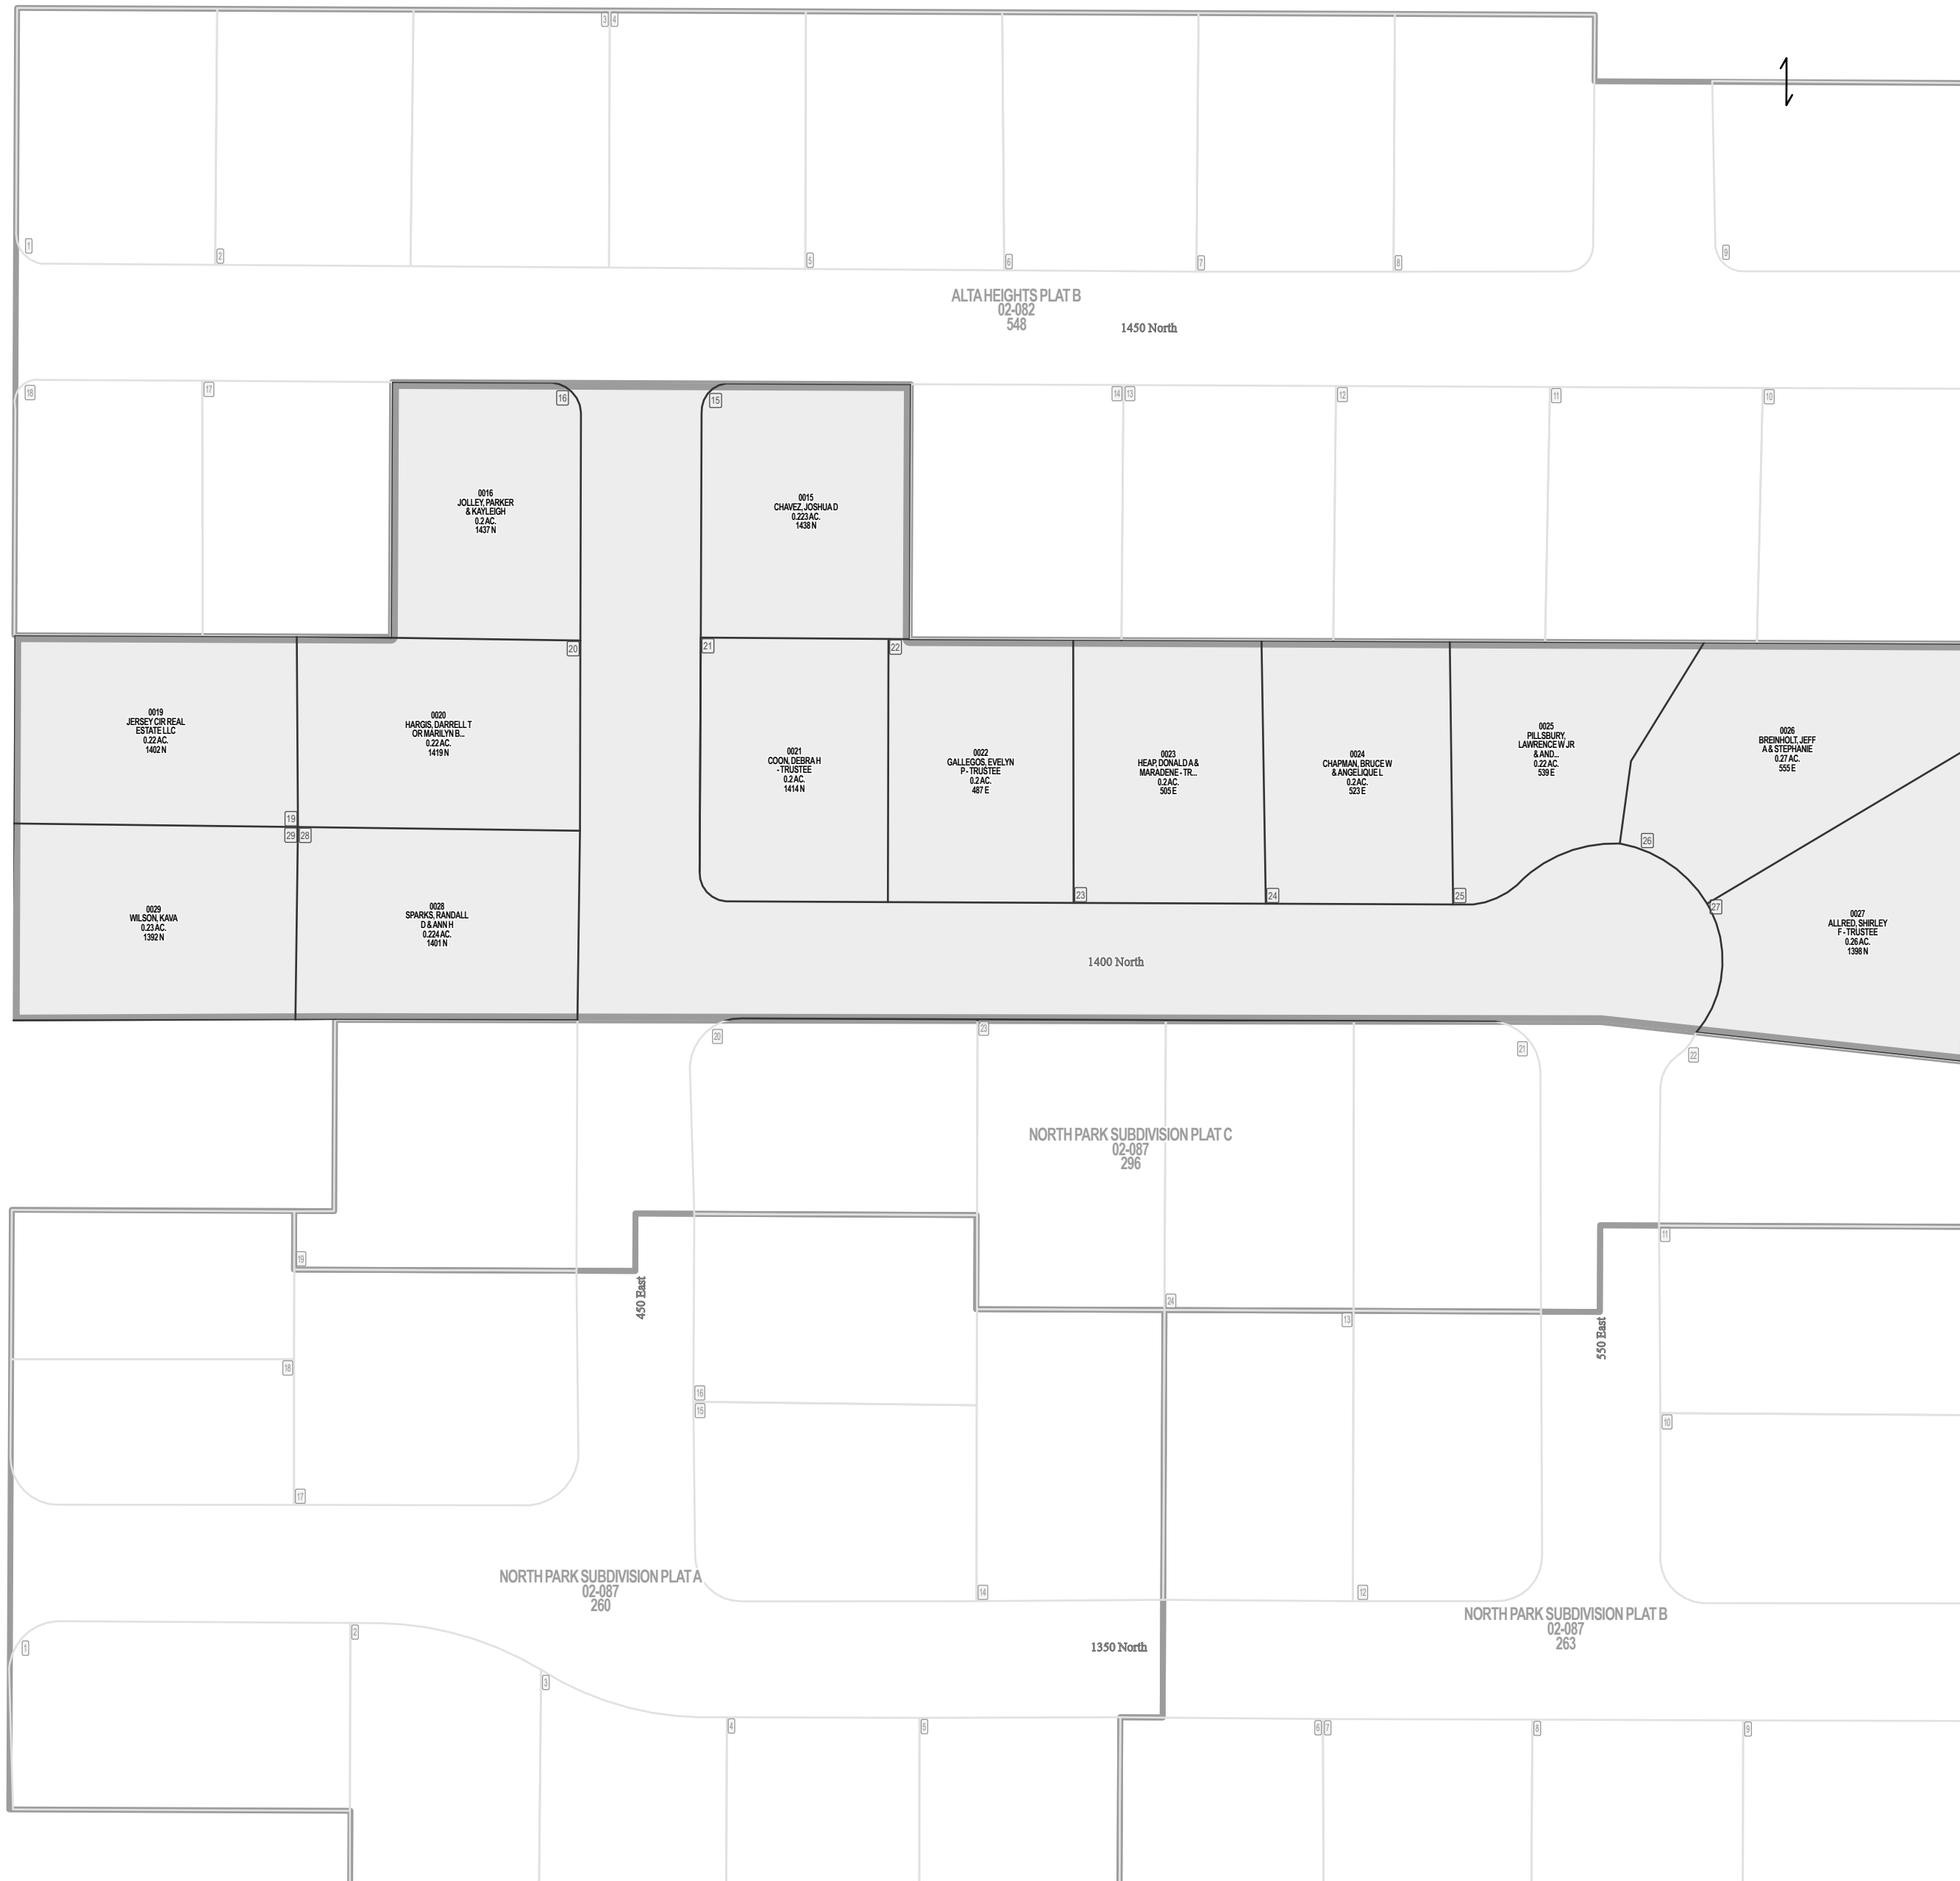

Parcel ID

Lot Number

1 inch = 60 feet

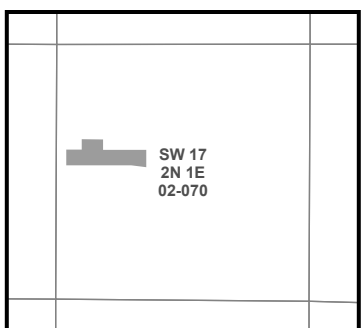

SLB & M

NOTE: Distance, bearings and radius values are approximate. User needs to refer to the recorded legal descriptions for exact bearing and distances. For cadastral or technical information, see the dedicated plat and or legal descriptions in recorded documents.



ALTA HEIGHTS PLAT B BOUNTIFUL

Tax ID Prefix

02-082

Plat ID: 548

Sheet 2 of 2

Year Recorded: 1965

SILVERTHORNE SUBDIVISION
02-251
6337



400 East

450 East


500 East



Parcel ID

Lot Number

1 inch = 60 feet

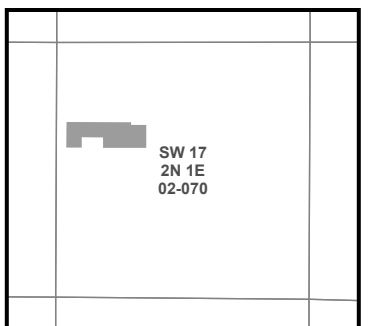

SLB & M

NOTE: Distance, bearings and radius values are approximate. User needs to refer to the recorded legal descriptions for exact bearing and distances. For cadastral or technical information, see the dedicated plat and or legal descriptions in recorded documents.

