


02

121

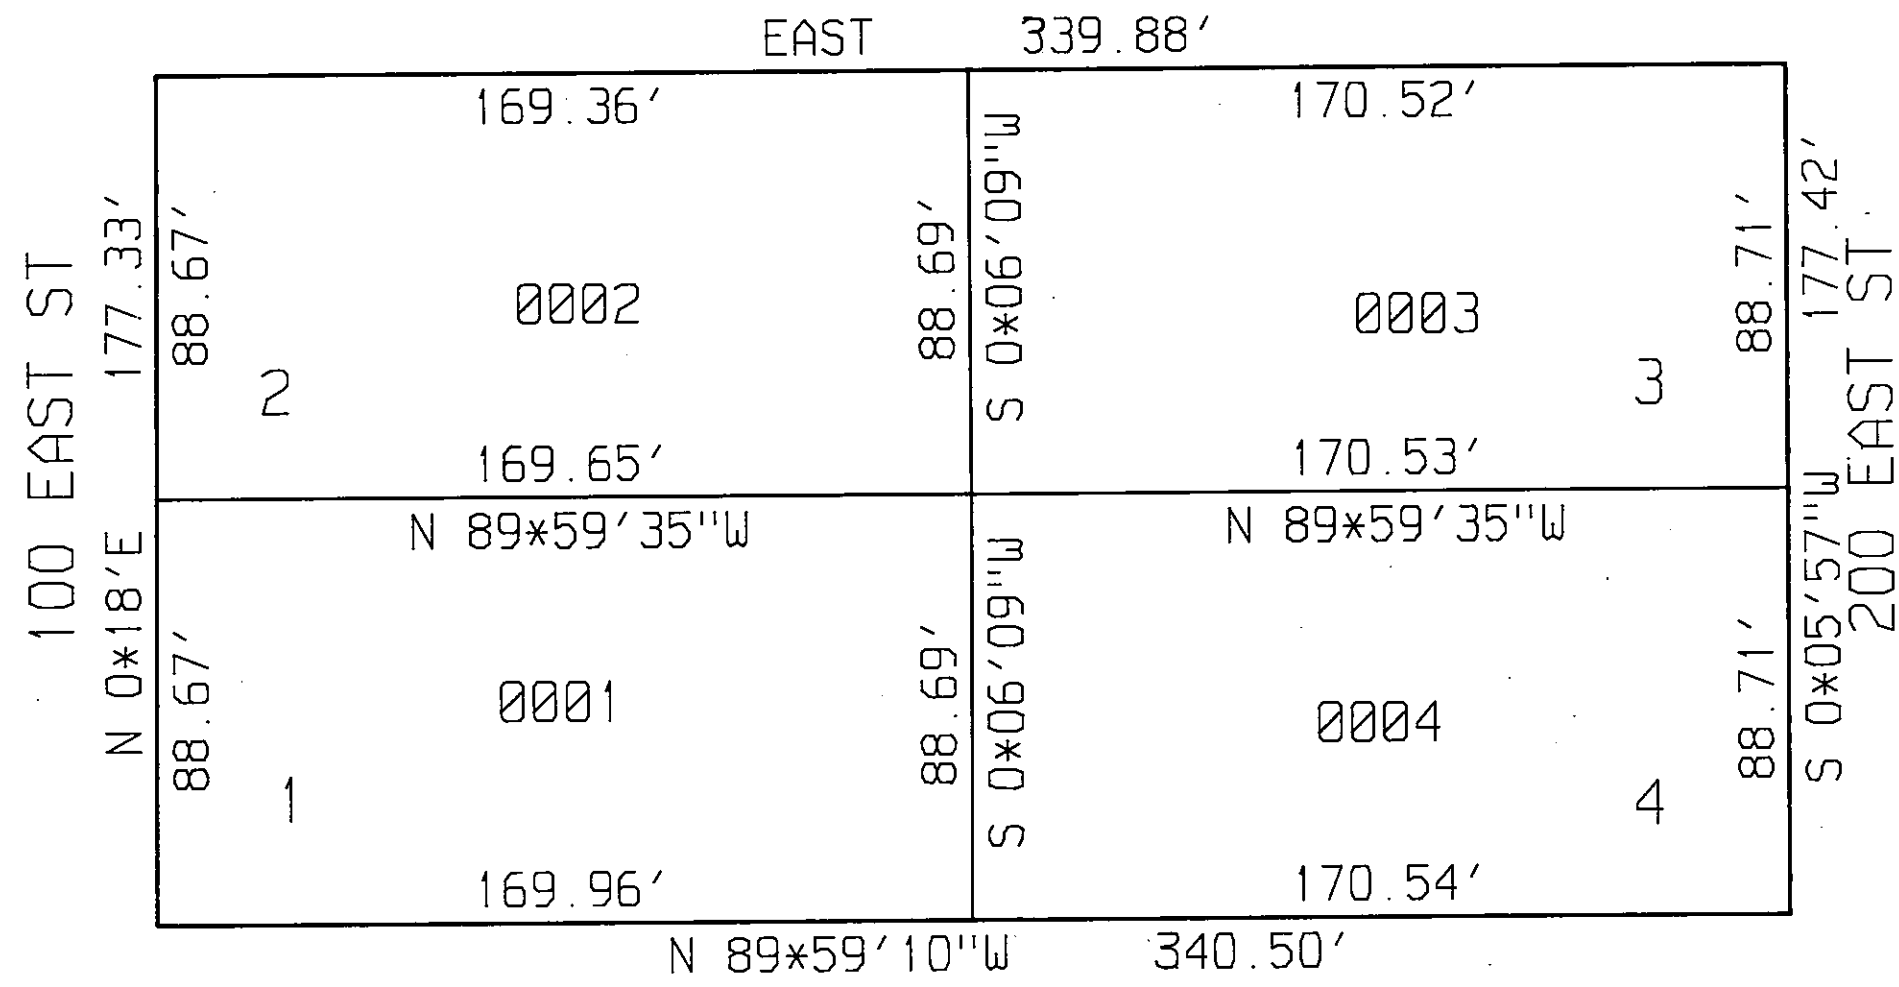

PID	OWNER	ADDRESS	ACRE
0001	Kim d. Peterson	156 NORTH 100 EAST	.345
0002	Gary R. Holbrook - Trs	176 NORTH 100 EAST	.345
0003	George K. Bailey	175 NORTH 200 EAST	.347
0004	Gary Joseph Vegrinac - TRS	155 NORTH 200 EAST	.347

PRINT

02-121
LAST#

NORTH



SCALE
1" = 40'

SUBDIVISION TINGEY PLAT A
 CITY CENTERVILLE LOTS 1 TO 4
 DAVIS COUNTY GEO-GRAPHIC INFORMATION DIVISION

BLK 37 PLAT A C.T.S.
 Salt Lake Meridian
 Davis County, Utah

R 9-2888