


FOXBRIDGE PLAT "E" SUBDIVISION

A SUBDIVISION LOCATED IN THE
NORTHWEST QUARTER OF SECTION 6
T 2 N, R 1 E SALT LAKE BASE AND MERIDIAN

Woodside Homes Corp. owns all Lots not marked

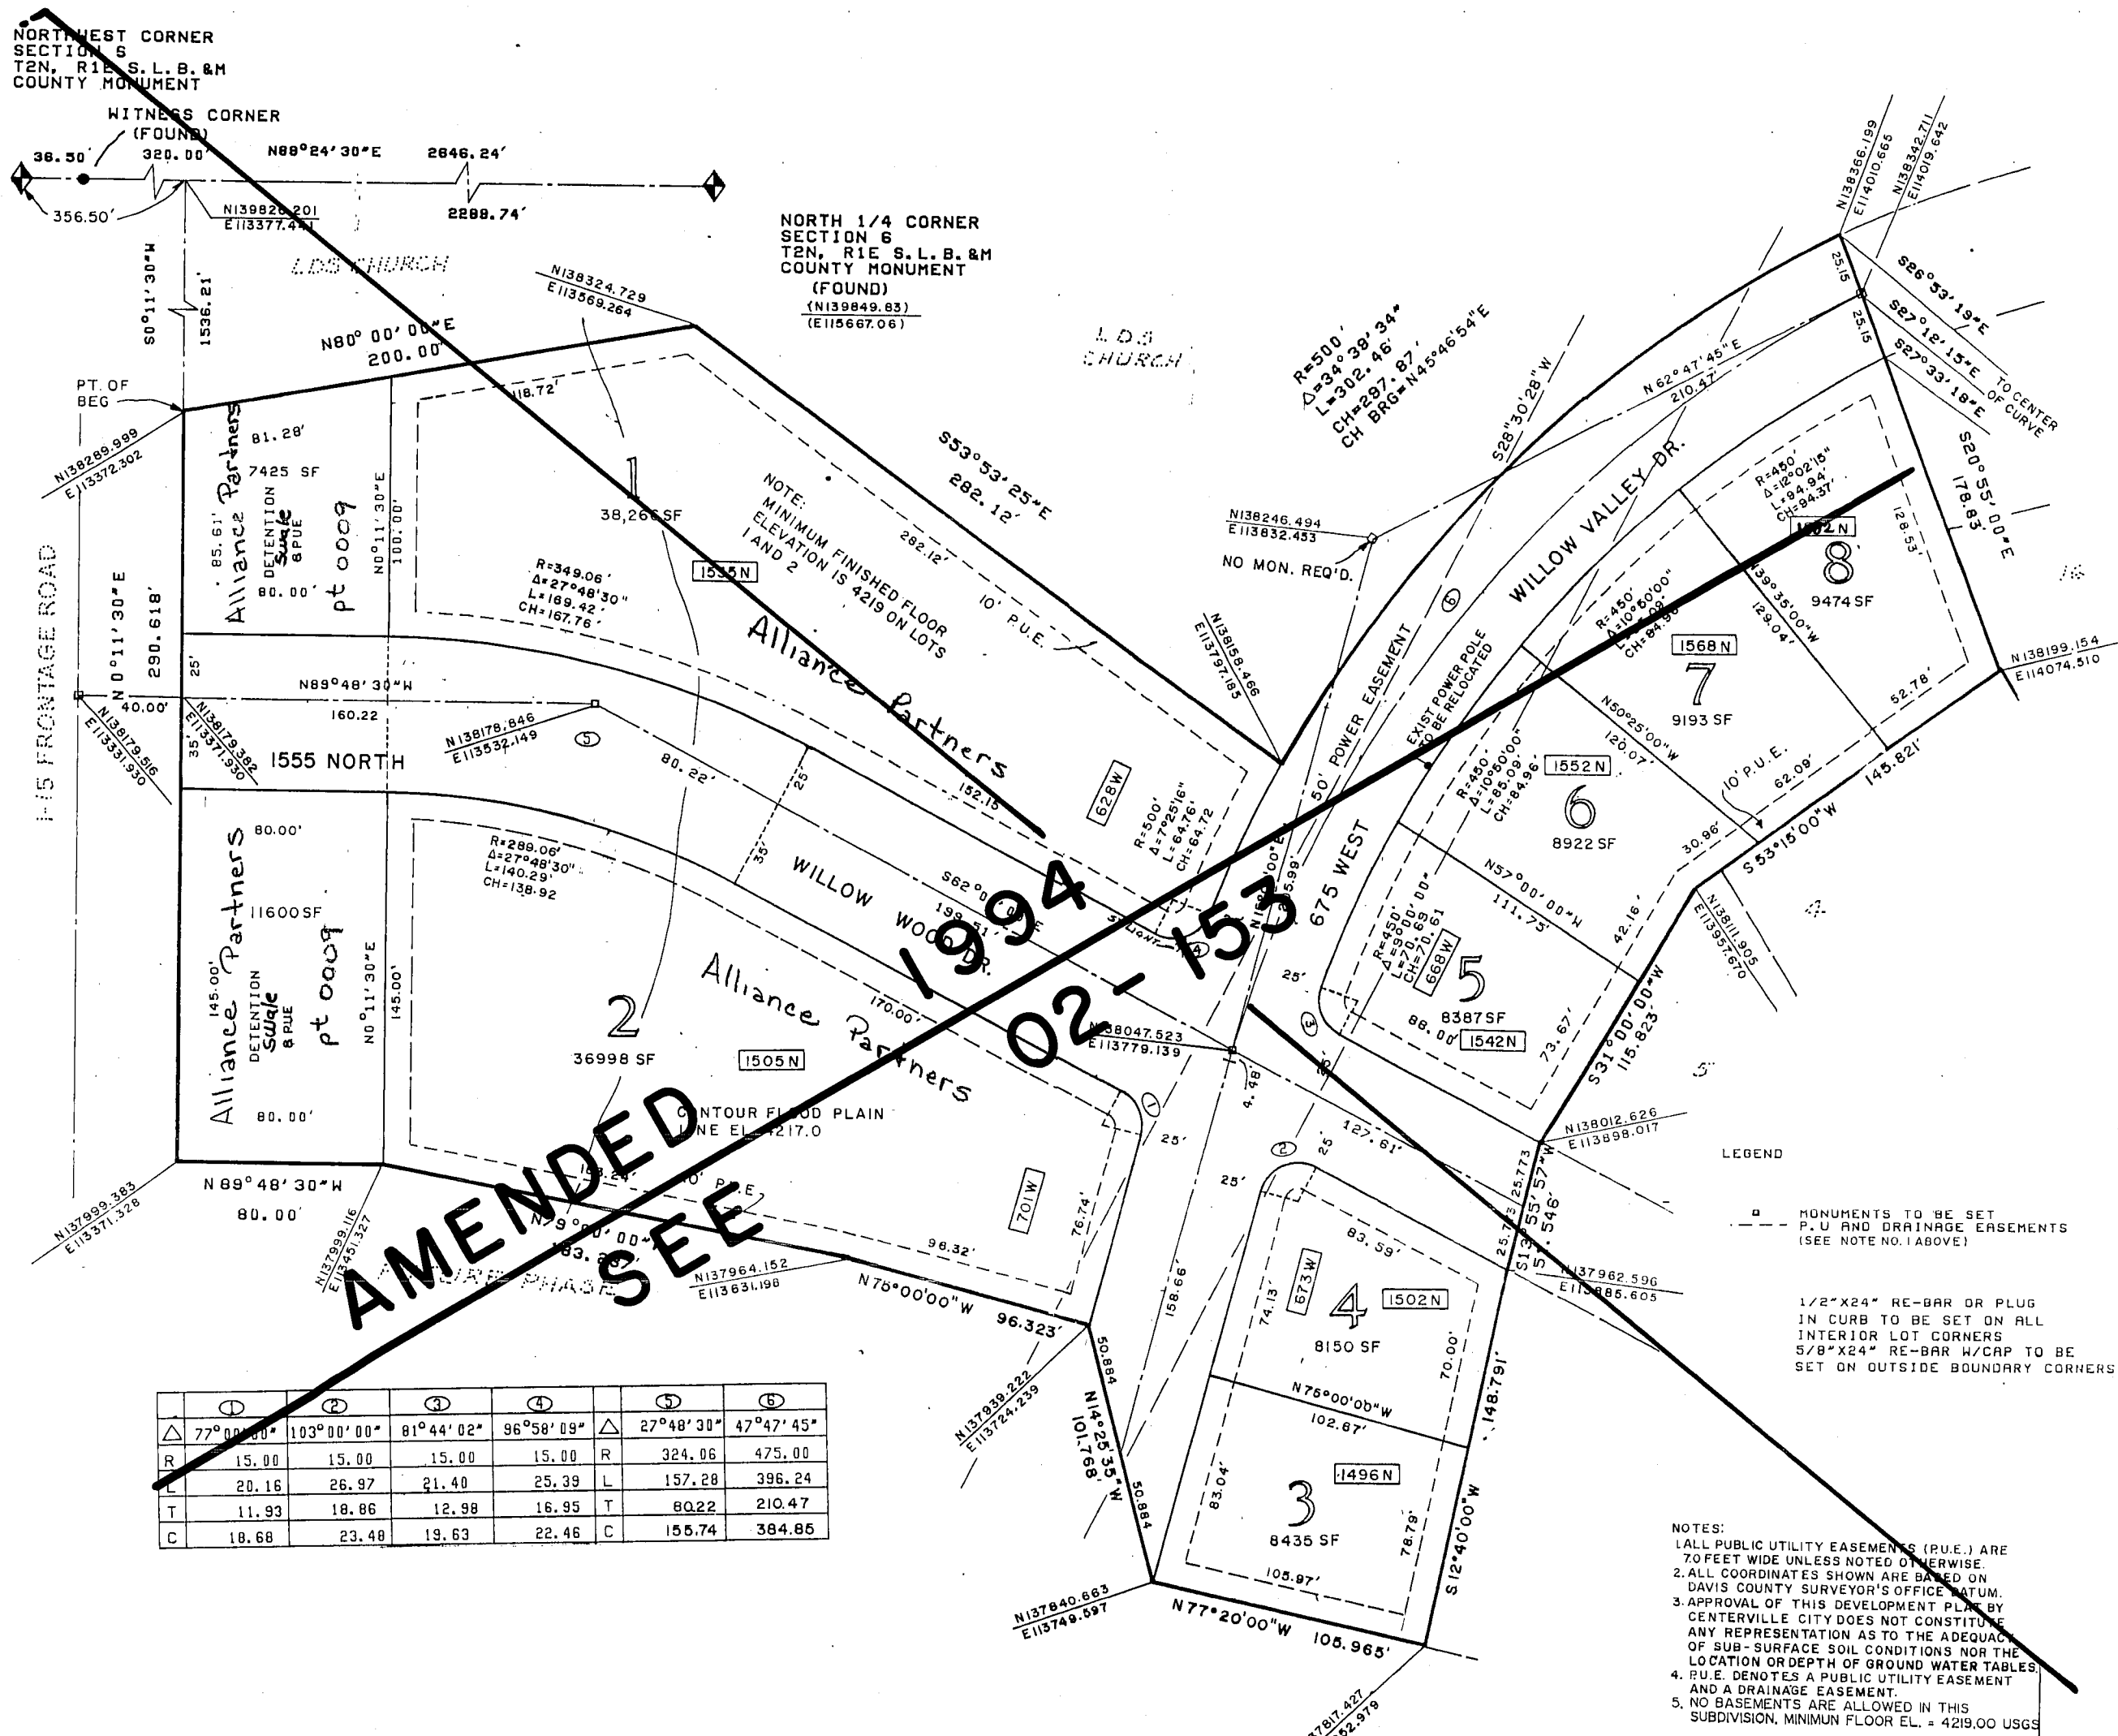

144

02

AMENDED
SEE
1994-02-153

PREFIX

02-144

LAST #

0009

NORTH



SCALE

1" = 60'

SUBDIVISION FOXBRIDGE PLAT "E" SUBDIVISION
CITY CENTERVILLE LOTS 1 TO 8
DAVIS COUNTY GEO-GRAPHIC INFORMATION DIVISION 8
DETENTION SWALE

NW1/4 SECTION 6 T2N R1E
Salt Lake Meridian
Davis County, Utah

R 7-2793