

DUNCAN HILL SUBDIVISION

CENTERVILLE

Tax ID Prefix

02-191

Plat ID: 3812


Sheet 1 of 1

Year Recorded: 2003

400 East

500 East

540 North
Worsley Ln

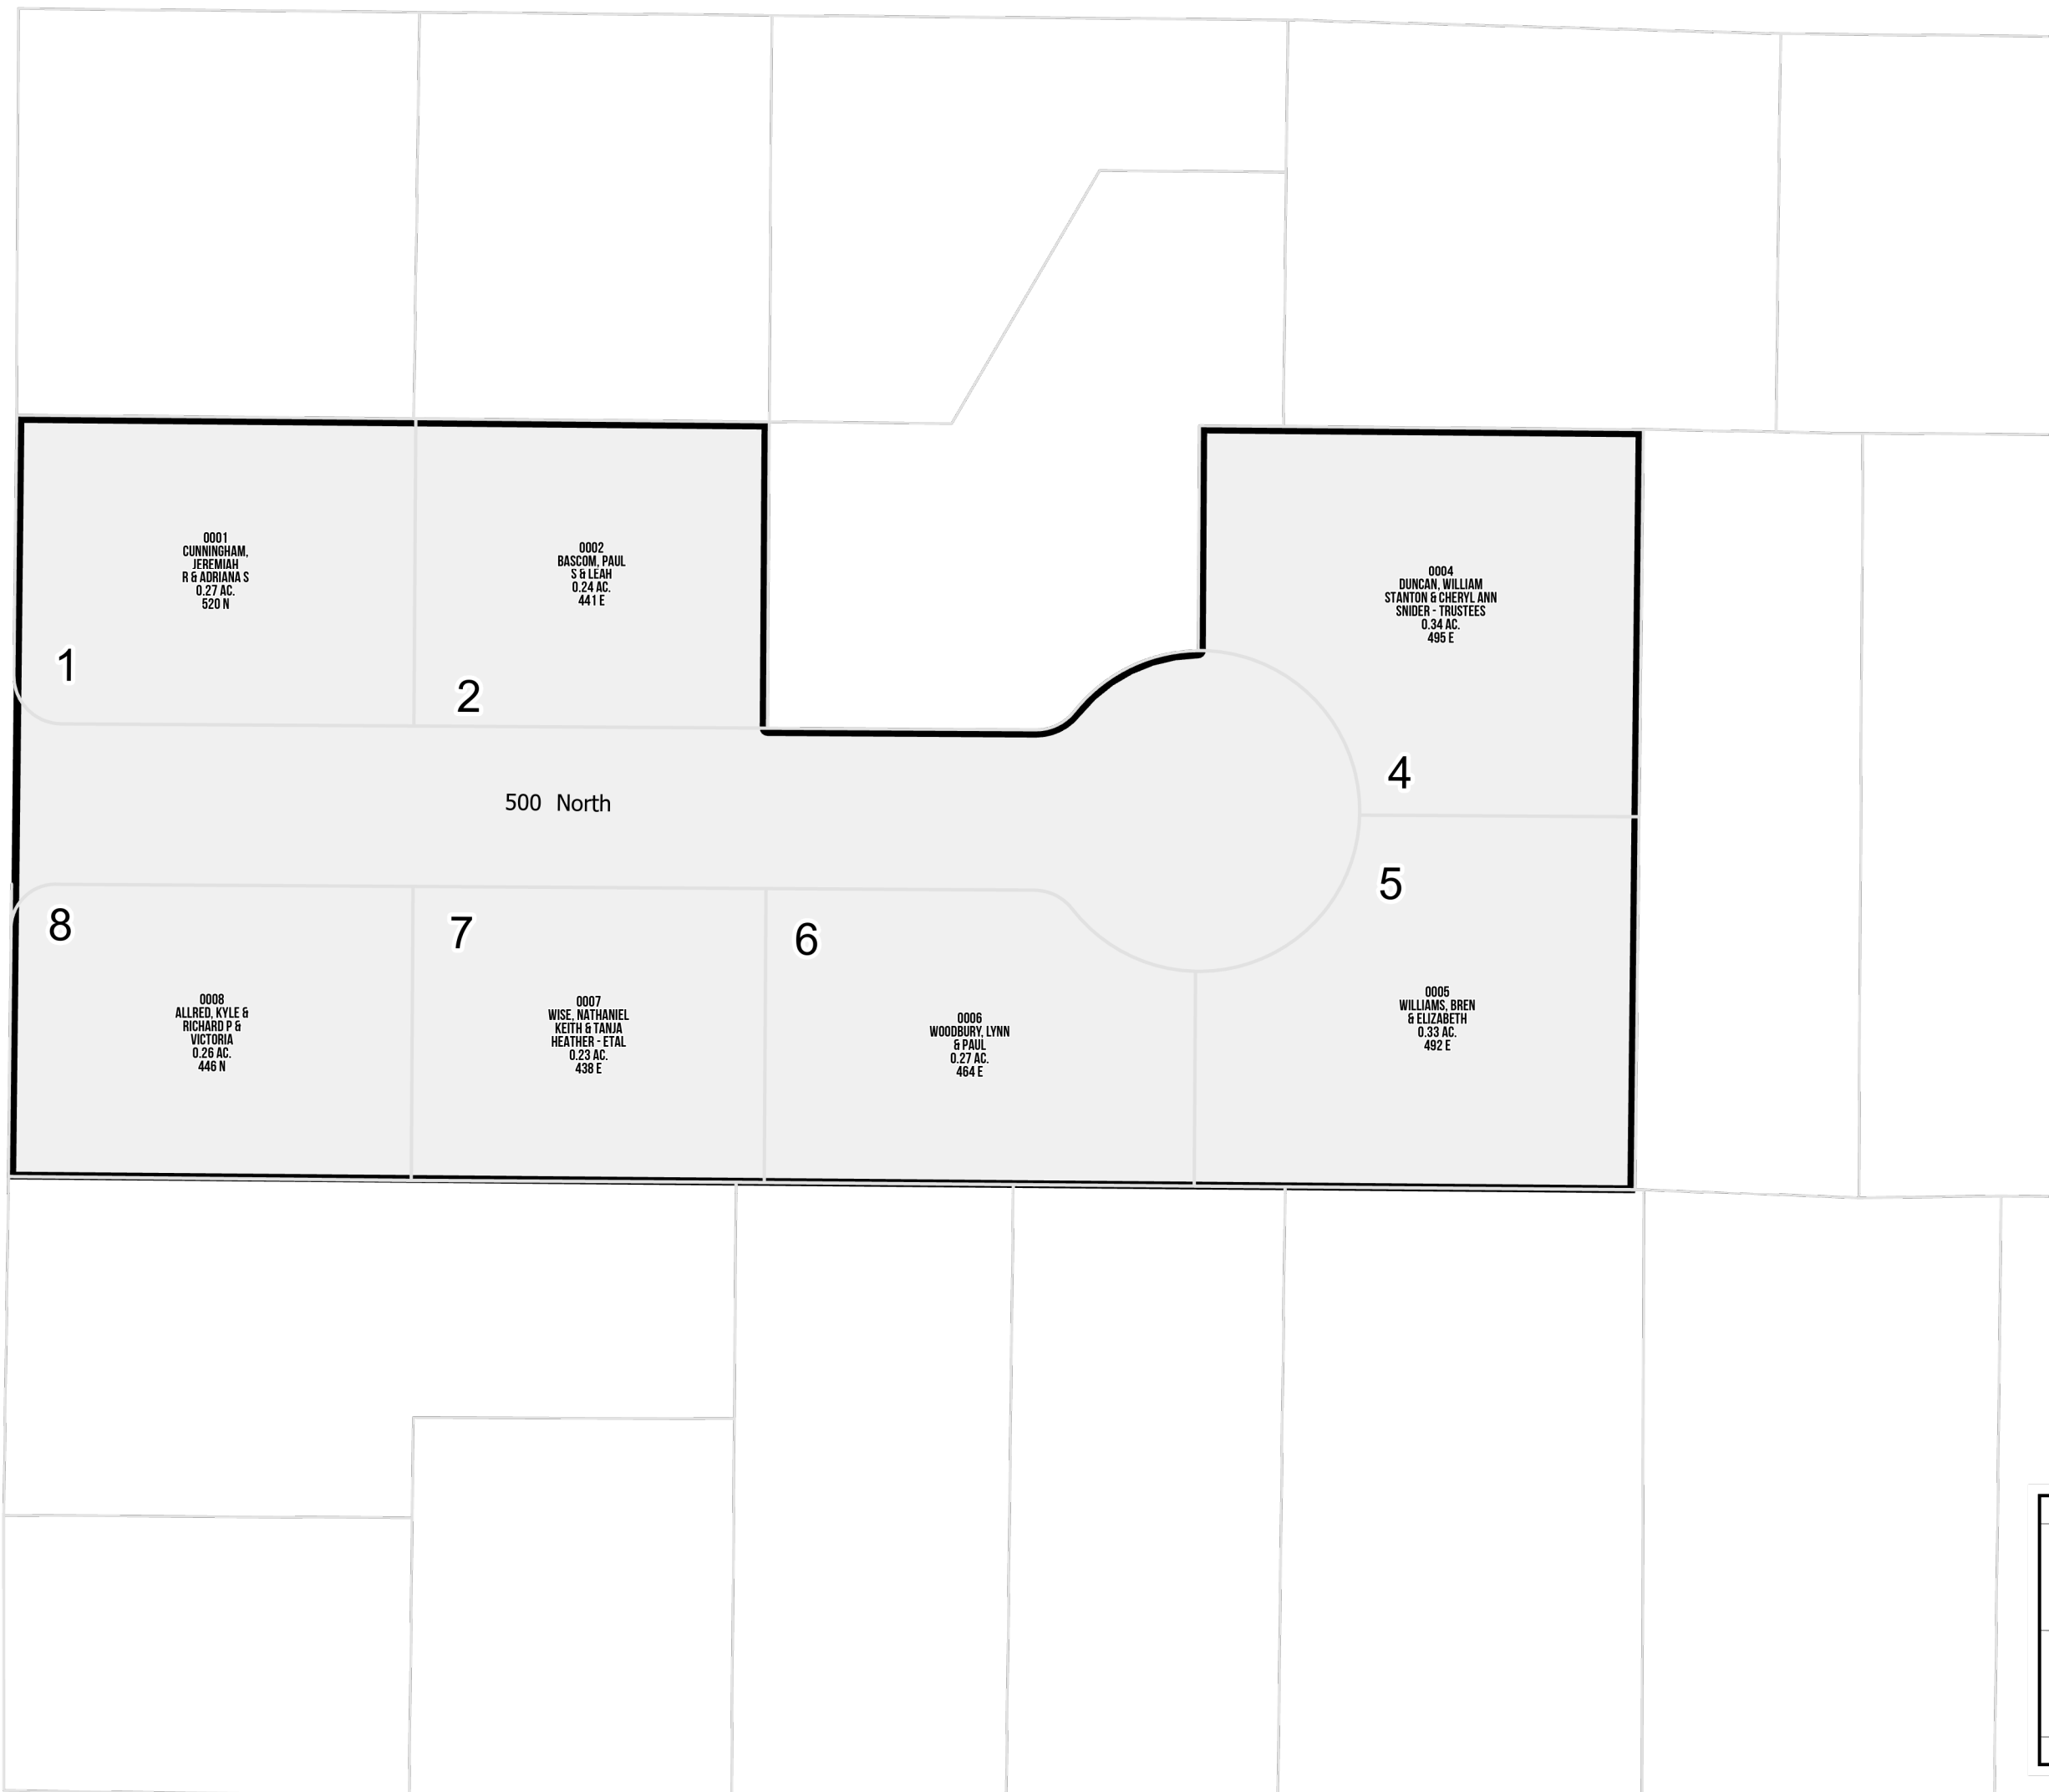

1 inch = 50 feet

NE 07 2N 1E 02-096	NW 08 2N 1E 02-050	NE 08 2N 1E 02-051
SE 07 2N 1E 02-101	SW 08 2N 1E 02-052	SE 08 2N 1E 02-051

S L B & M

NOTE: Distance, bearings and radius values are approximate. User needs to refer to the recorded legal descriptions for exact bearing and distances. For cadastral or technical information, see the dedicated plat and or legal descriptions in recorded documents.

Parrish Lane 400 N

Deer Hollow
Circle 475 E

