

Tax ID Prefix

03-032

SEE 03-030

Block 21

Block 16

Block 9

Block 4


Part of Bountiful Townsite

Southerly Pt Section 19 Northerly Pt Section 30 T 2N R 1E Salt Lake Meridian
Blocks 5-8, 17 & 18 Plat "A" Bountiful Townsite Svy

BOOK - PAGE
PLAT NUMBER











1 inch = 100 feet

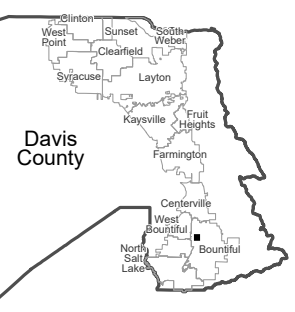

NOTE: Distance, bearings and radius values are approximate. User needs to refer to the recorded legal descriptions for exact bearing and distances. For cadastral or technical information see the dedicated plat and/or legal descriptions in recorded documents.



Last update: 9/8/2023

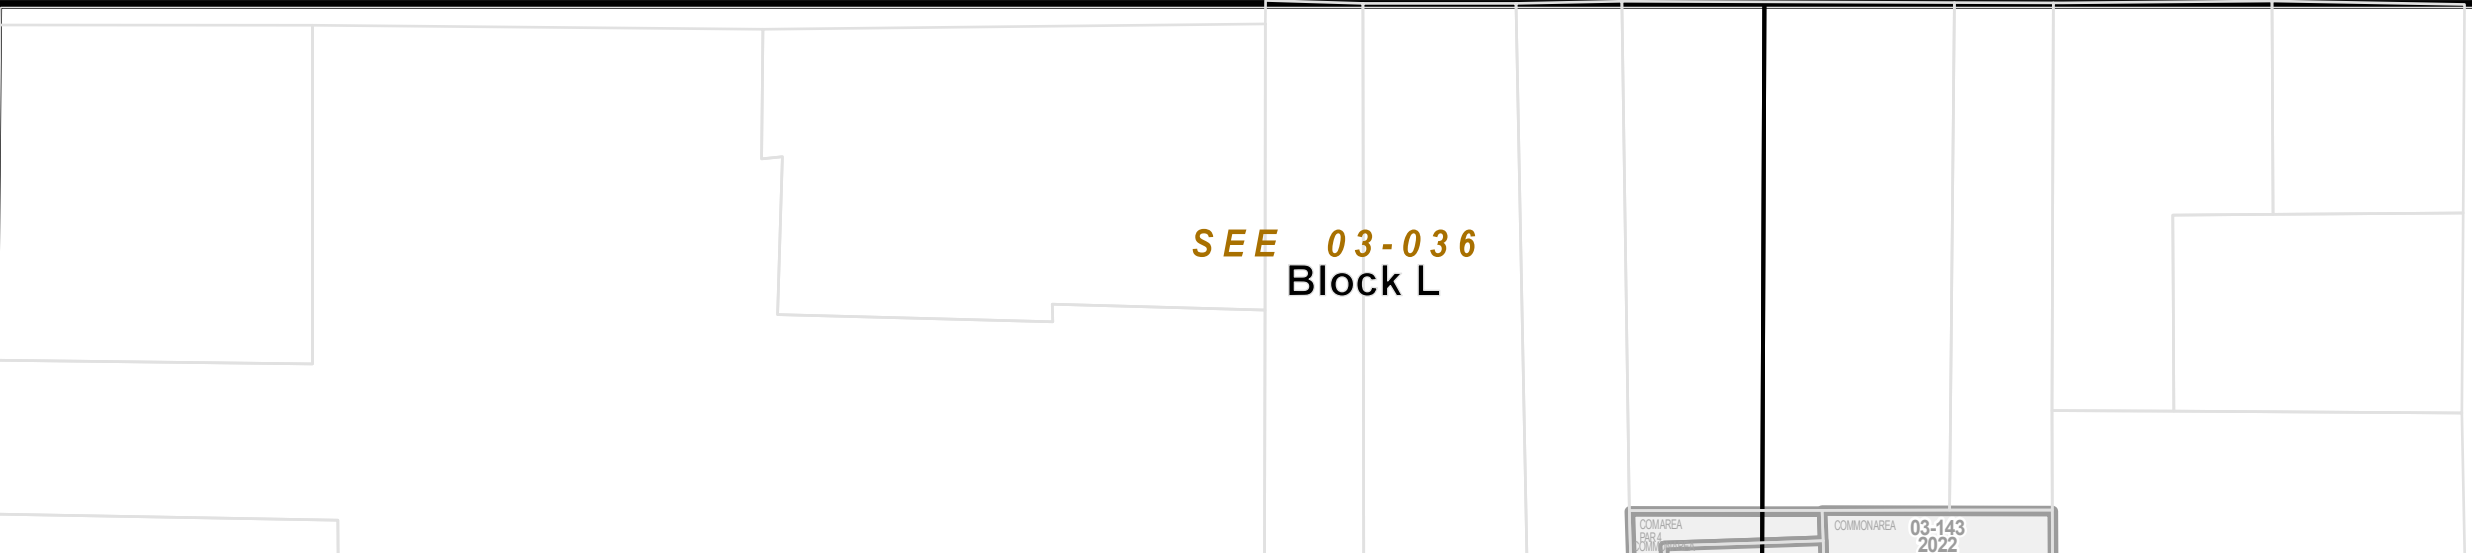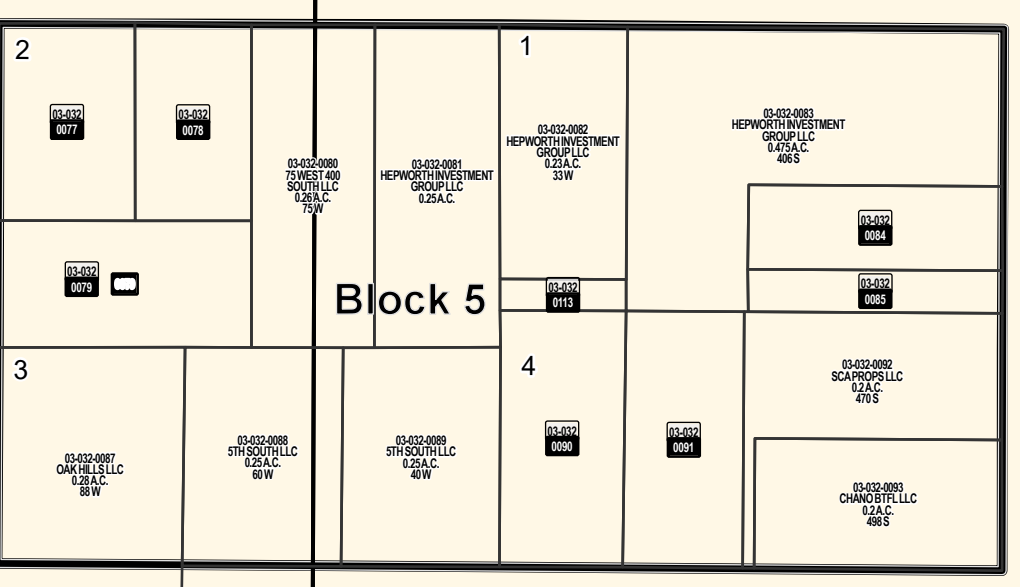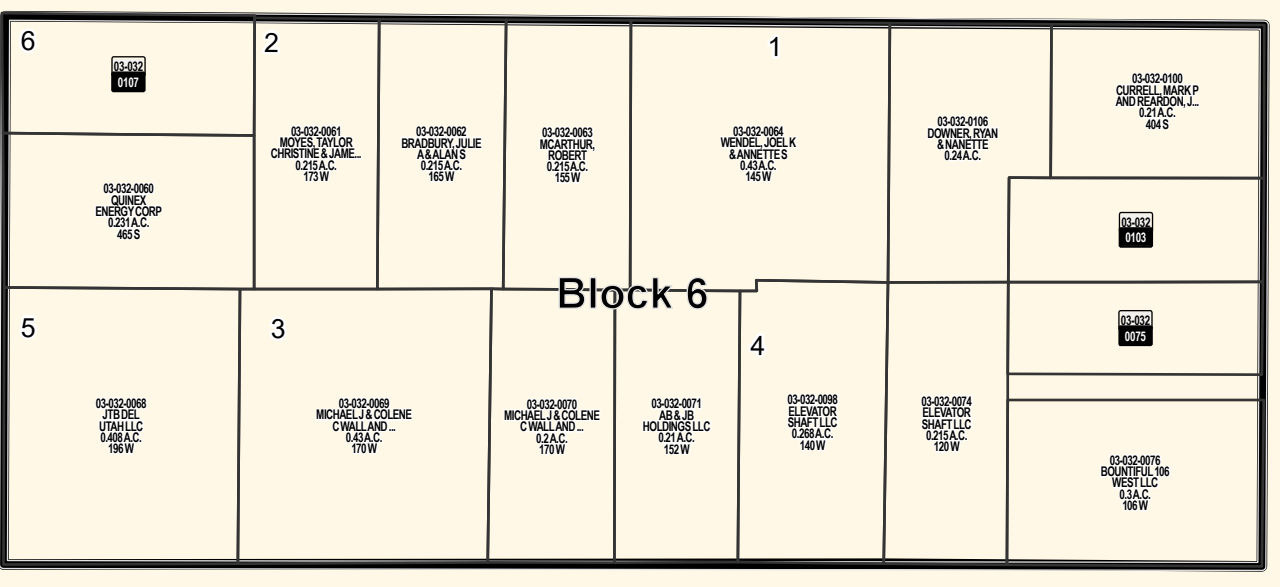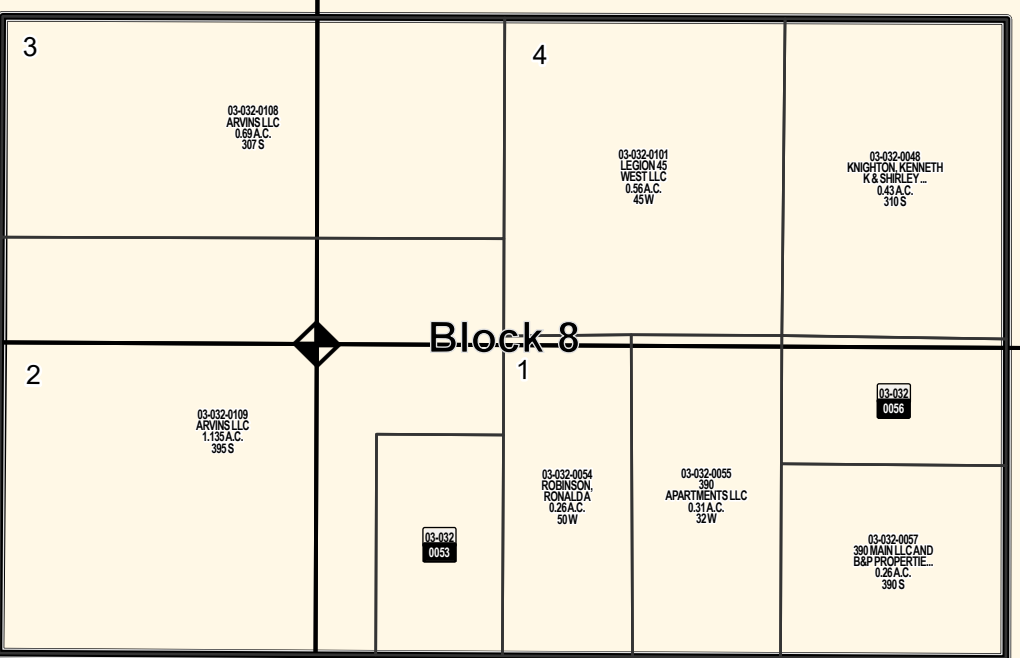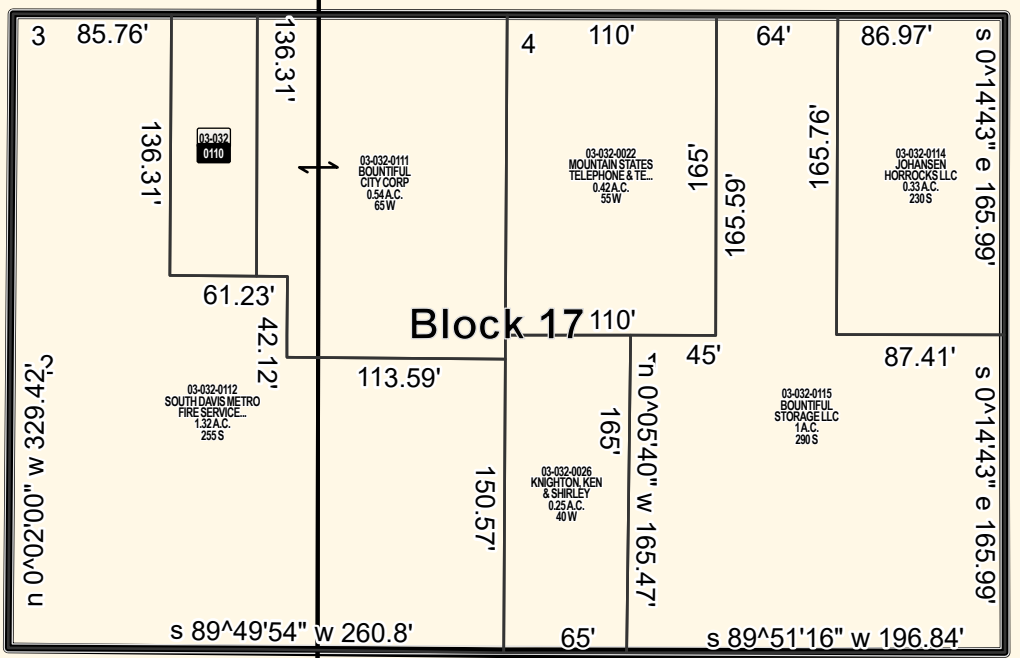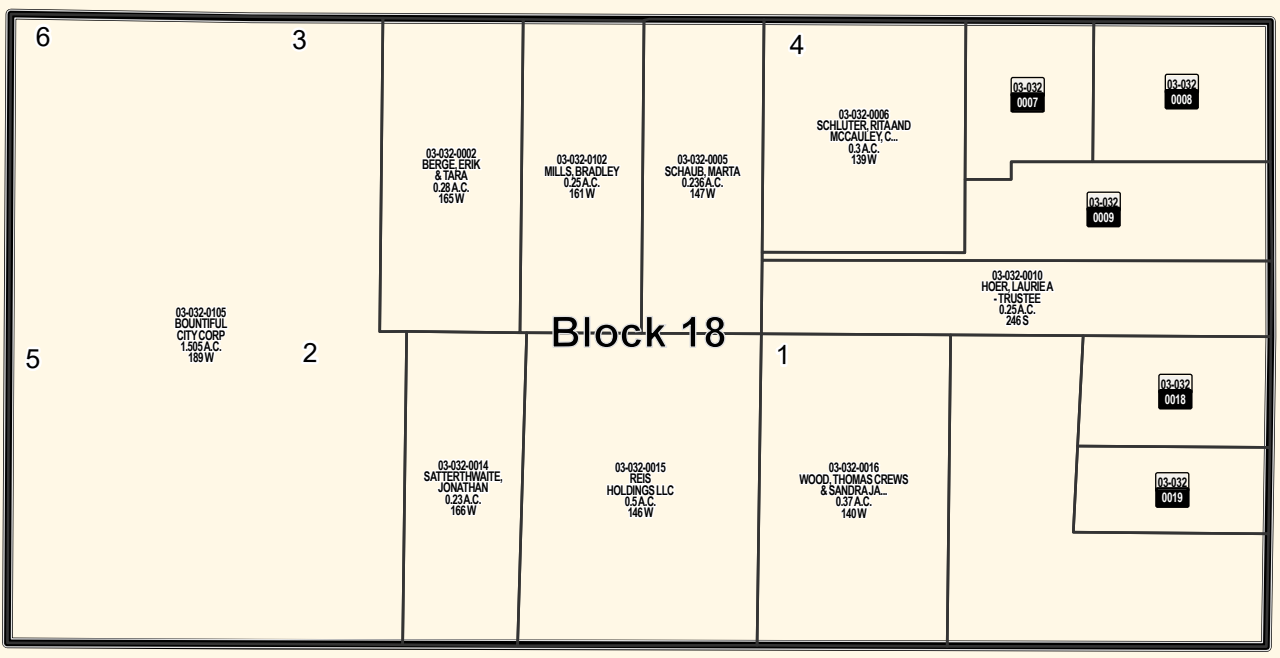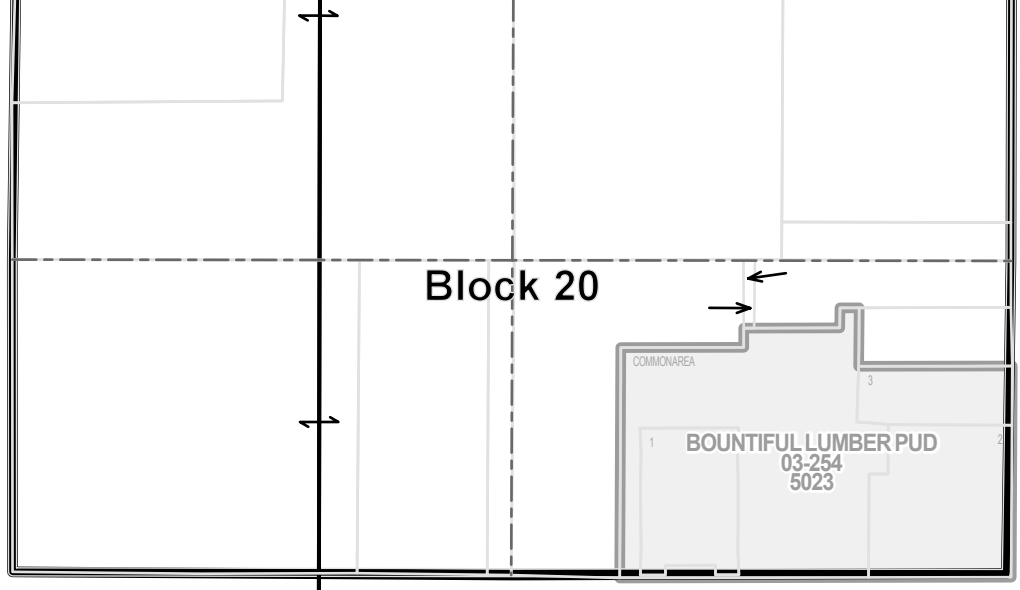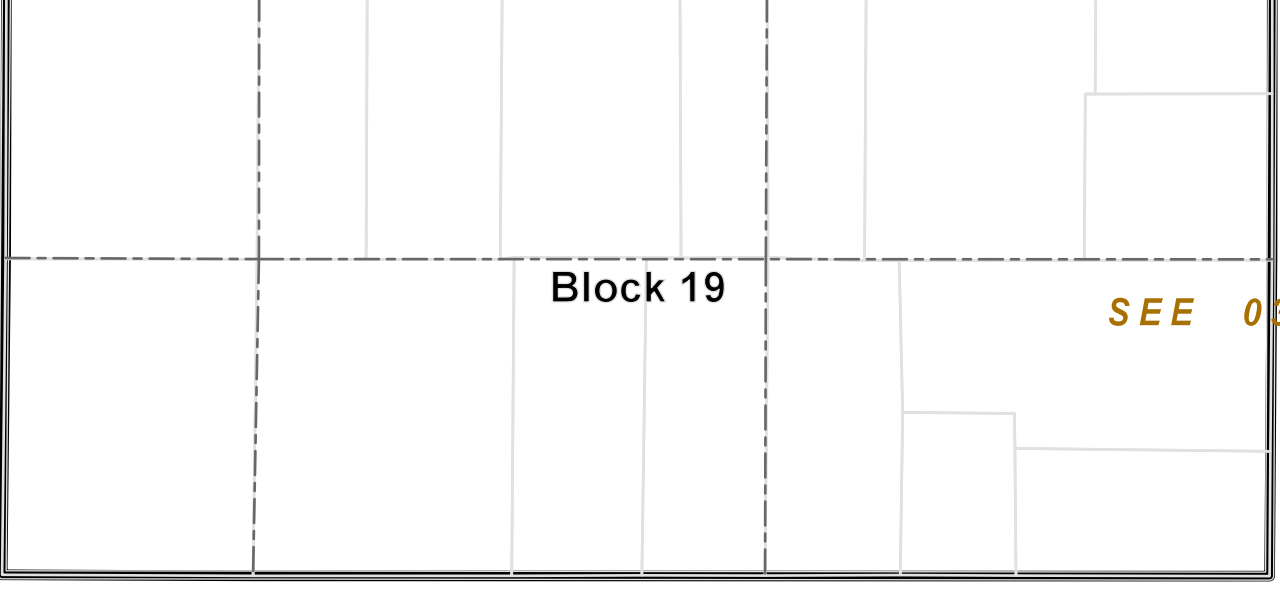

SEE 03-025

SEE 03-035

SEE 03-036
Block L

COMMONAREA 03-143 2022