

COLONIAL SUBDIVISION AMENDED

BOUNTIFUL


Tax ID Prefix

03-081

Plat ID: 1099

Sheet 1 of 3


Year Recorded: 1977

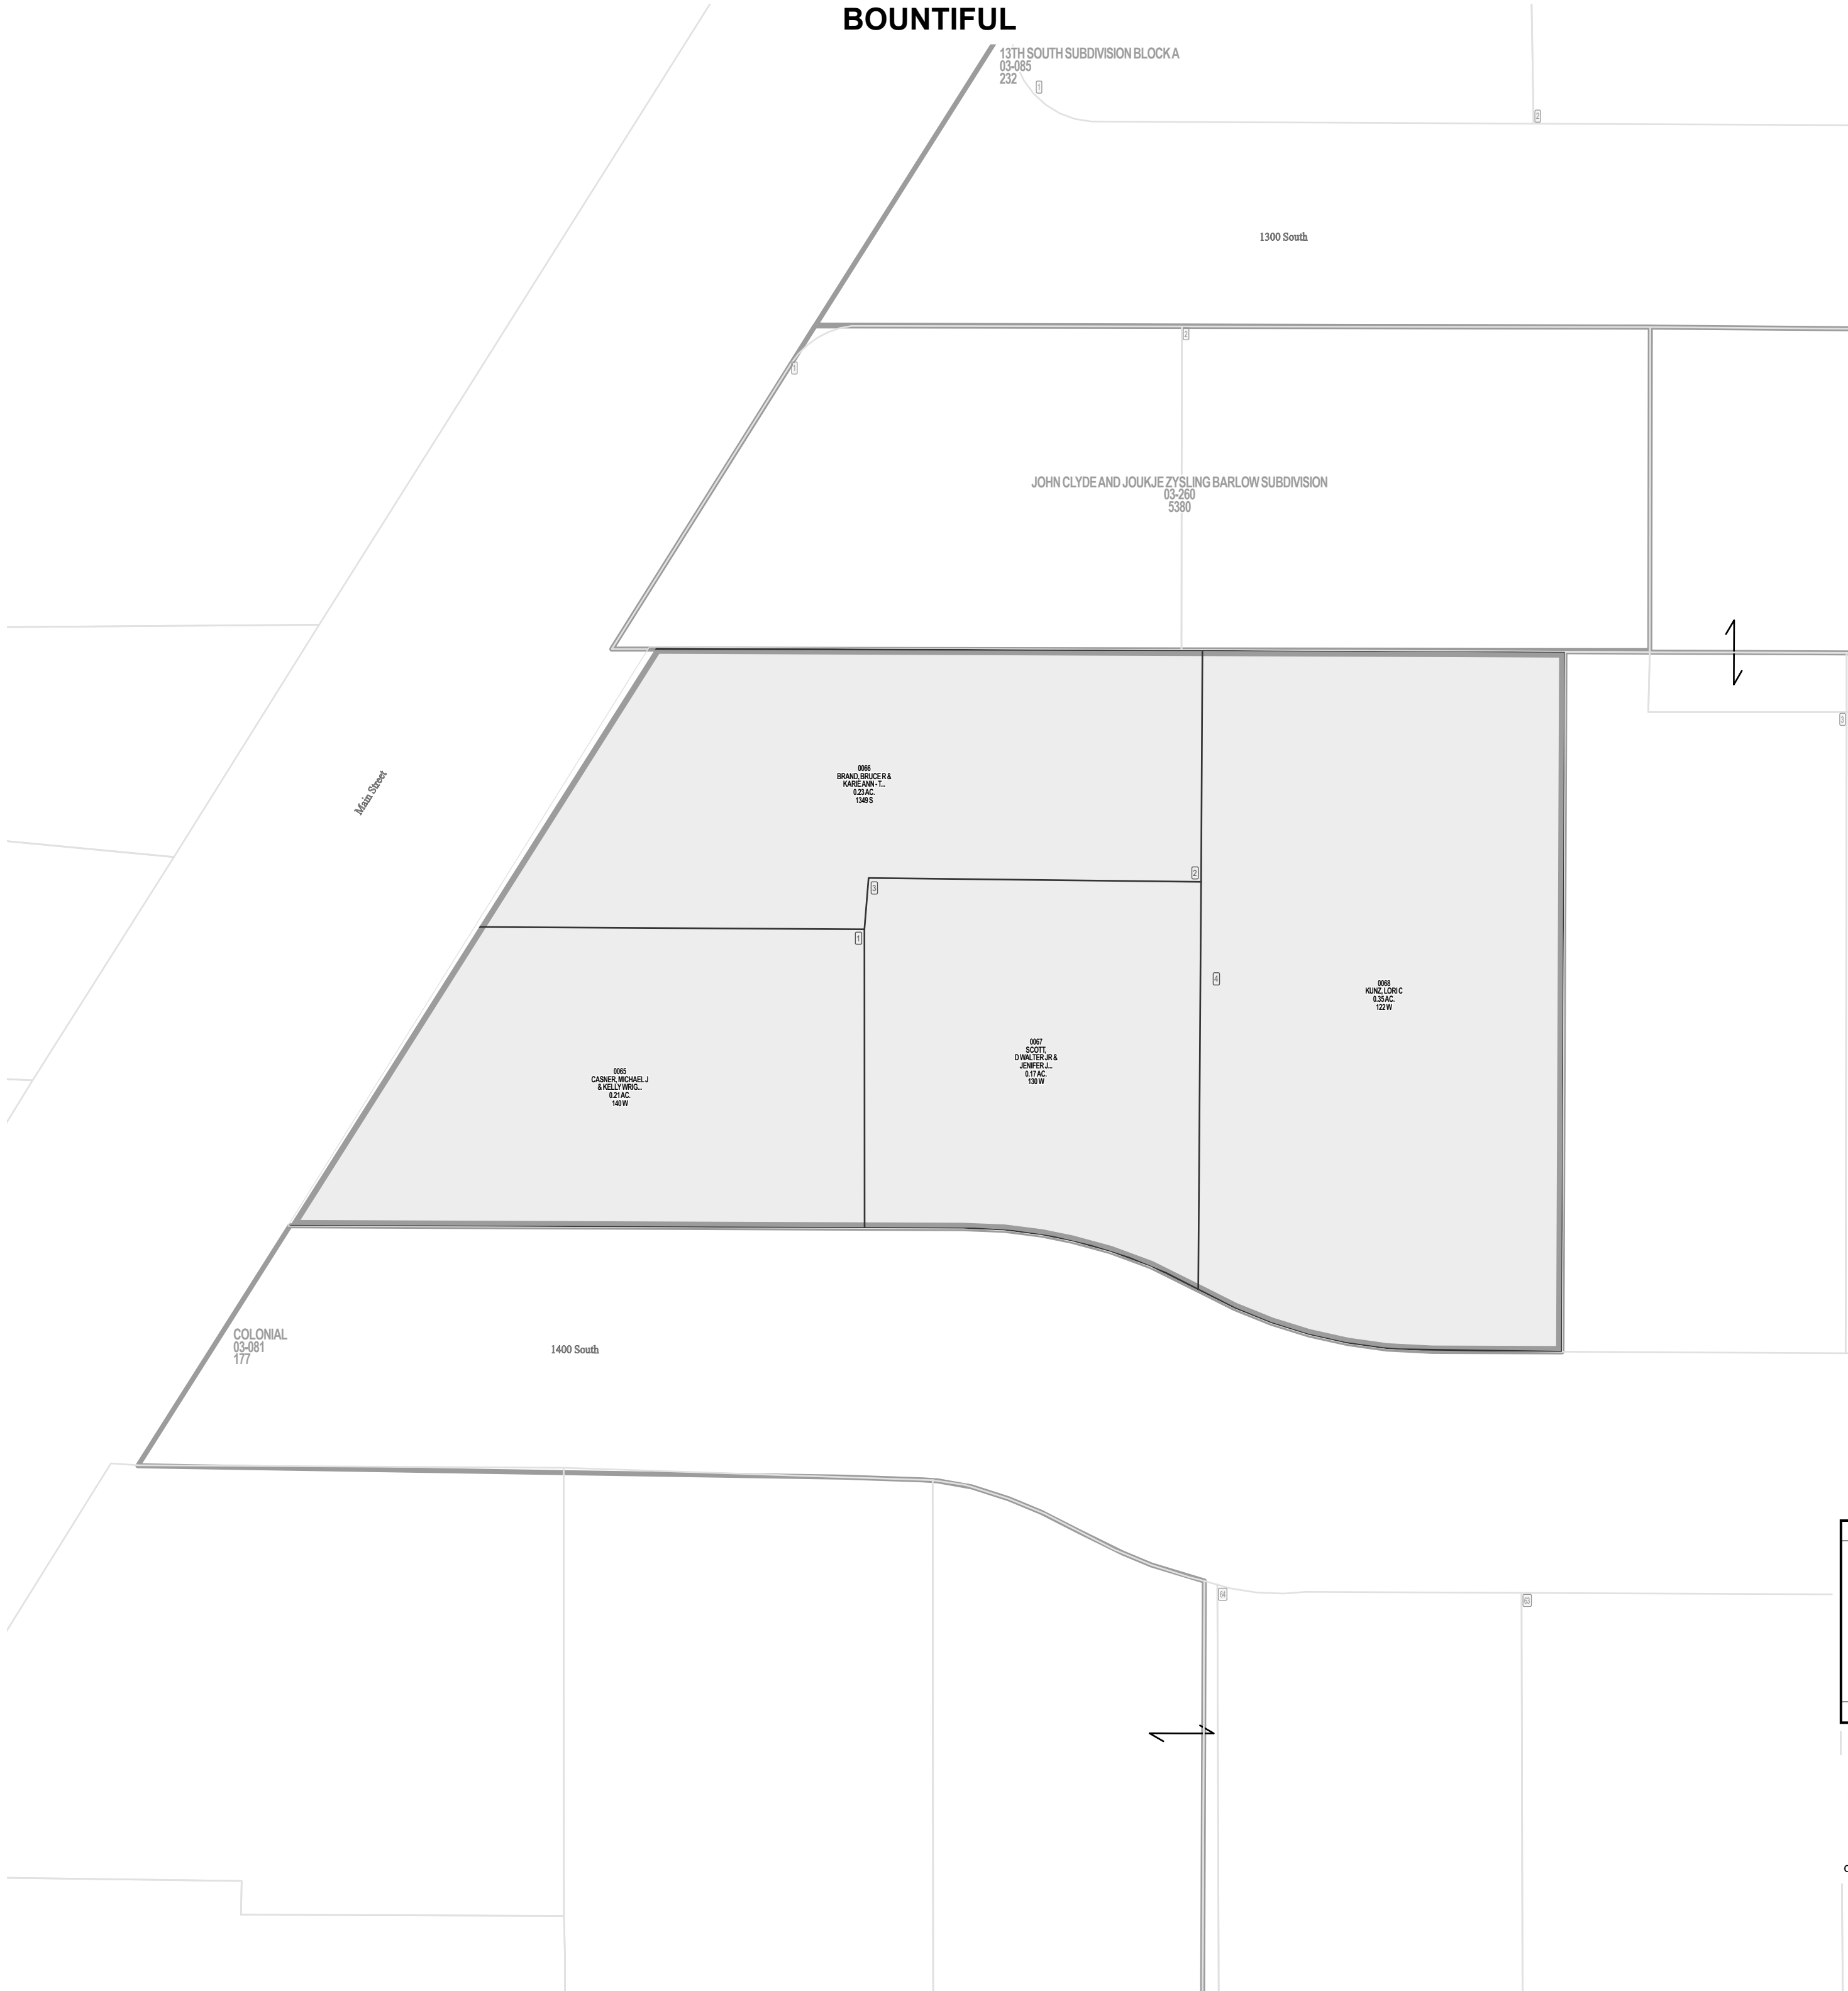

Parcel ID

Lot Number

1 inch = 30 feet

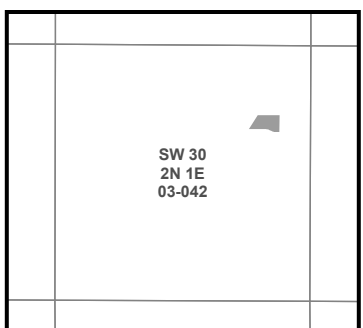

S L B & M

NOTE: Distance, bearings and radius values are approximate. User needs to refer to the recorded legal descriptions for exact bearing and distances. For cadastral or technical information, see the dedicated plat and or legal descriptions in recorded documents.



COLONIAL BOUNTIFUL

Tax ID Prefix

03-081

Plat ID: 177

Sheet 2 of 3



Year Recorded: 1950



Parcel ID

Lot Number

1 inch = 100 feet

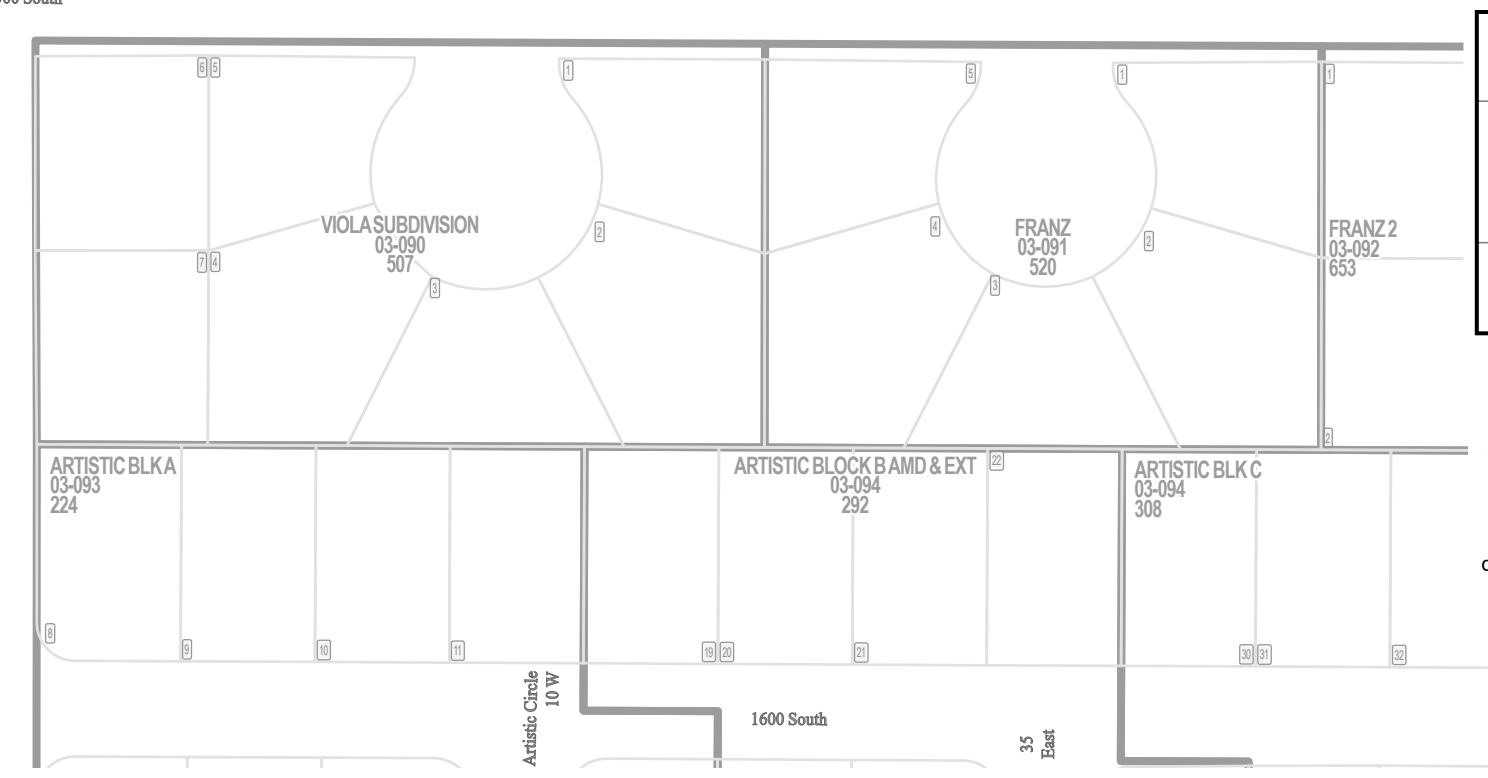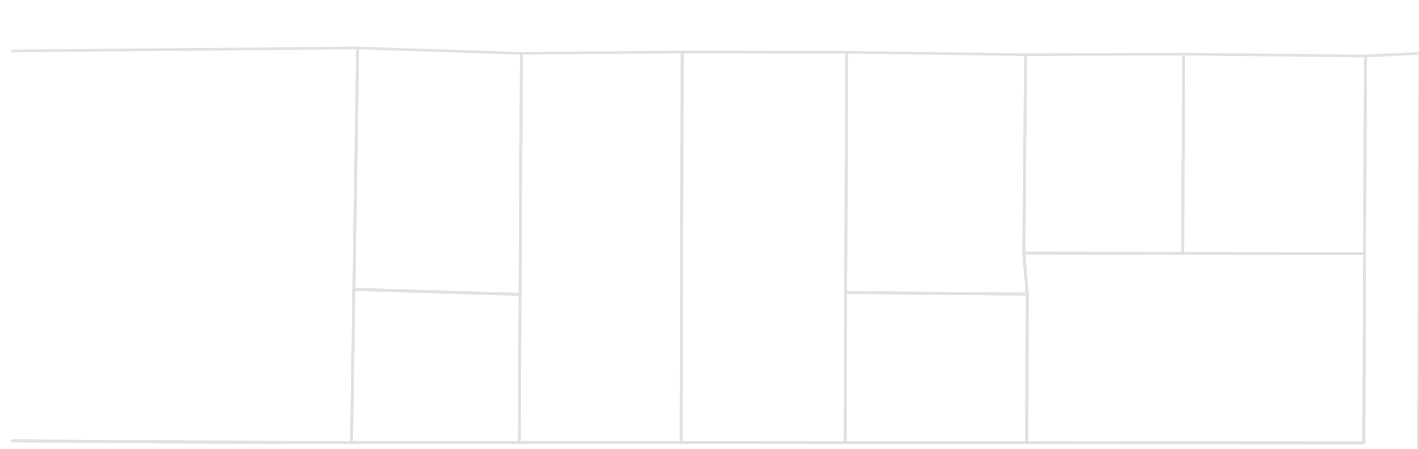

NW 30 2N 1E 03-035	NE 30 2N 1E 03-037
SW 30 2N 1E 03-042	SE 30 2N 1E 03-040
NW 31 2N 1E 05-001	NE 31 2N 1E 05-002

SLB & M

NOTE: Distance, bearings and radius values are approximate. User needs to refer to the recorded legal descriptions for exact bearing and distances. For cadastral or technical information, see the dedicated plat and or legal descriptions in recorded documents.



COLONIAL BOUNTIFUL

SUNNYSLOPE SUBDIVISION
03-080
169

Tax ID Prefix

03-081

Plat ID: 177

Sheet 3 of 3

Year Recorded: 1950



Parcel ID

Lot Number

1 inch = 100 feet

NW 30 2N 1E 03-035	NE 30 2N 1E 03-037	NW 29 2N 1E 04-069
SW 30 2N 1E 03-042	2N 1E 03-040	SW 29 2N 1E 04-071

SLB & M

NOTE: Distance, bearings and radius values are approximate. User needs to refer to the recorded legal descriptions for exact bearing and distances. For cadastral or technical information, see the dedicated plat and/or legal descriptions in recorded documents.

