

ARTISTIC BLOCK B AMD & EXT

BOUNTIFUL

FRANZ
03-091
520

Tax ID Prefix

03-094

Plat ID: 292

Sheet 1 of 2

Year Recorded: 1958

VIOLA SUBDIVISION
03-090
507

FRANZ 2
03-092
653

ARTISTIC BLK C
03-094
308

0019
ANDERSON, TROY
MERRILL A
DIANE
0.18 AC
15 E

0020
NEVE,
RUTH AMANDA
0.18 AC
15 E

0021
BARNETT MARLENE
G. TRUSTEE
0.18 AC
25 E

0022
NELSON ANNA
LISA TYLER
JOH.
0.18 AC
35 E

1600 South

S89°56'00"W
58.00'

0018
BURTON MATTHEW
JUD & KARLAG
0.18 AC
15 E

0017
CHLES,
ANTHONY J
0.283 AC
162 S

0023
KUPU OLIVA
& PALAKKO
0.201 AC
161 S

0016
ADAMS, ALLEN &
MICAH J
0.2 AC
162 S

0024
ALLRED, CHADY
G. TRUSTEE
0.2 AC
162 S

0015
KING, TYREL R
& ELENAP
0.2 AC
162 S

0025
AUSTIN, TREVOR
L & KIMBERLY A
0.2 AC
163 S

ARTISTIC BLK A
03-093
224

LAKEVIEW PARK SUBDIVISION PLAT A
03-096
293


DESERET PLATA
03-097
319



Parcel ID

Lot Number

1 inch = 40 feet

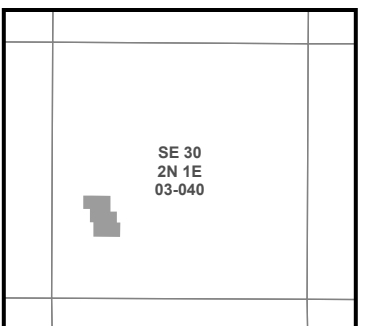

SLB & M

NOTE: Distance, bearings and radius values are approximate. User needs to refer to the recorded legal descriptions for exact bearing and distances. For cadastral or technical information, see the dedicated plat and or legal descriptions in recorded documents.



ARTISTIC BLK C BOUNTIFUL


Tax ID Prefix

03-094

Plat ID: 308

Sheet 2 of 2


Year Recorded: 1959

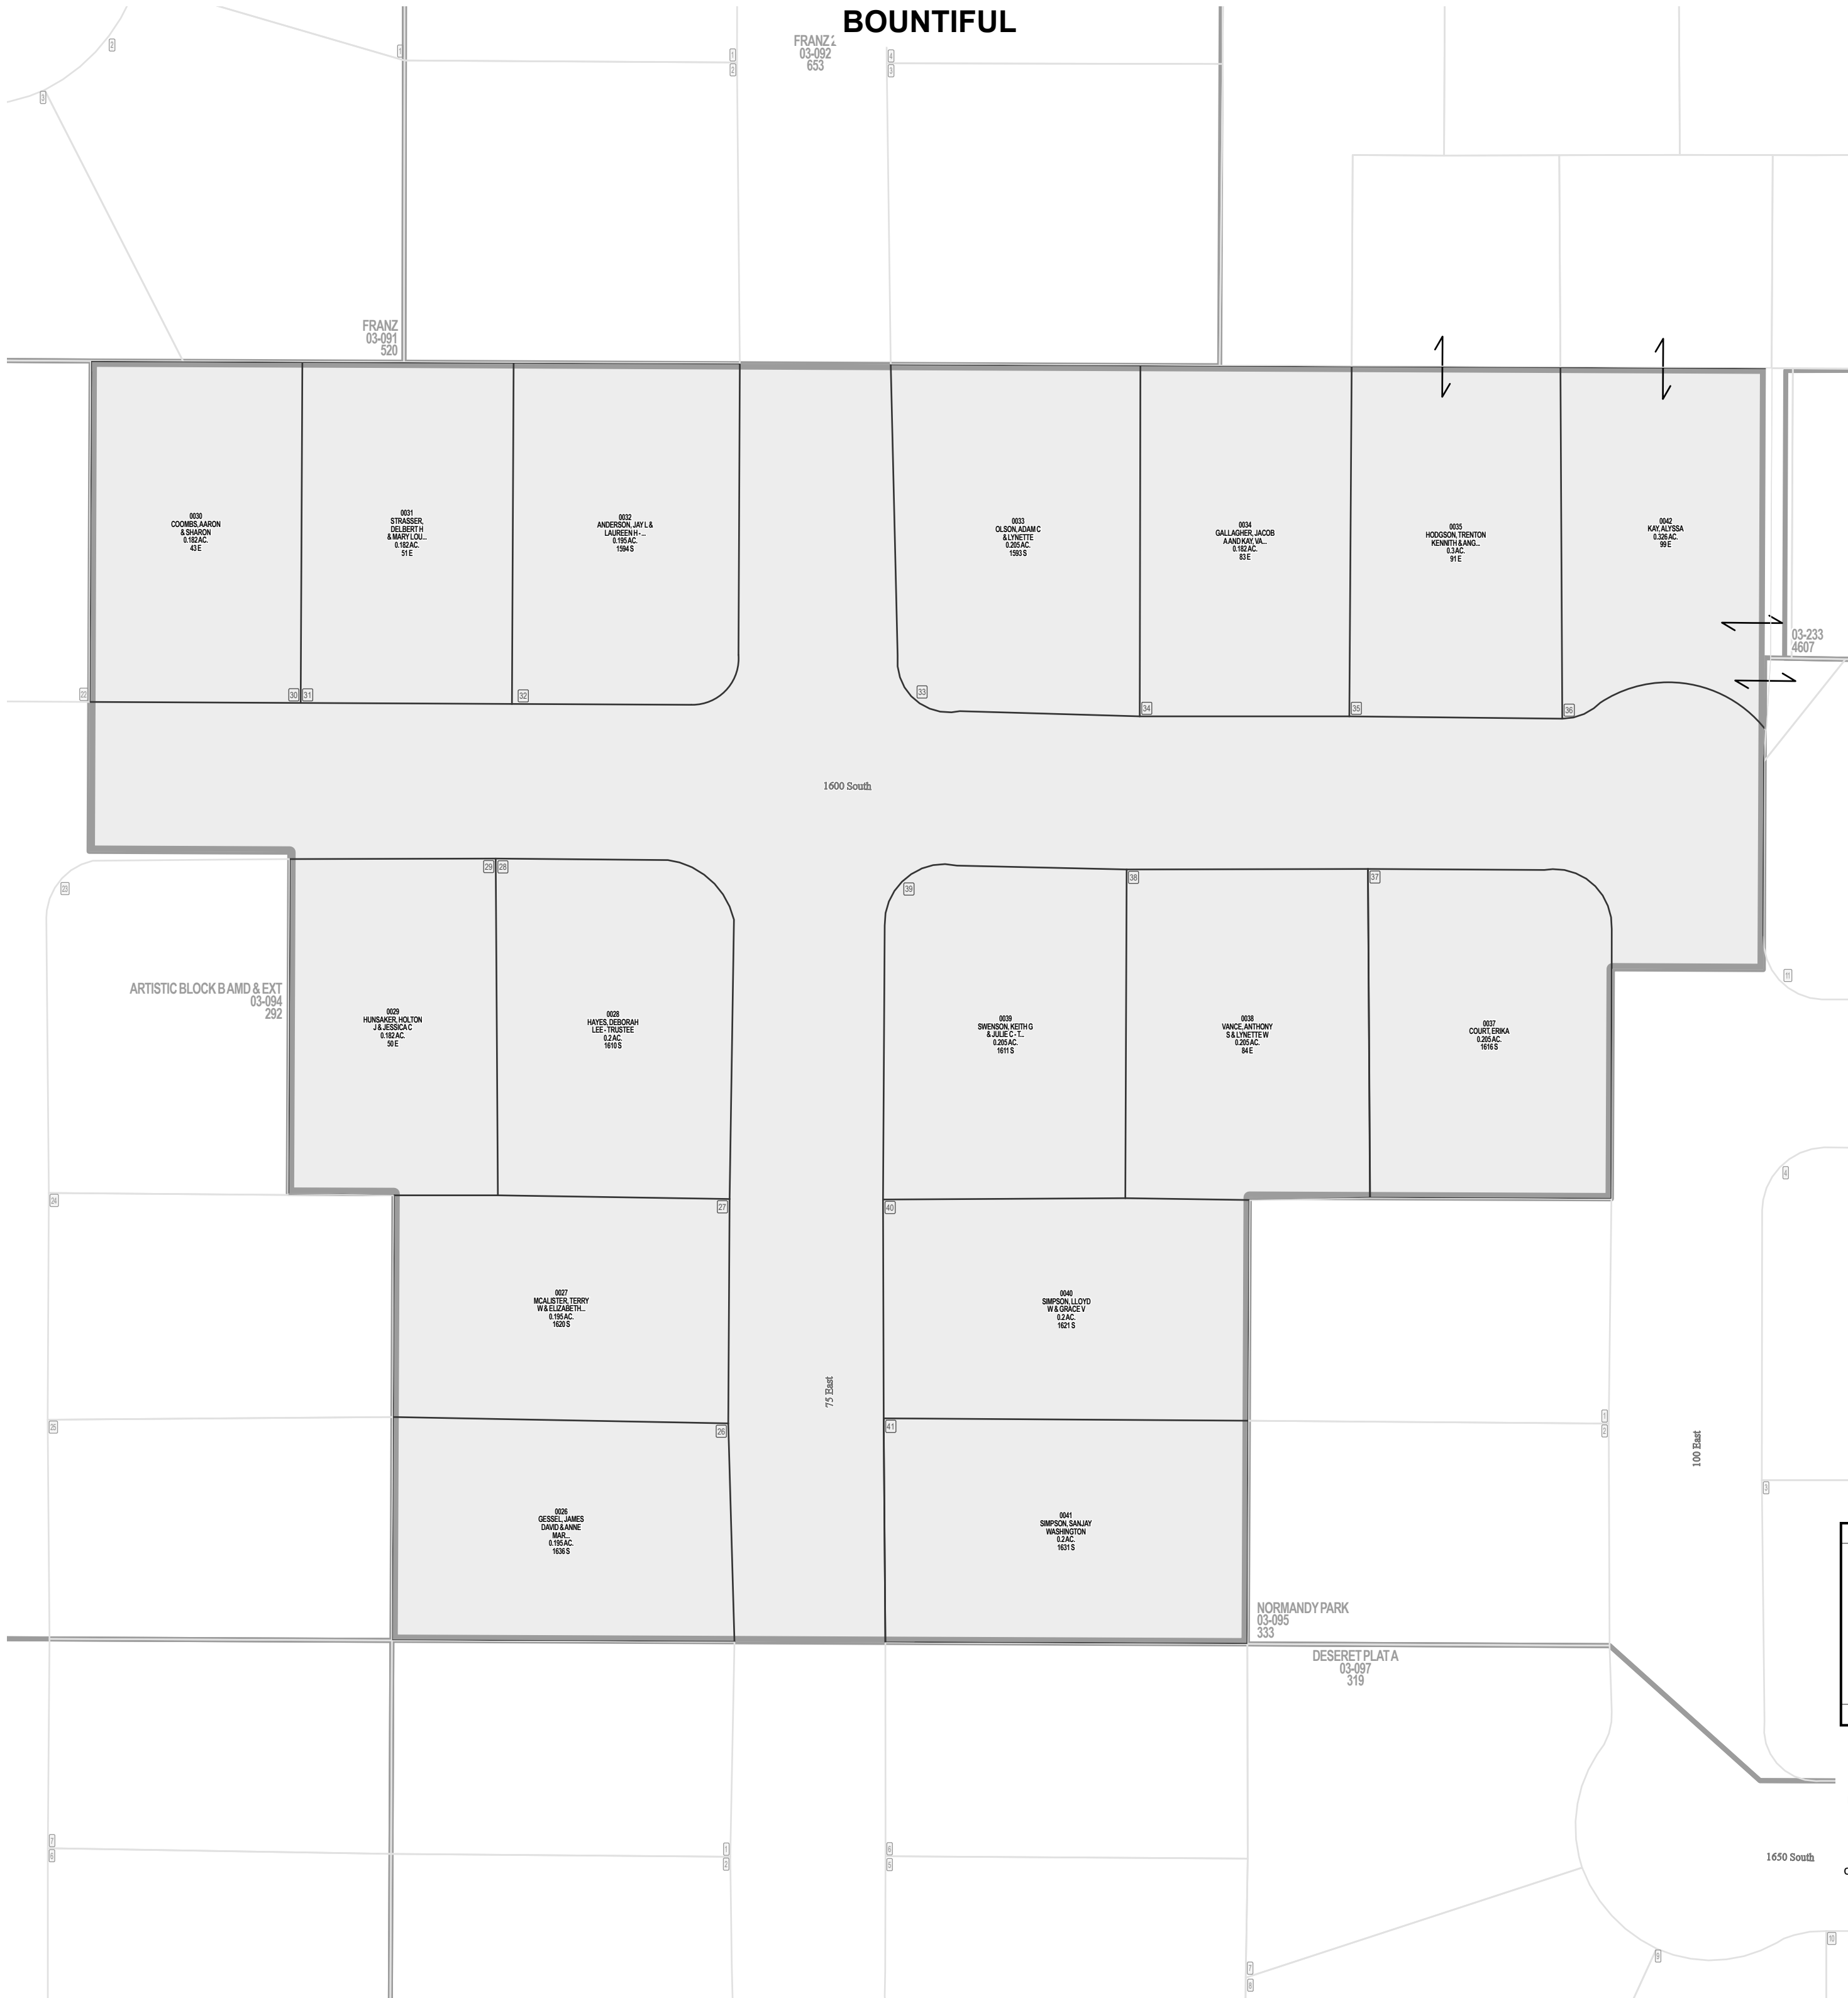

Parcel ID

Lot Number

1 inch = 40 feet

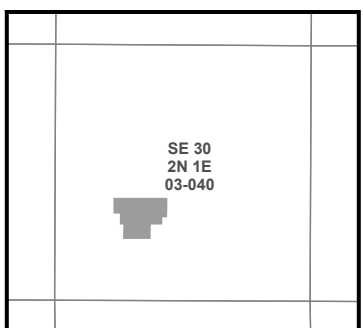

SLB & M

NOTE: Distance, bearings and radius values are approximate. User needs to refer to the recorded legal descriptions for exact bearing and distances. For cadastral or technical information, see the dedicated plat and or legal descriptions in recorded documents.

