

LAKEVIEW PARK SUBDIVISION PLAT A


Tax ID Prefix

03-096

Plat ID: 293

Sheet 1 of 2

Year Recorded: 1958

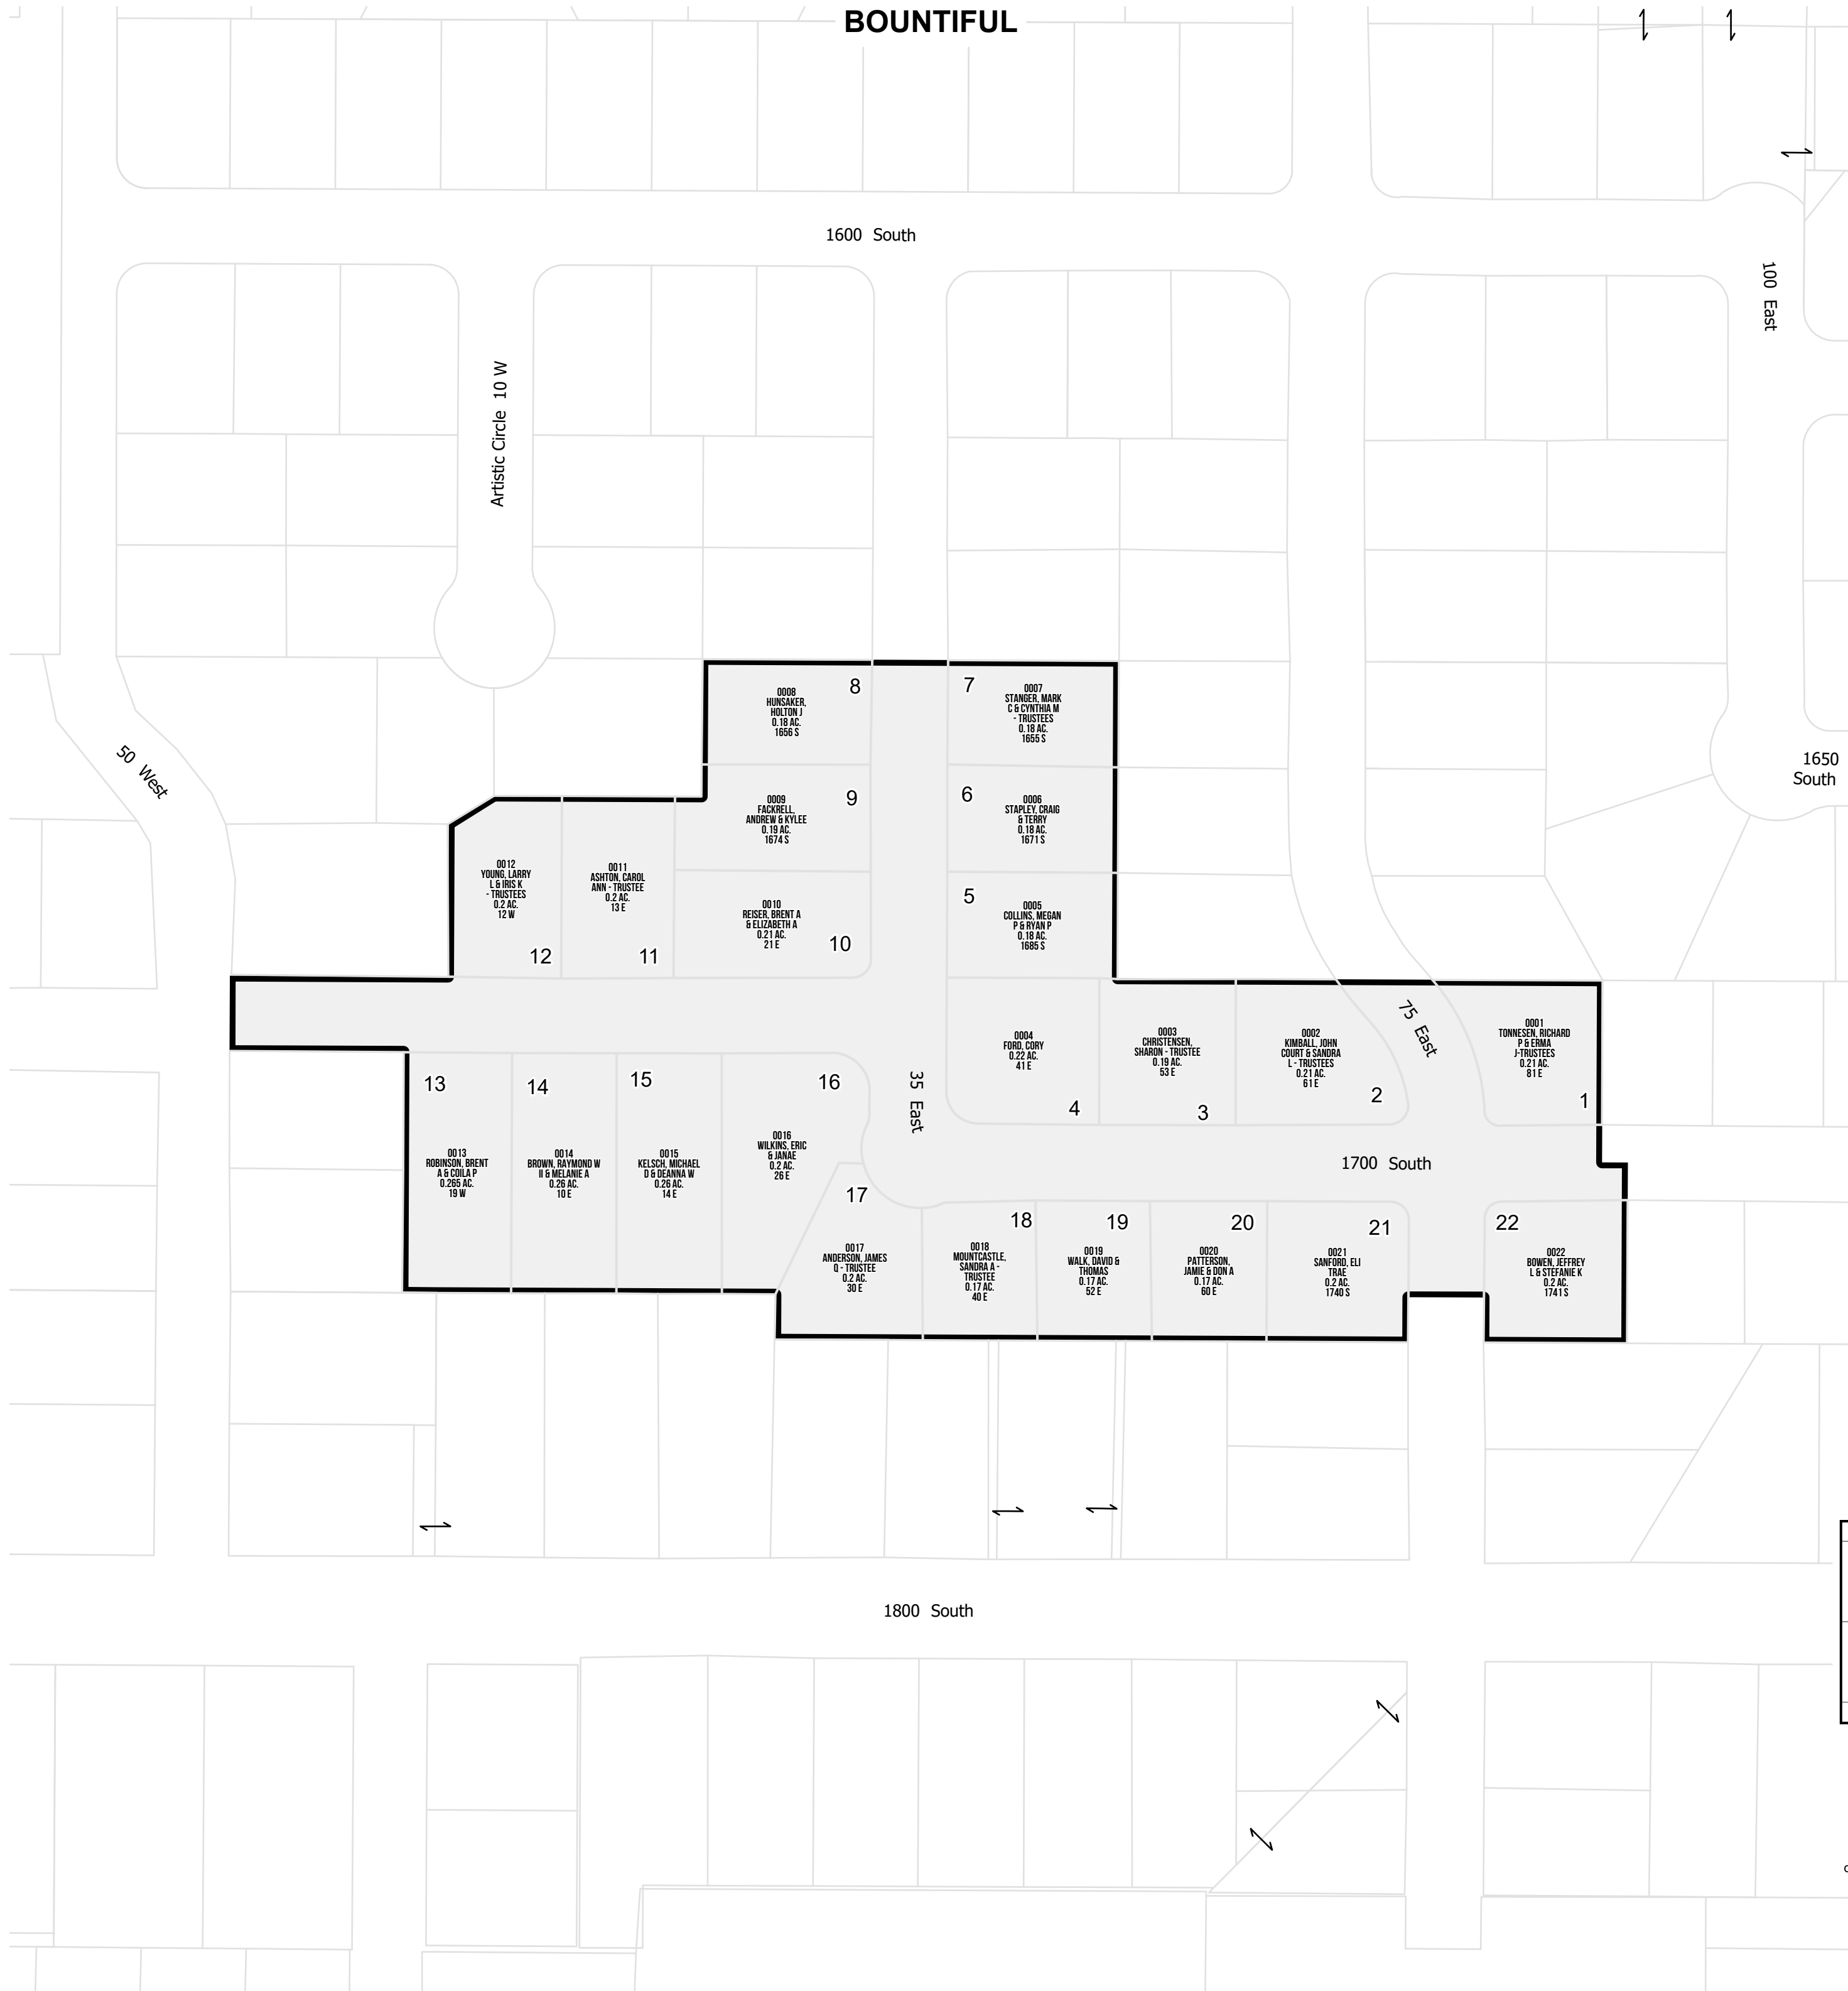

SW 30 2N 1E 03-042	SE 30 2N 1E 03-040
NW 31 2N 1E 05-001	NE 31 2N 1E 05-002

SLB & M

NOTE: Distance, bearings and radius values are approximate. User needs to refer to the recorded legal descriptions for exact bearing and distances. For cadastral or technical information, see the dedicated plat and or legal descriptions in recorded documents.



LAKEVIEW PARK SUBDIVISION PLAT B

BOUNTIFUL

Tax ID Prefix

03-096

Plat ID: 311

Sheet 2 of 2

Year Recorded: 1959



1 inch = 60 feet

SW 30 2N 1E 03-042	SE 30 2N 1E 03-040	SW 29 2N 1E 04-071
NW 31 2N 1E 05-001	NE 31 2N 1E 05-002	NW 32 2N 1E 05-040

SLB & M

NOTE: Distance, bearing and radius values are approximate. User needs to refer to the recorded legal descriptions for exact bearing and distances. For cadastral or technical information, see the dedicated plat and or legal descriptions in recorded documents.

