

# CARRIAGE CROSSING CONDO PHASE 2

BOUNTIFUL

Tax ID Prefix


**03-113**

Plat ID: 1586


Sheet 1 of 3

Year Recorded: 1984

Carriage Crossing

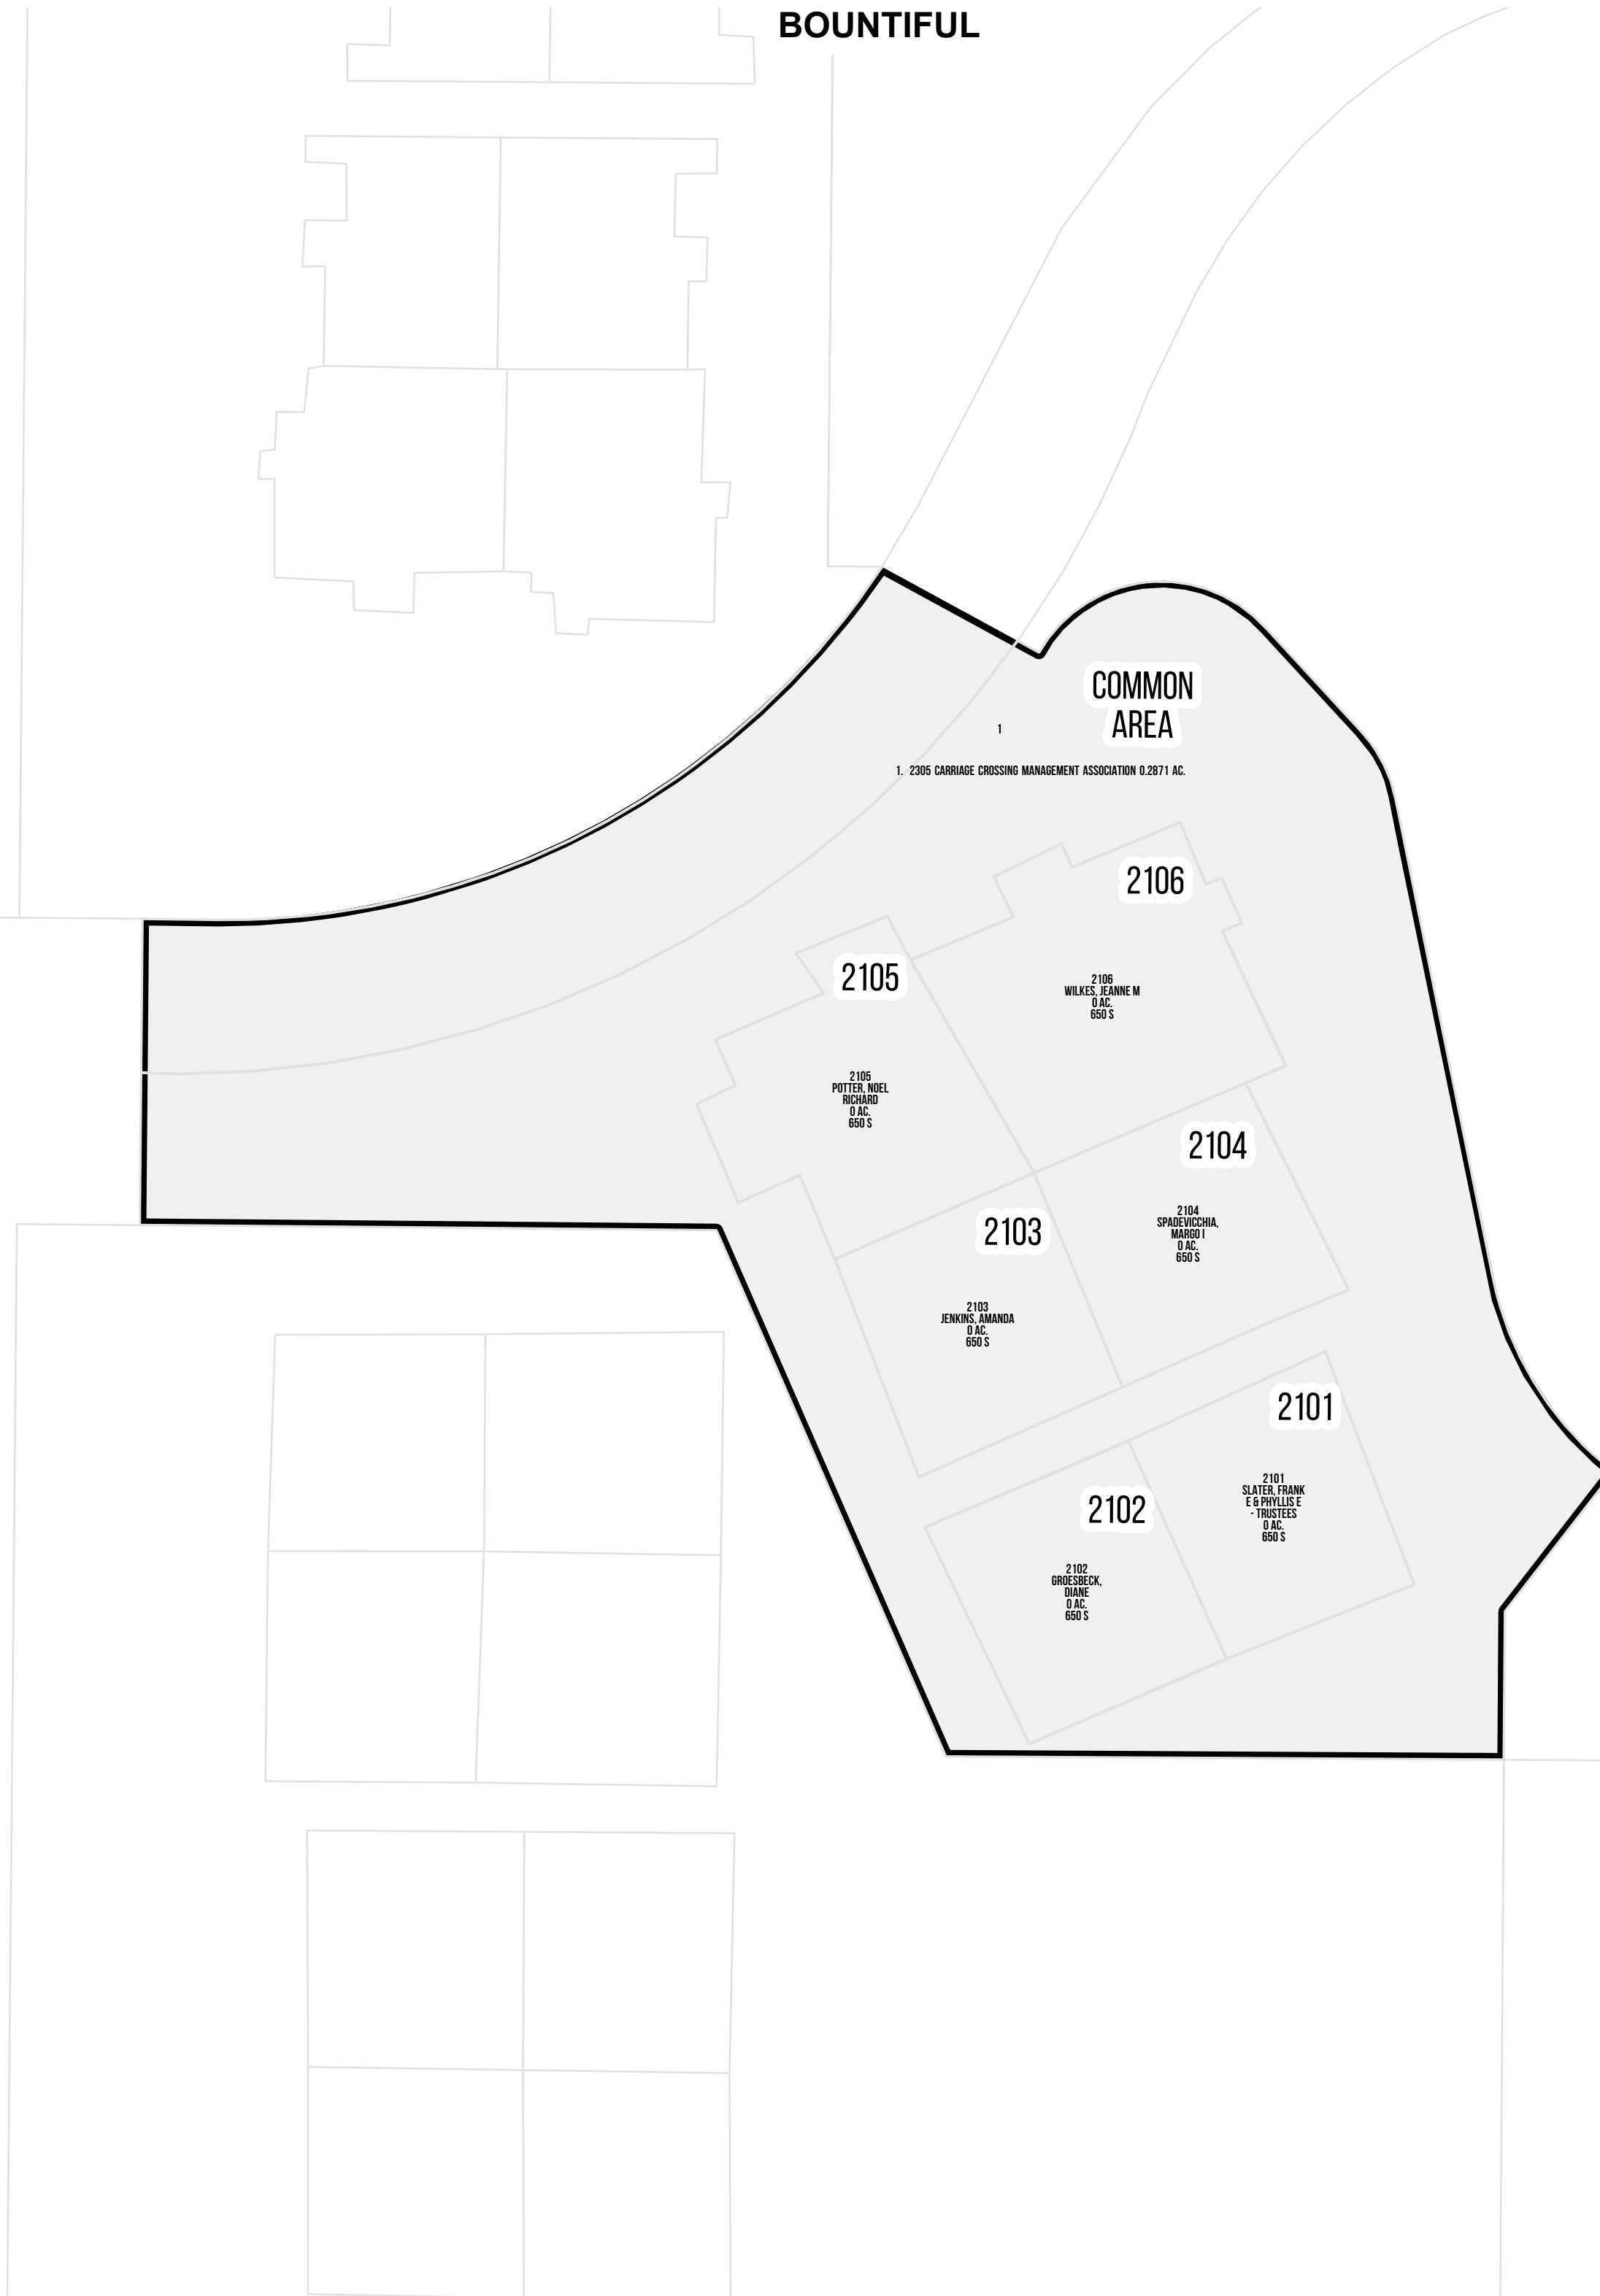

1 inch = 20 feet

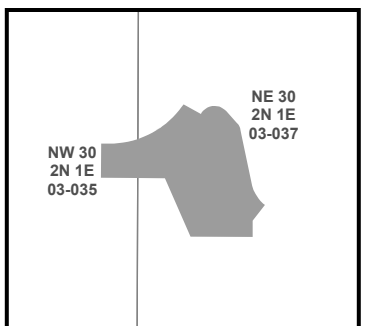

S L B & M

NOTE: Distance, bearings and radius values are approximate. User needs to refer to the recorded legal descriptions for exact bearing and distances. For cadastral or technical information, see the dedicated plat and or legal descriptions in recorded documents.



# CARRIAGE CROSSING CONDO PHASE 2

## BOUNTIFUL

Tax ID Prefix


**03-113**

Plat ID: 1586


Sheet 2 of 3

Year Recorded: 1984

Carriage Crossing

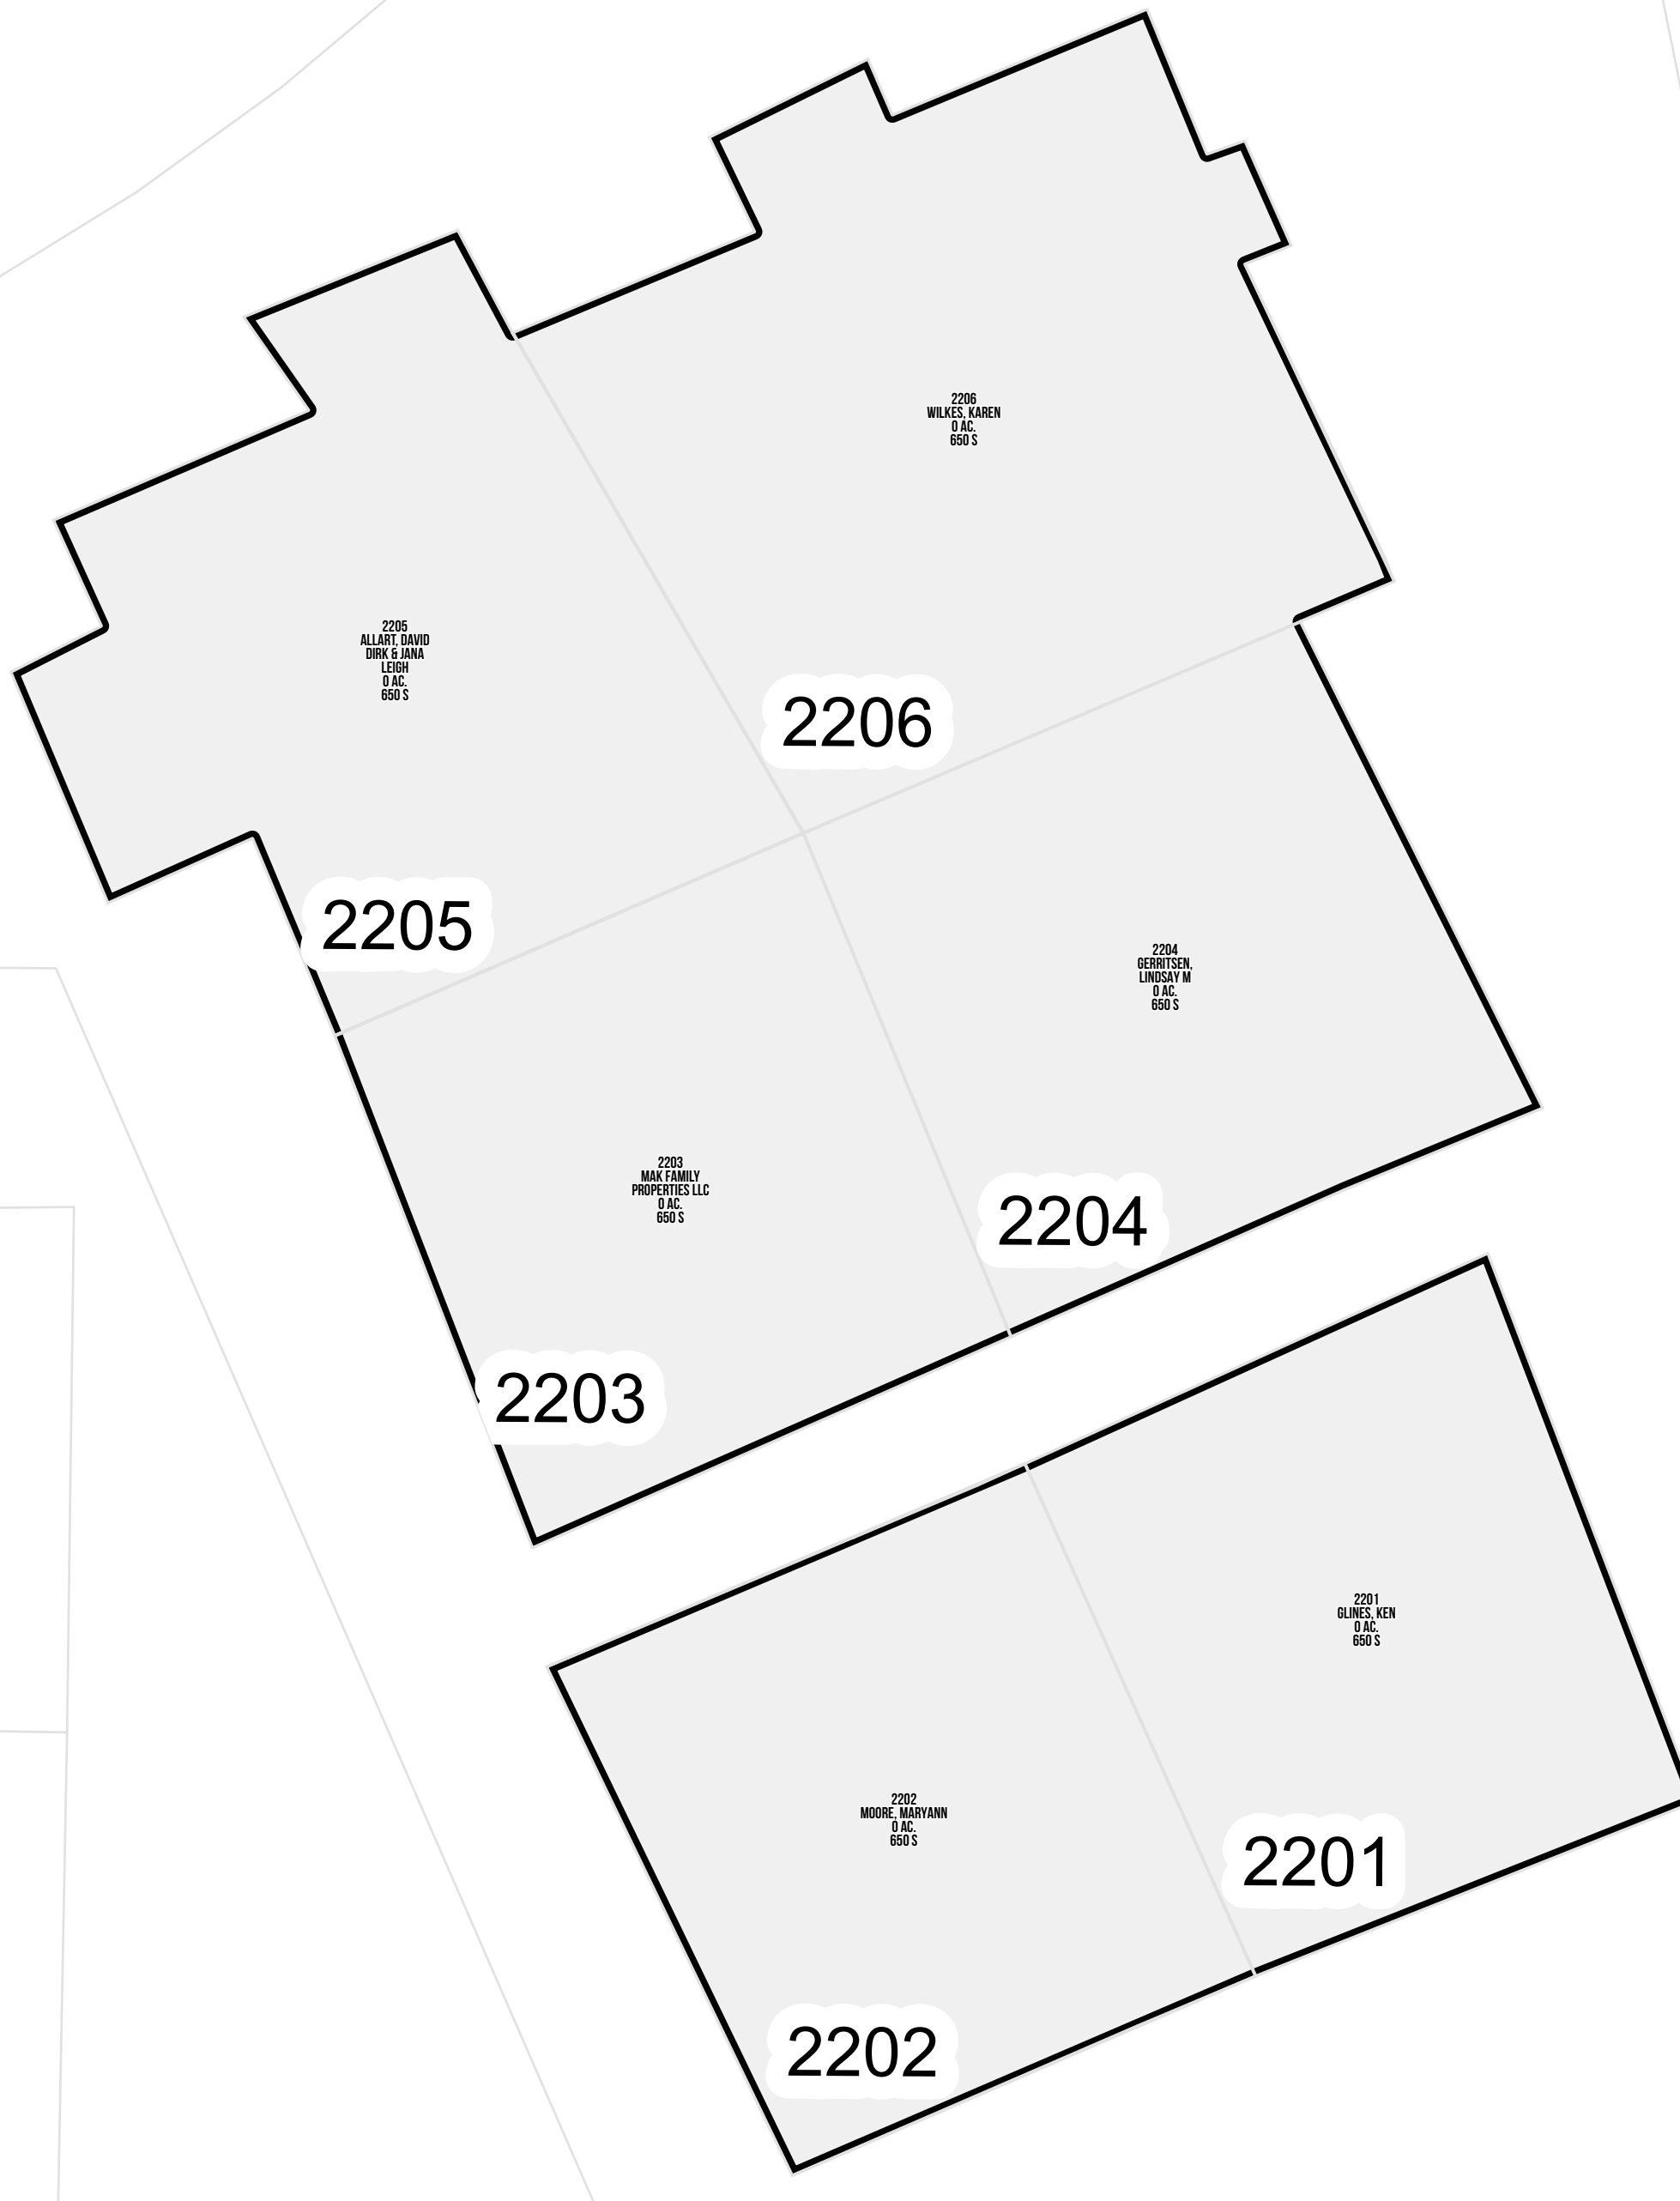

1 inch = 10 feet

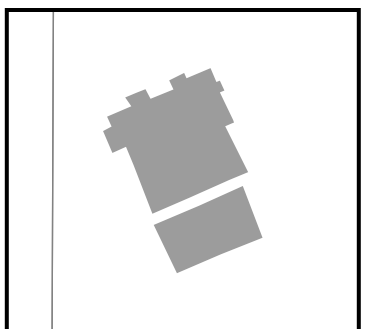

S L B & M

NOTE: Distance, bearings and radius values are approximate. User needs to refer to the recorded legal descriptions for exact bearing and distances. For cadastral or technical information, see the dedicated plat and or legal descriptions in recorded documents.



# CARRIAGE CROSSING CONDO PHASE 2

BOUNTIFUL


Tax ID Prefix

**03-113**

Plat ID: 1586

Sheet 3 of 3


Year Recorded: 1984

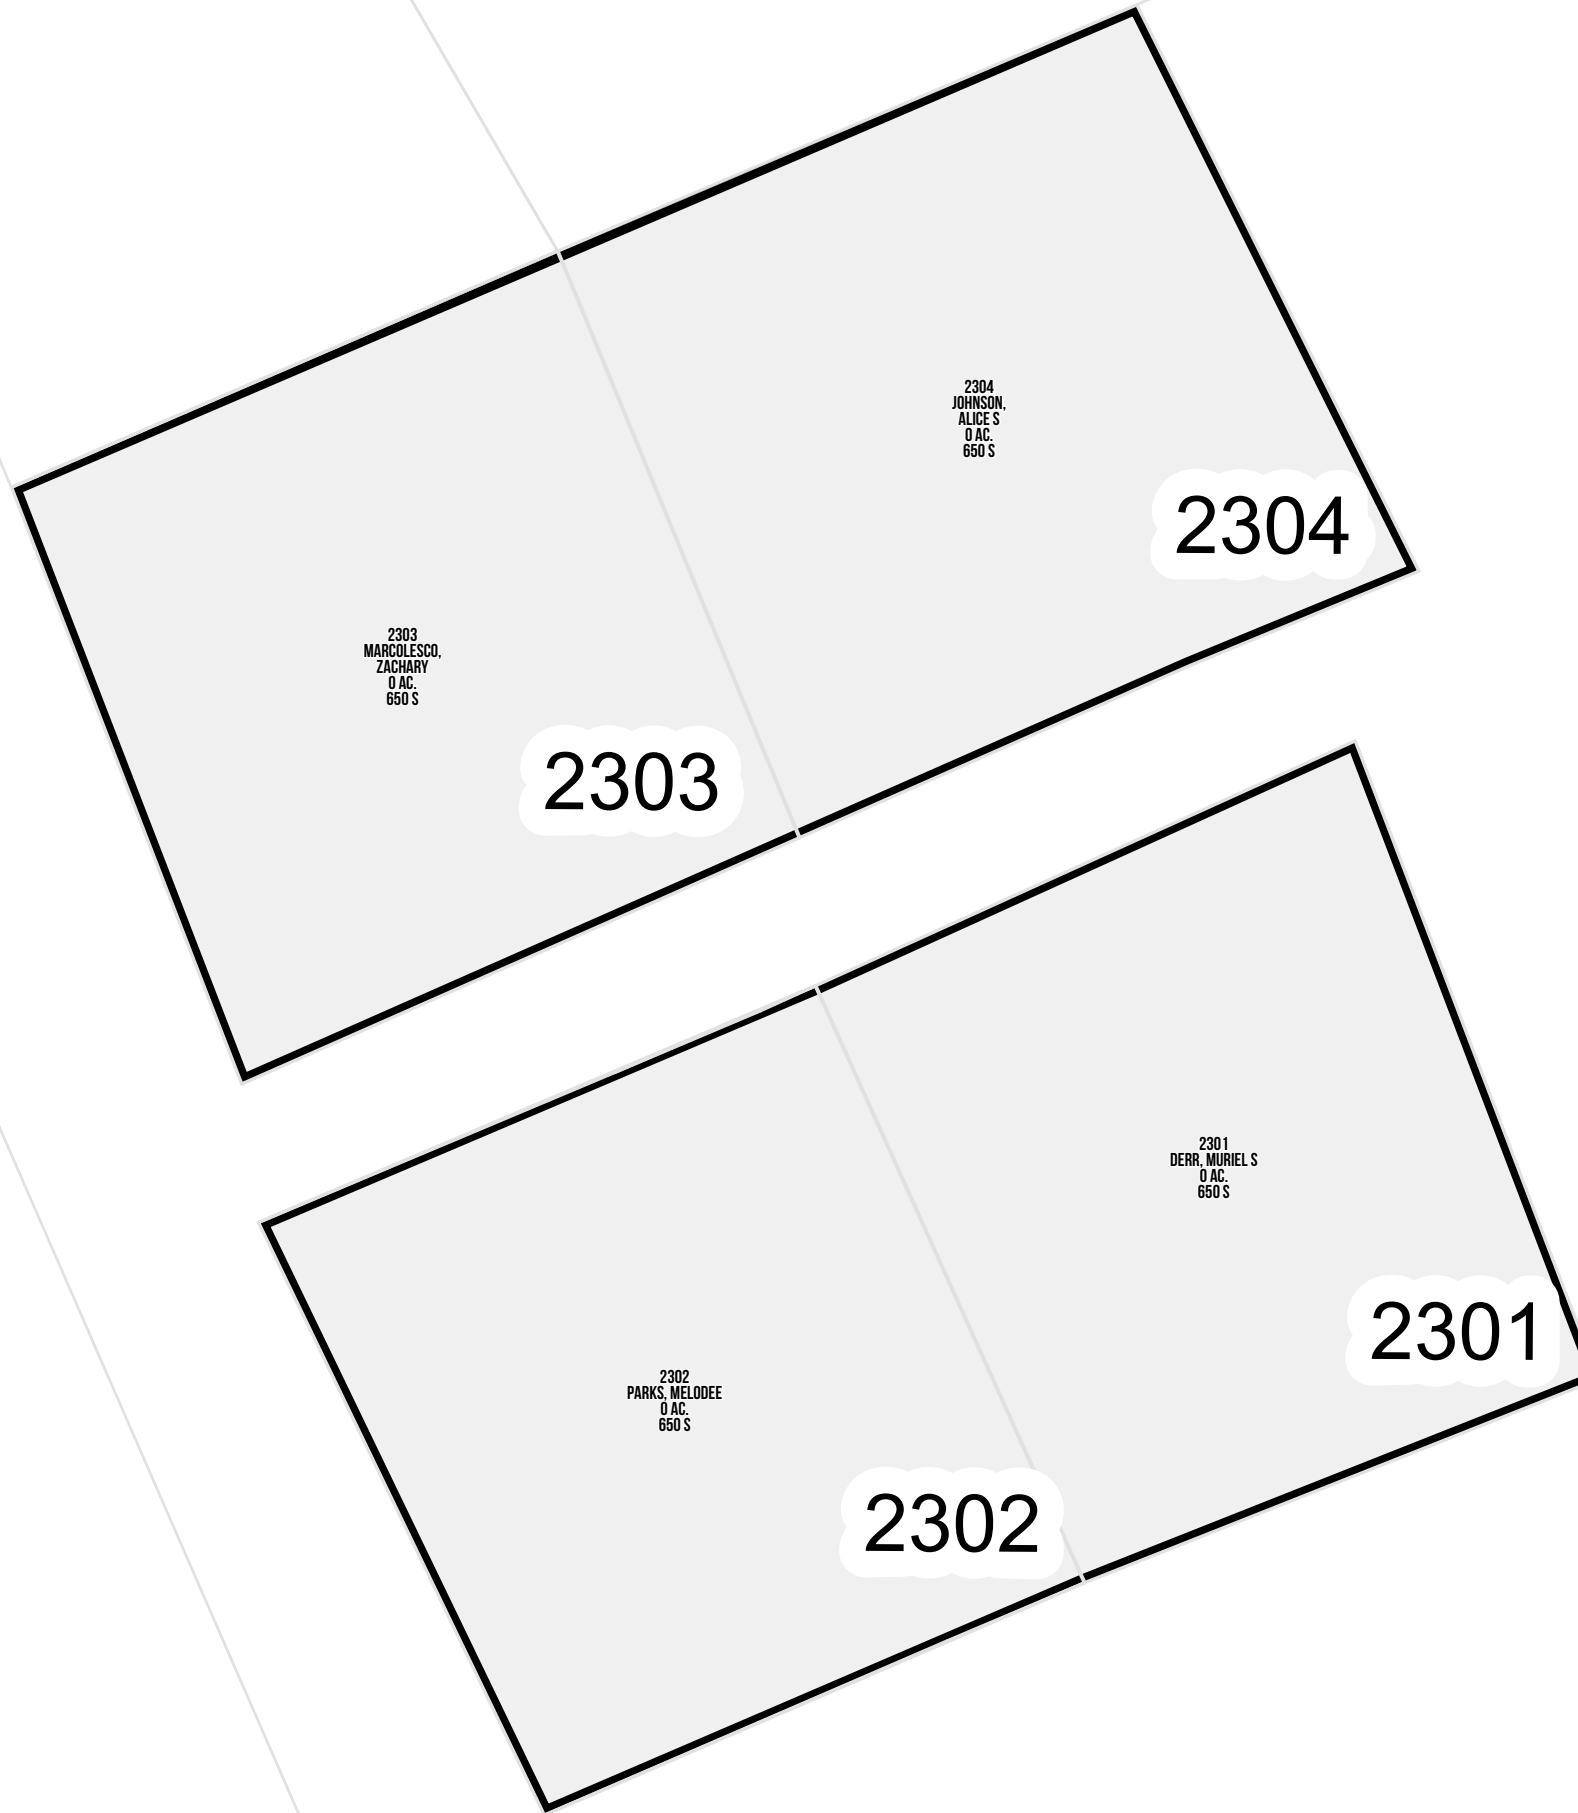

Carriage Crossing



1 inch = 10 feet

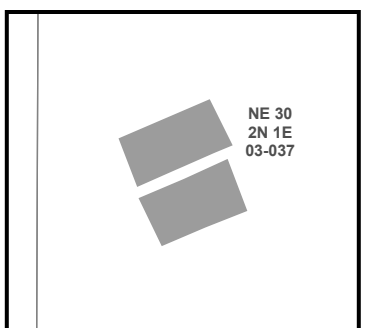

SLB & M

NOTE: Distance, bearings and radius values are approximate. User needs to refer to the recorded legal descriptions for exact bearing and distances. For cadastral or technical information, see the dedicated plat and or legal descriptions in recorded documents.

