

DANBURY LANE CONDO PHASE 2

Tax ID Prefix


03-125

Plat ID: 1718

Sheet 1 of 1

Year Recorded: 1986

BOUNTIFUL

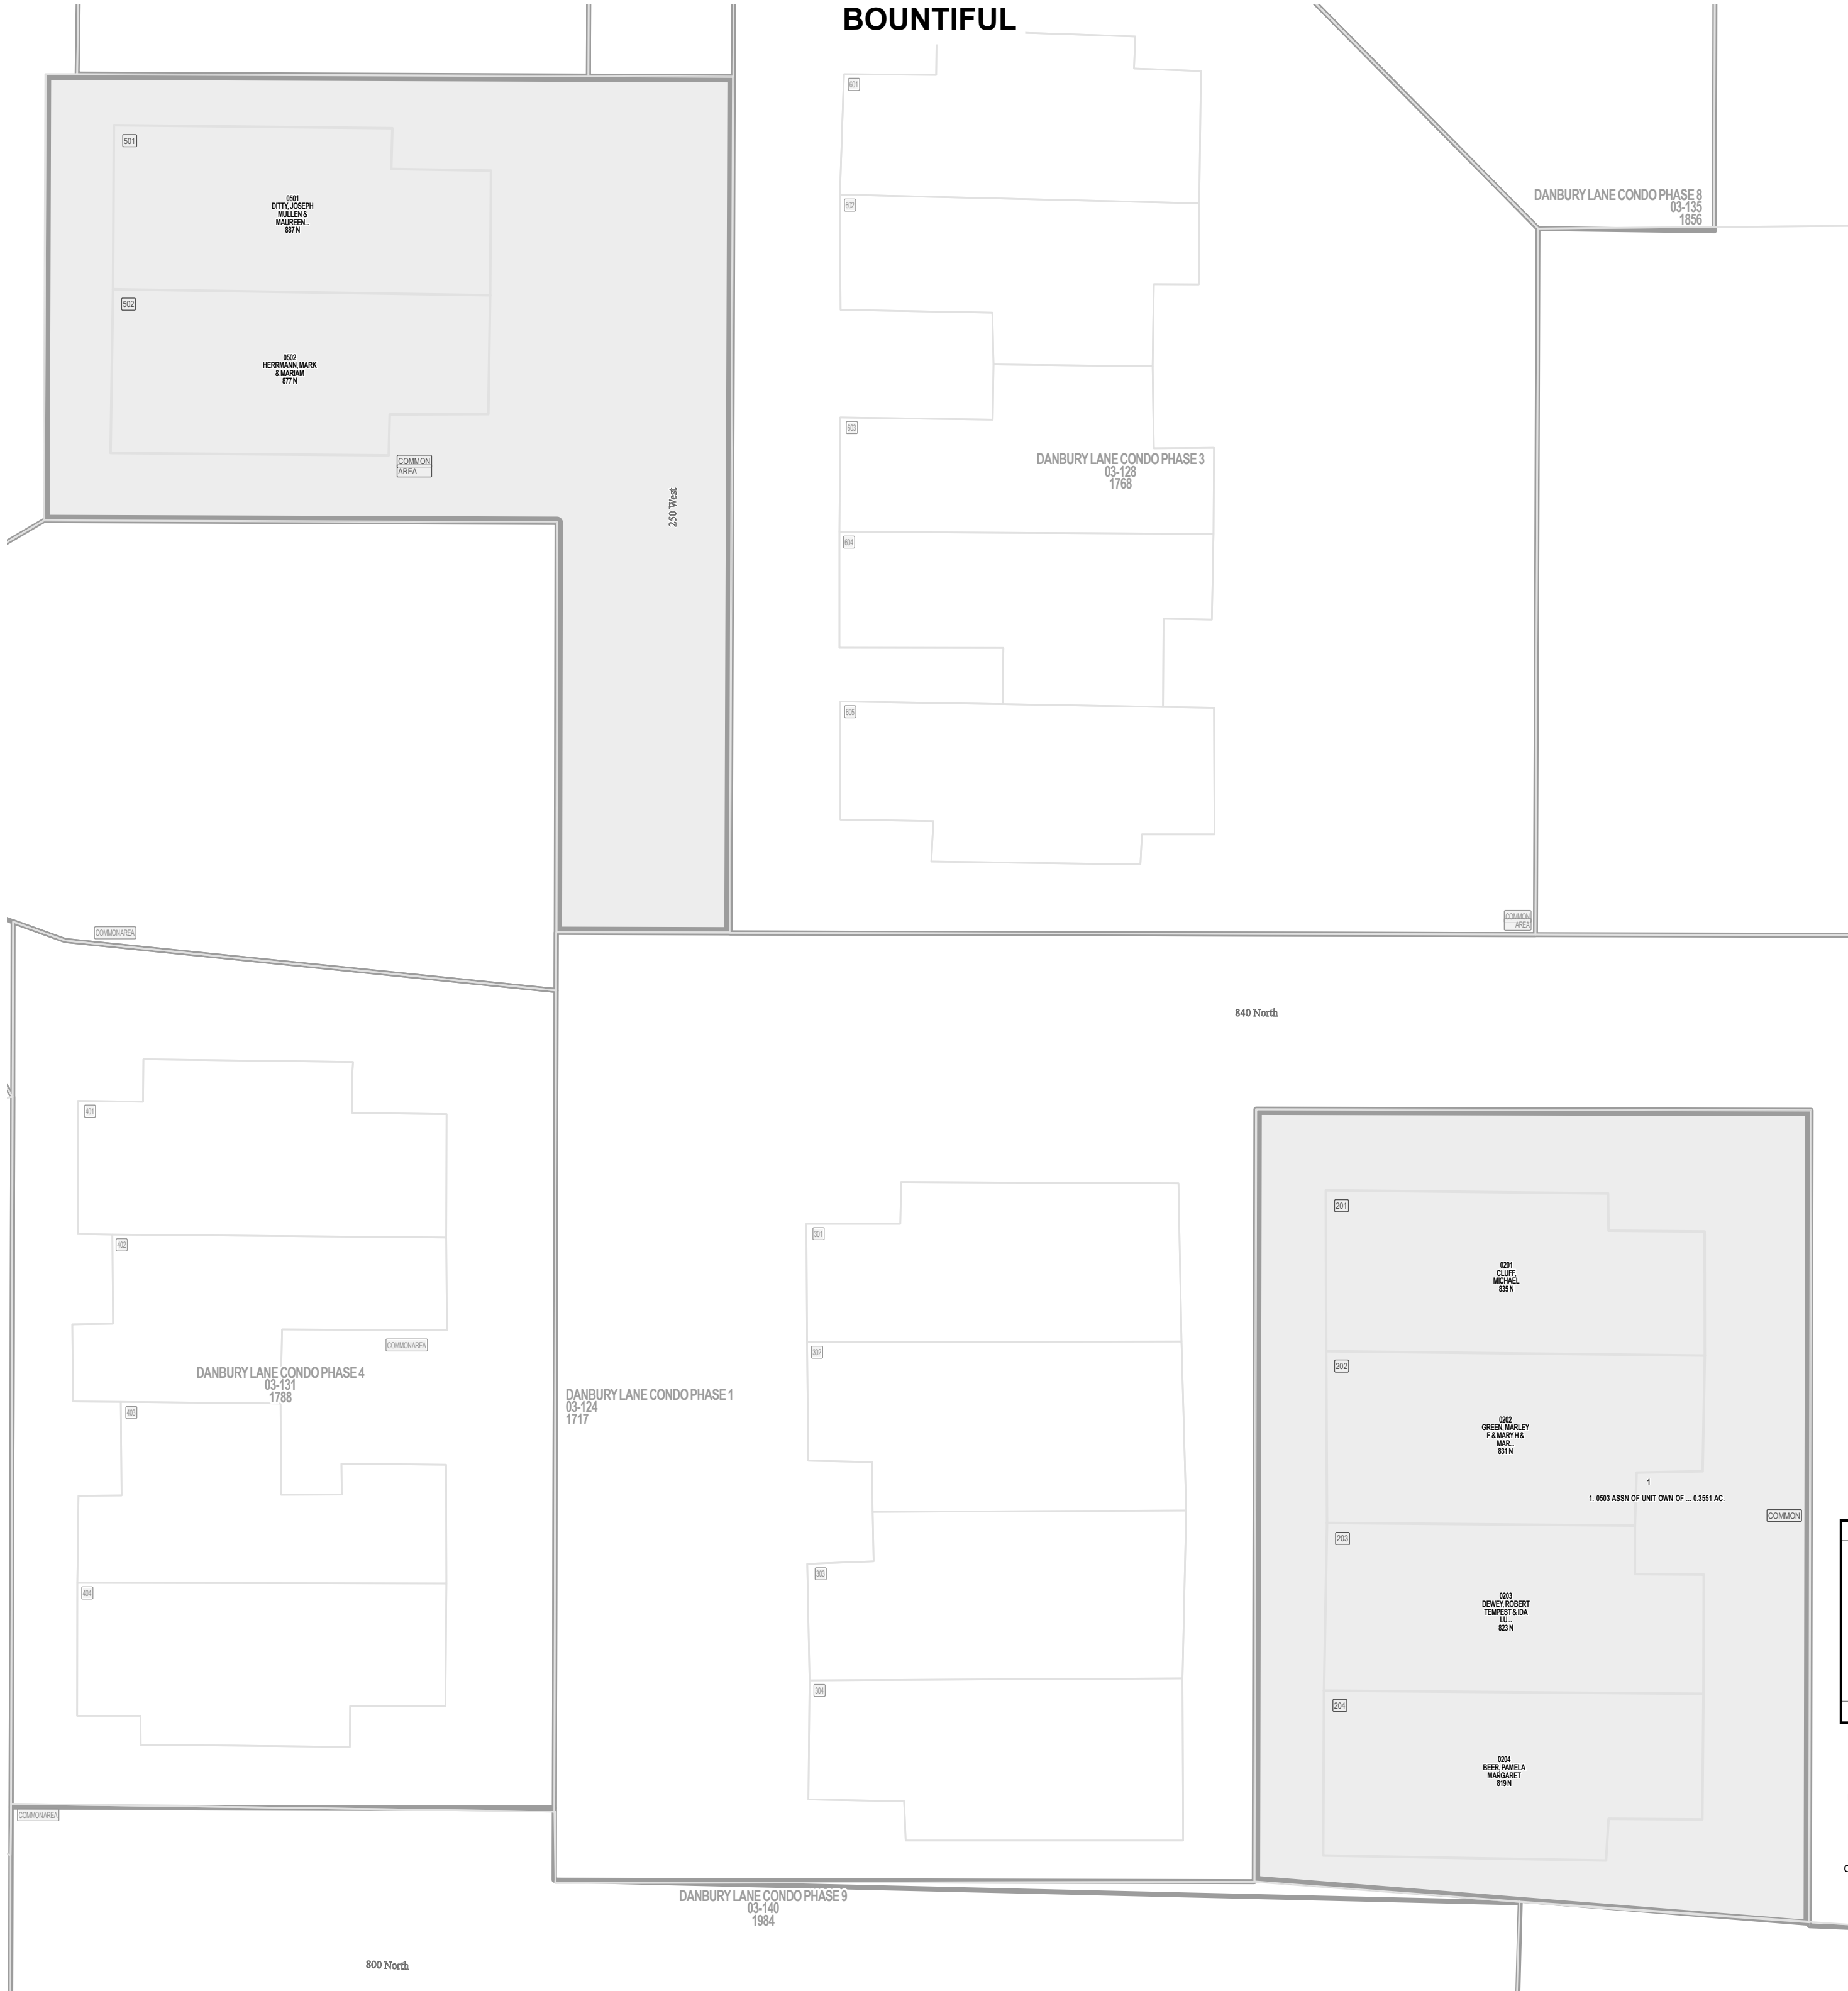

DANBURY LANE CONDO PHASE 8
03-135
1856

DANBURY LANE CONDO PHASE 3
03-128
1768

DANBURY LANE CONDO PHASE 4
03-131
1788

DANBURY LANE CONDO PHASE 1
03-124
1717

DANBURY LANE CONDO PHASE 9
03-140
1984


1. 0503 ASSN OF UNIT OWN OF ... 0.3551 AC.



Parcel ID

Lot Number

1 inch = 20 feet

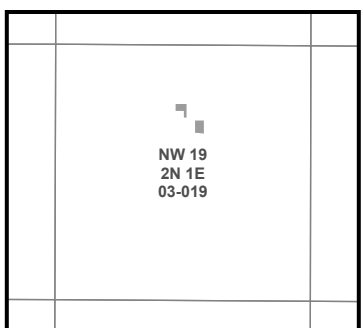

SLB & M

NOTE: Distance, bearings and radius values are approximate. User needs to refer to the recorded legal descriptions for exact bearing and distances. For cadastral or technical information, see the dedicated plat and or legal descriptions in recorded documents.

