

CARRIAGE CROSSING CONDO PHASE 8

BOUNTIFUL


Tax ID Prefix

03-143

Plat ID: 2022

Sheet 1 of 3

Year Recorded: 1991

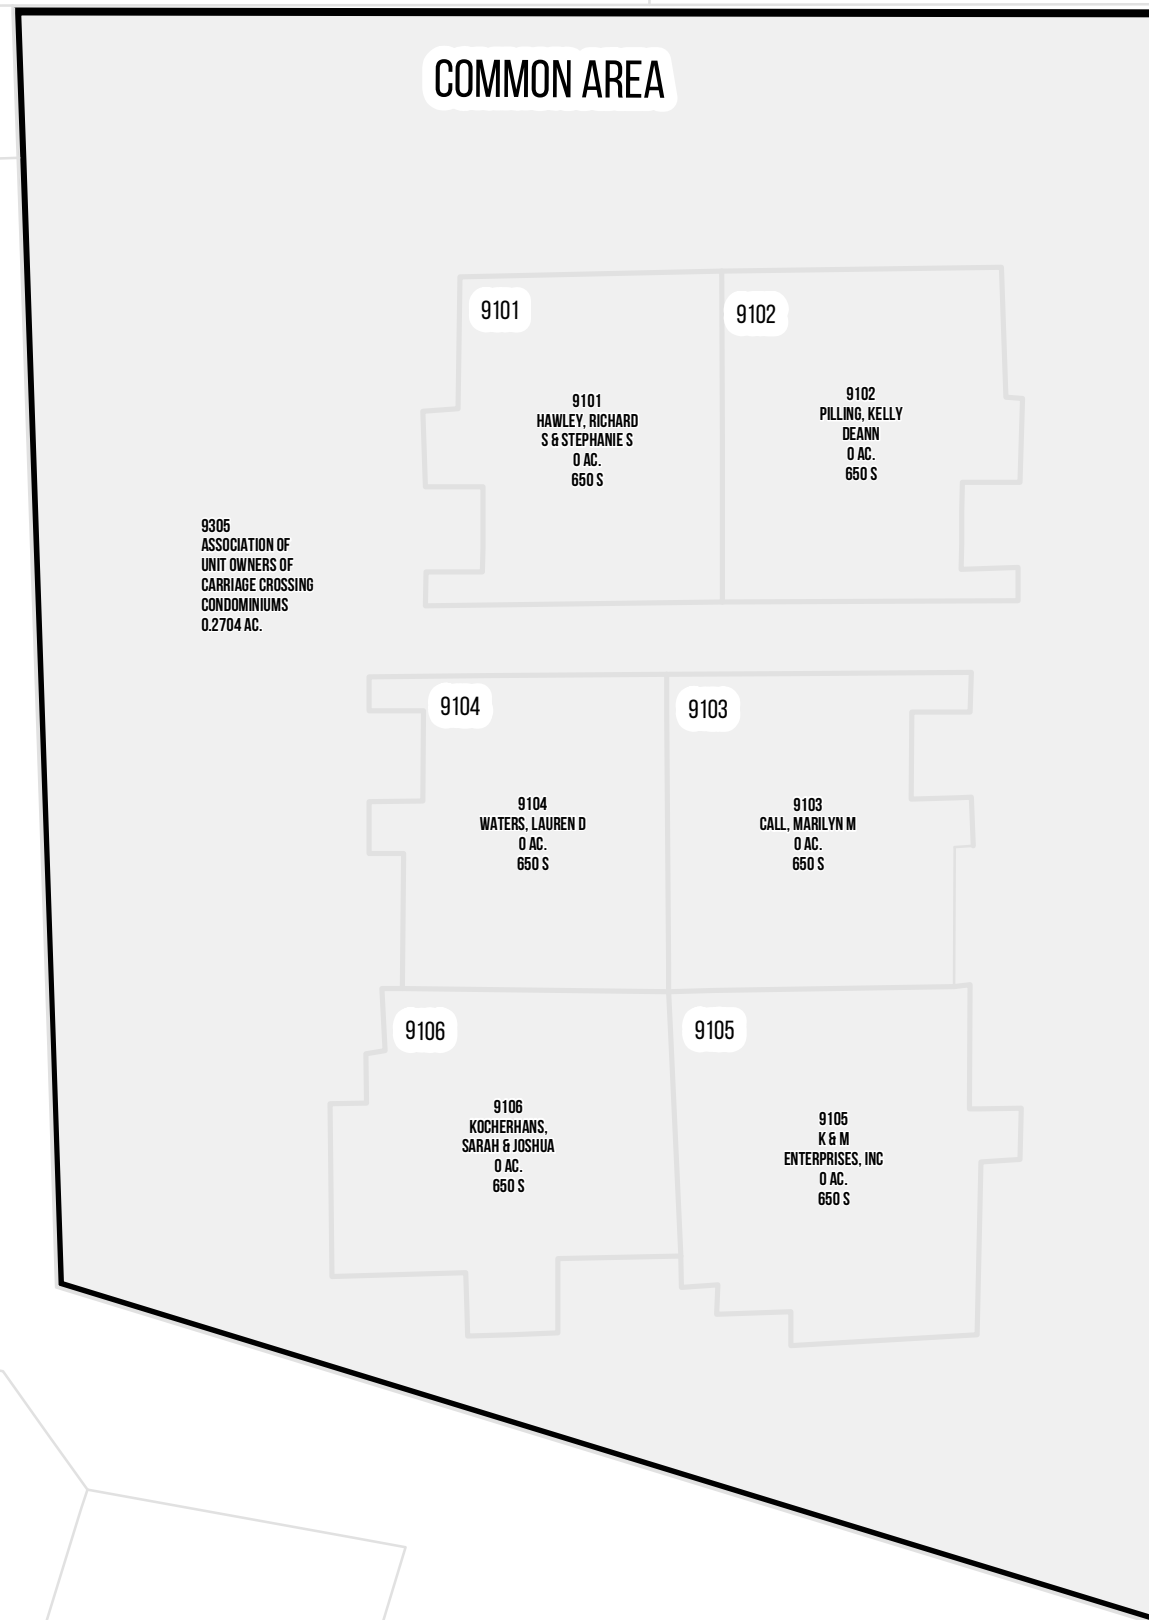

1 inch = 20 feet

SW 19 2N 1E 03019	SE 19 2N 1E 03019
NW 30 2N 1E 03035	NE 30 2N 1E 03037
SW 30 2N 1E 03042	SE 30 2N 1E 03040

S L B & M

NOTE: Distance, bearings and radius values are approximate. User needs to refer to the recorded legal descriptions for exact bearing and distances. For cadastral or technical information, see the dedicated plat and or legal descriptions in recorded documents.



CARRIAGE CROSSING CONDO PHASE 8

BOUNTIFUL


Tax ID Prefix

03-143


Plat ID: 2022

Sheet 2 of 3

Year Recorded: 1991

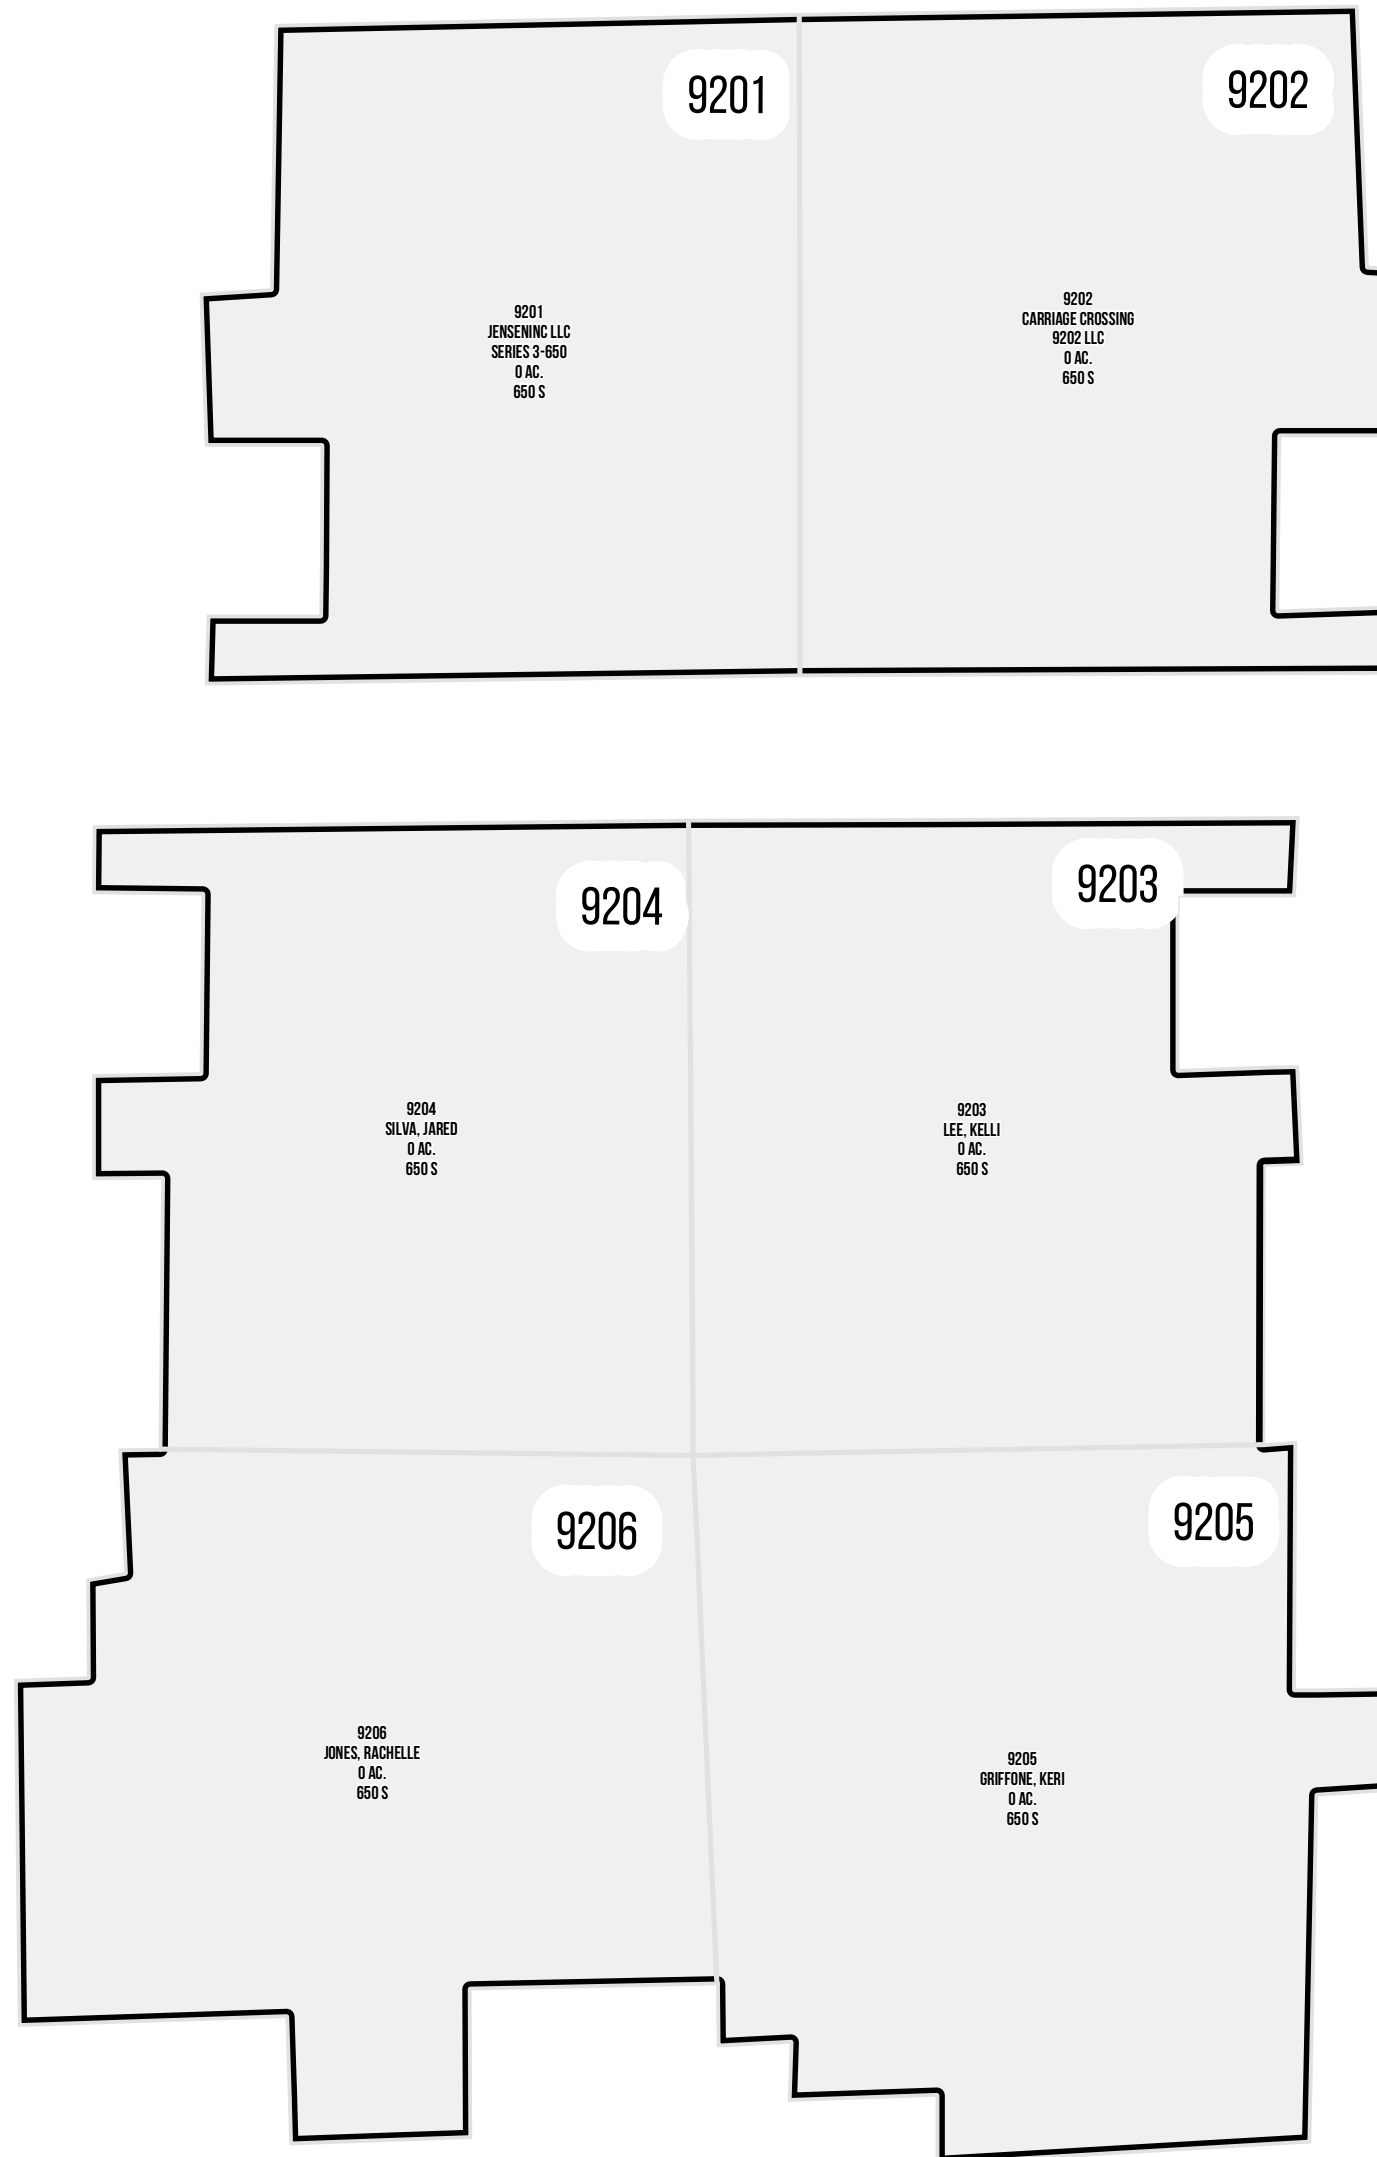

1 inch = 10 feet

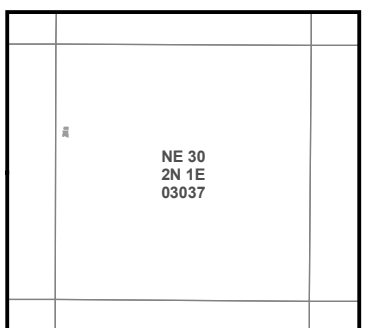

S L B & M

NOTE: Distance, bearings and radius values are approximate. User needs to refer to the recorded legal descriptions for exact bearing and distances. For cadastral or technical information, see the dedicated plat and or legal descriptions in recorded documents.



CARRIAGE CROSSING CONDO PHASE 8

BOUNTIFUL


Tax ID Prefix

03-143


Plat ID: 2022

Sheet 3 of 3

Year Recorded: 1991

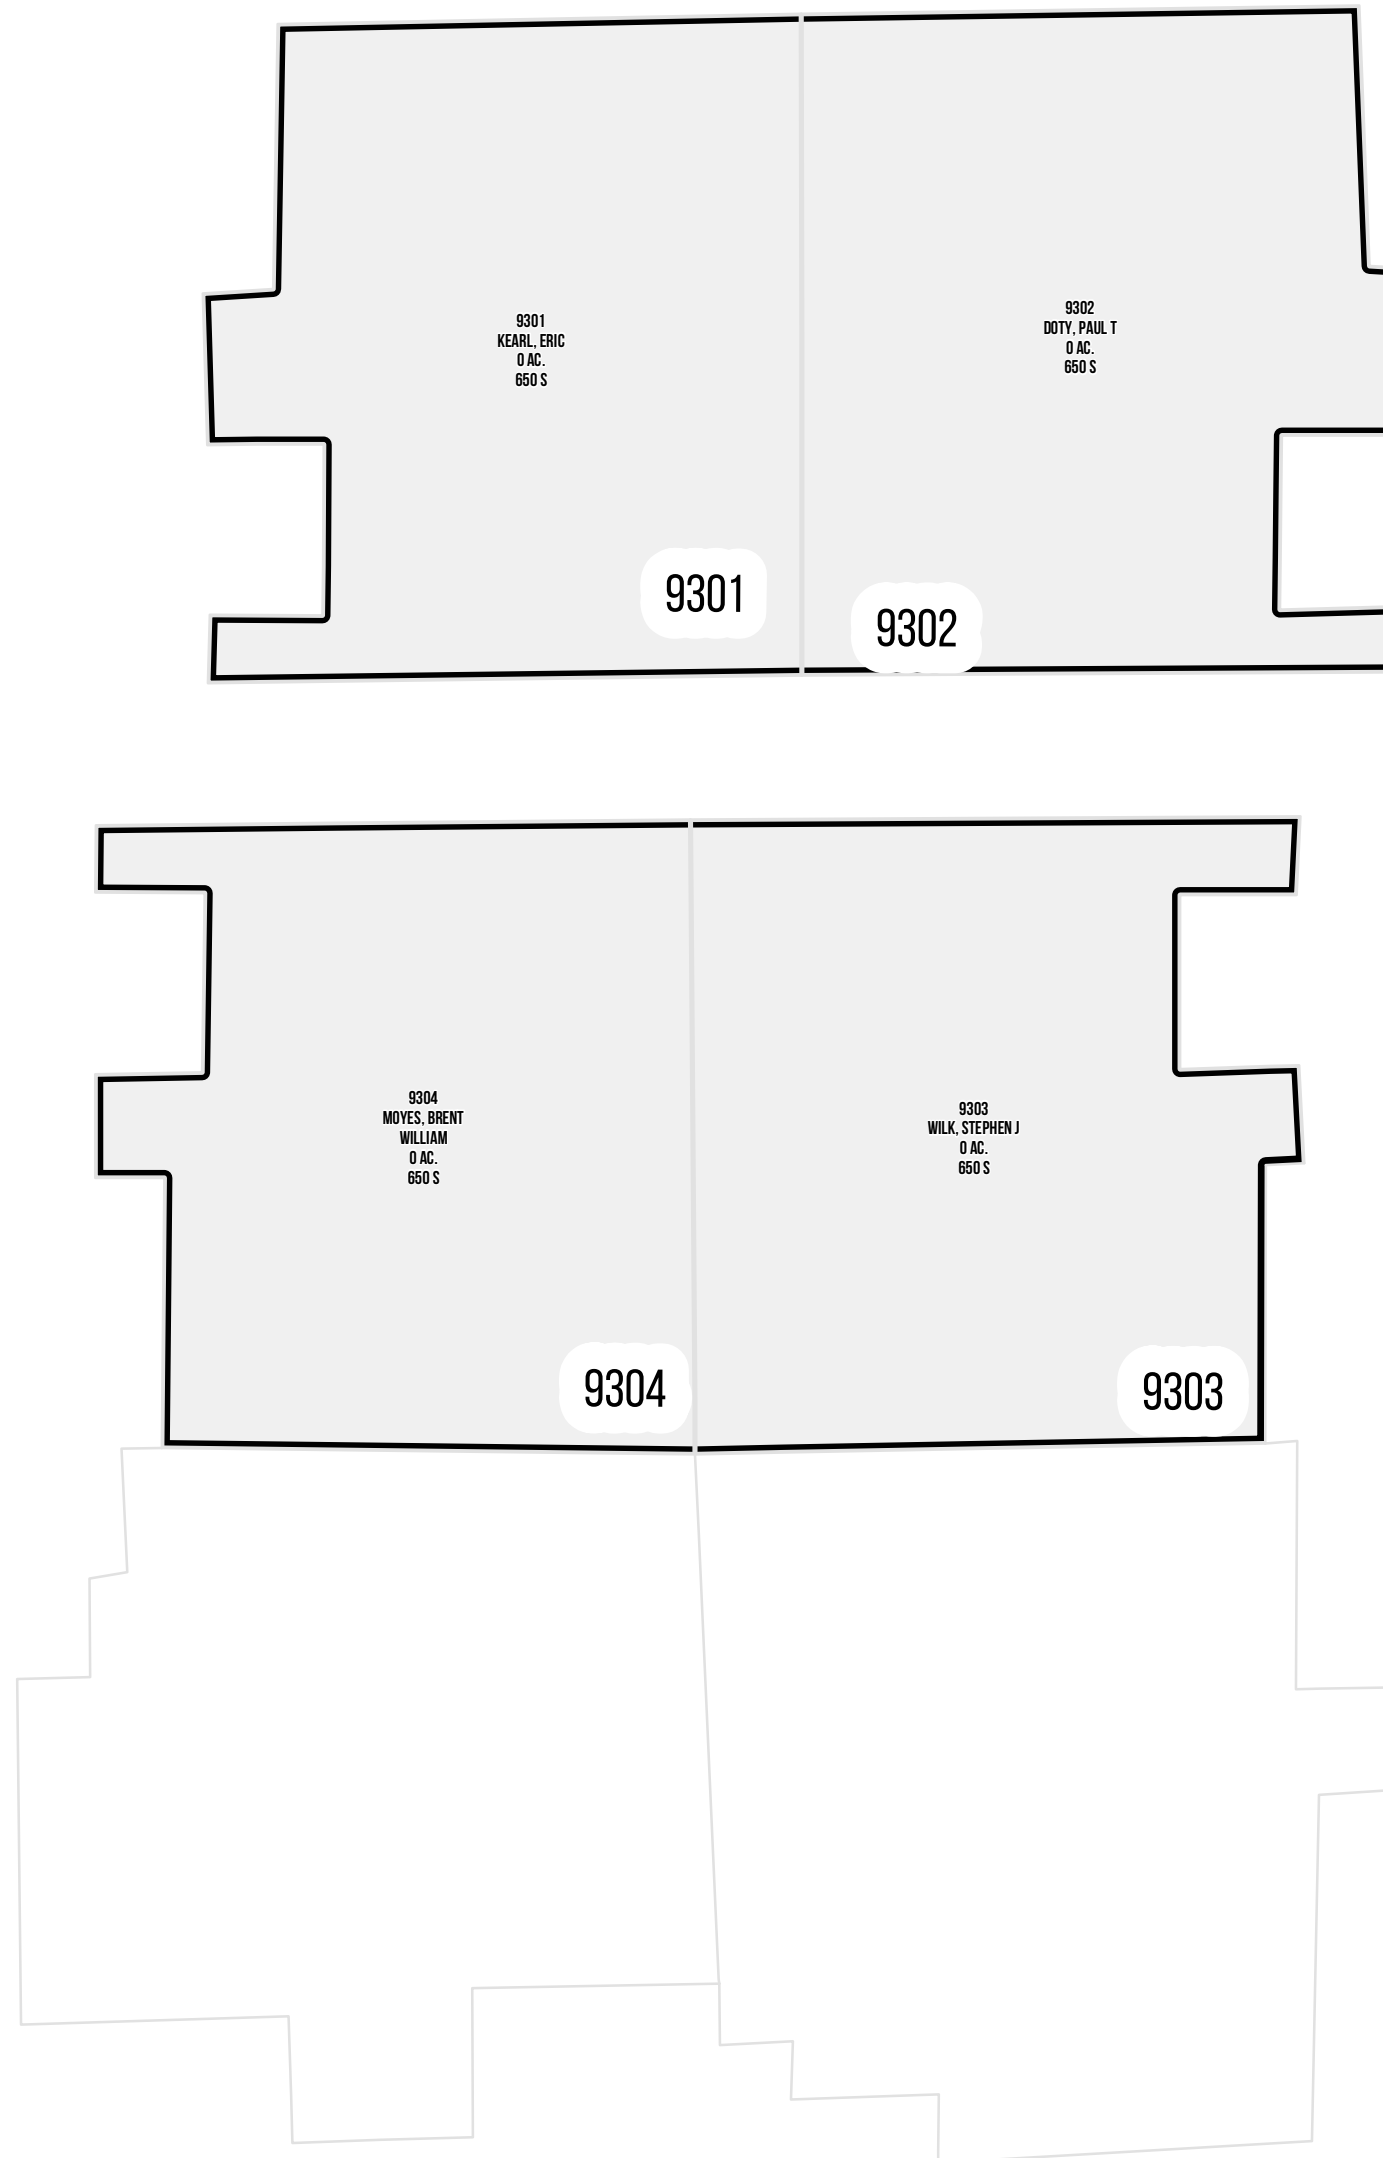

1 inch = 10 feet

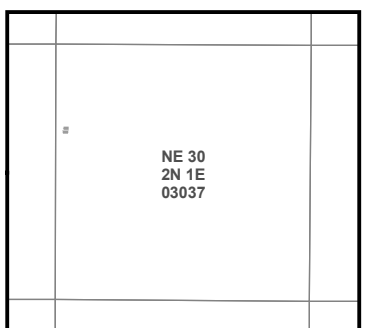

S L B & M

NOTE: Distance, bearings and radius values are approximate. User needs to refer to the recorded legal descriptions for exact bearing and distances. For cadastral or technical information, see the dedicated plat and or legal descriptions in recorded documents.

