

BOUNTIFUL SHADOWS NO 1

Tax ID Prefix

03-152

Plat ID: 2396


Sheet 1 of 1

Year Recorded: 1994




Pages Lane 1600 N

W Pages Ln

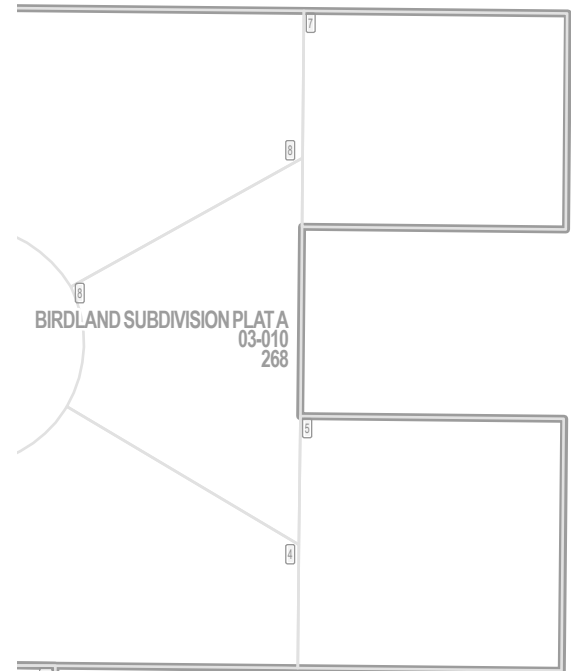

200 West

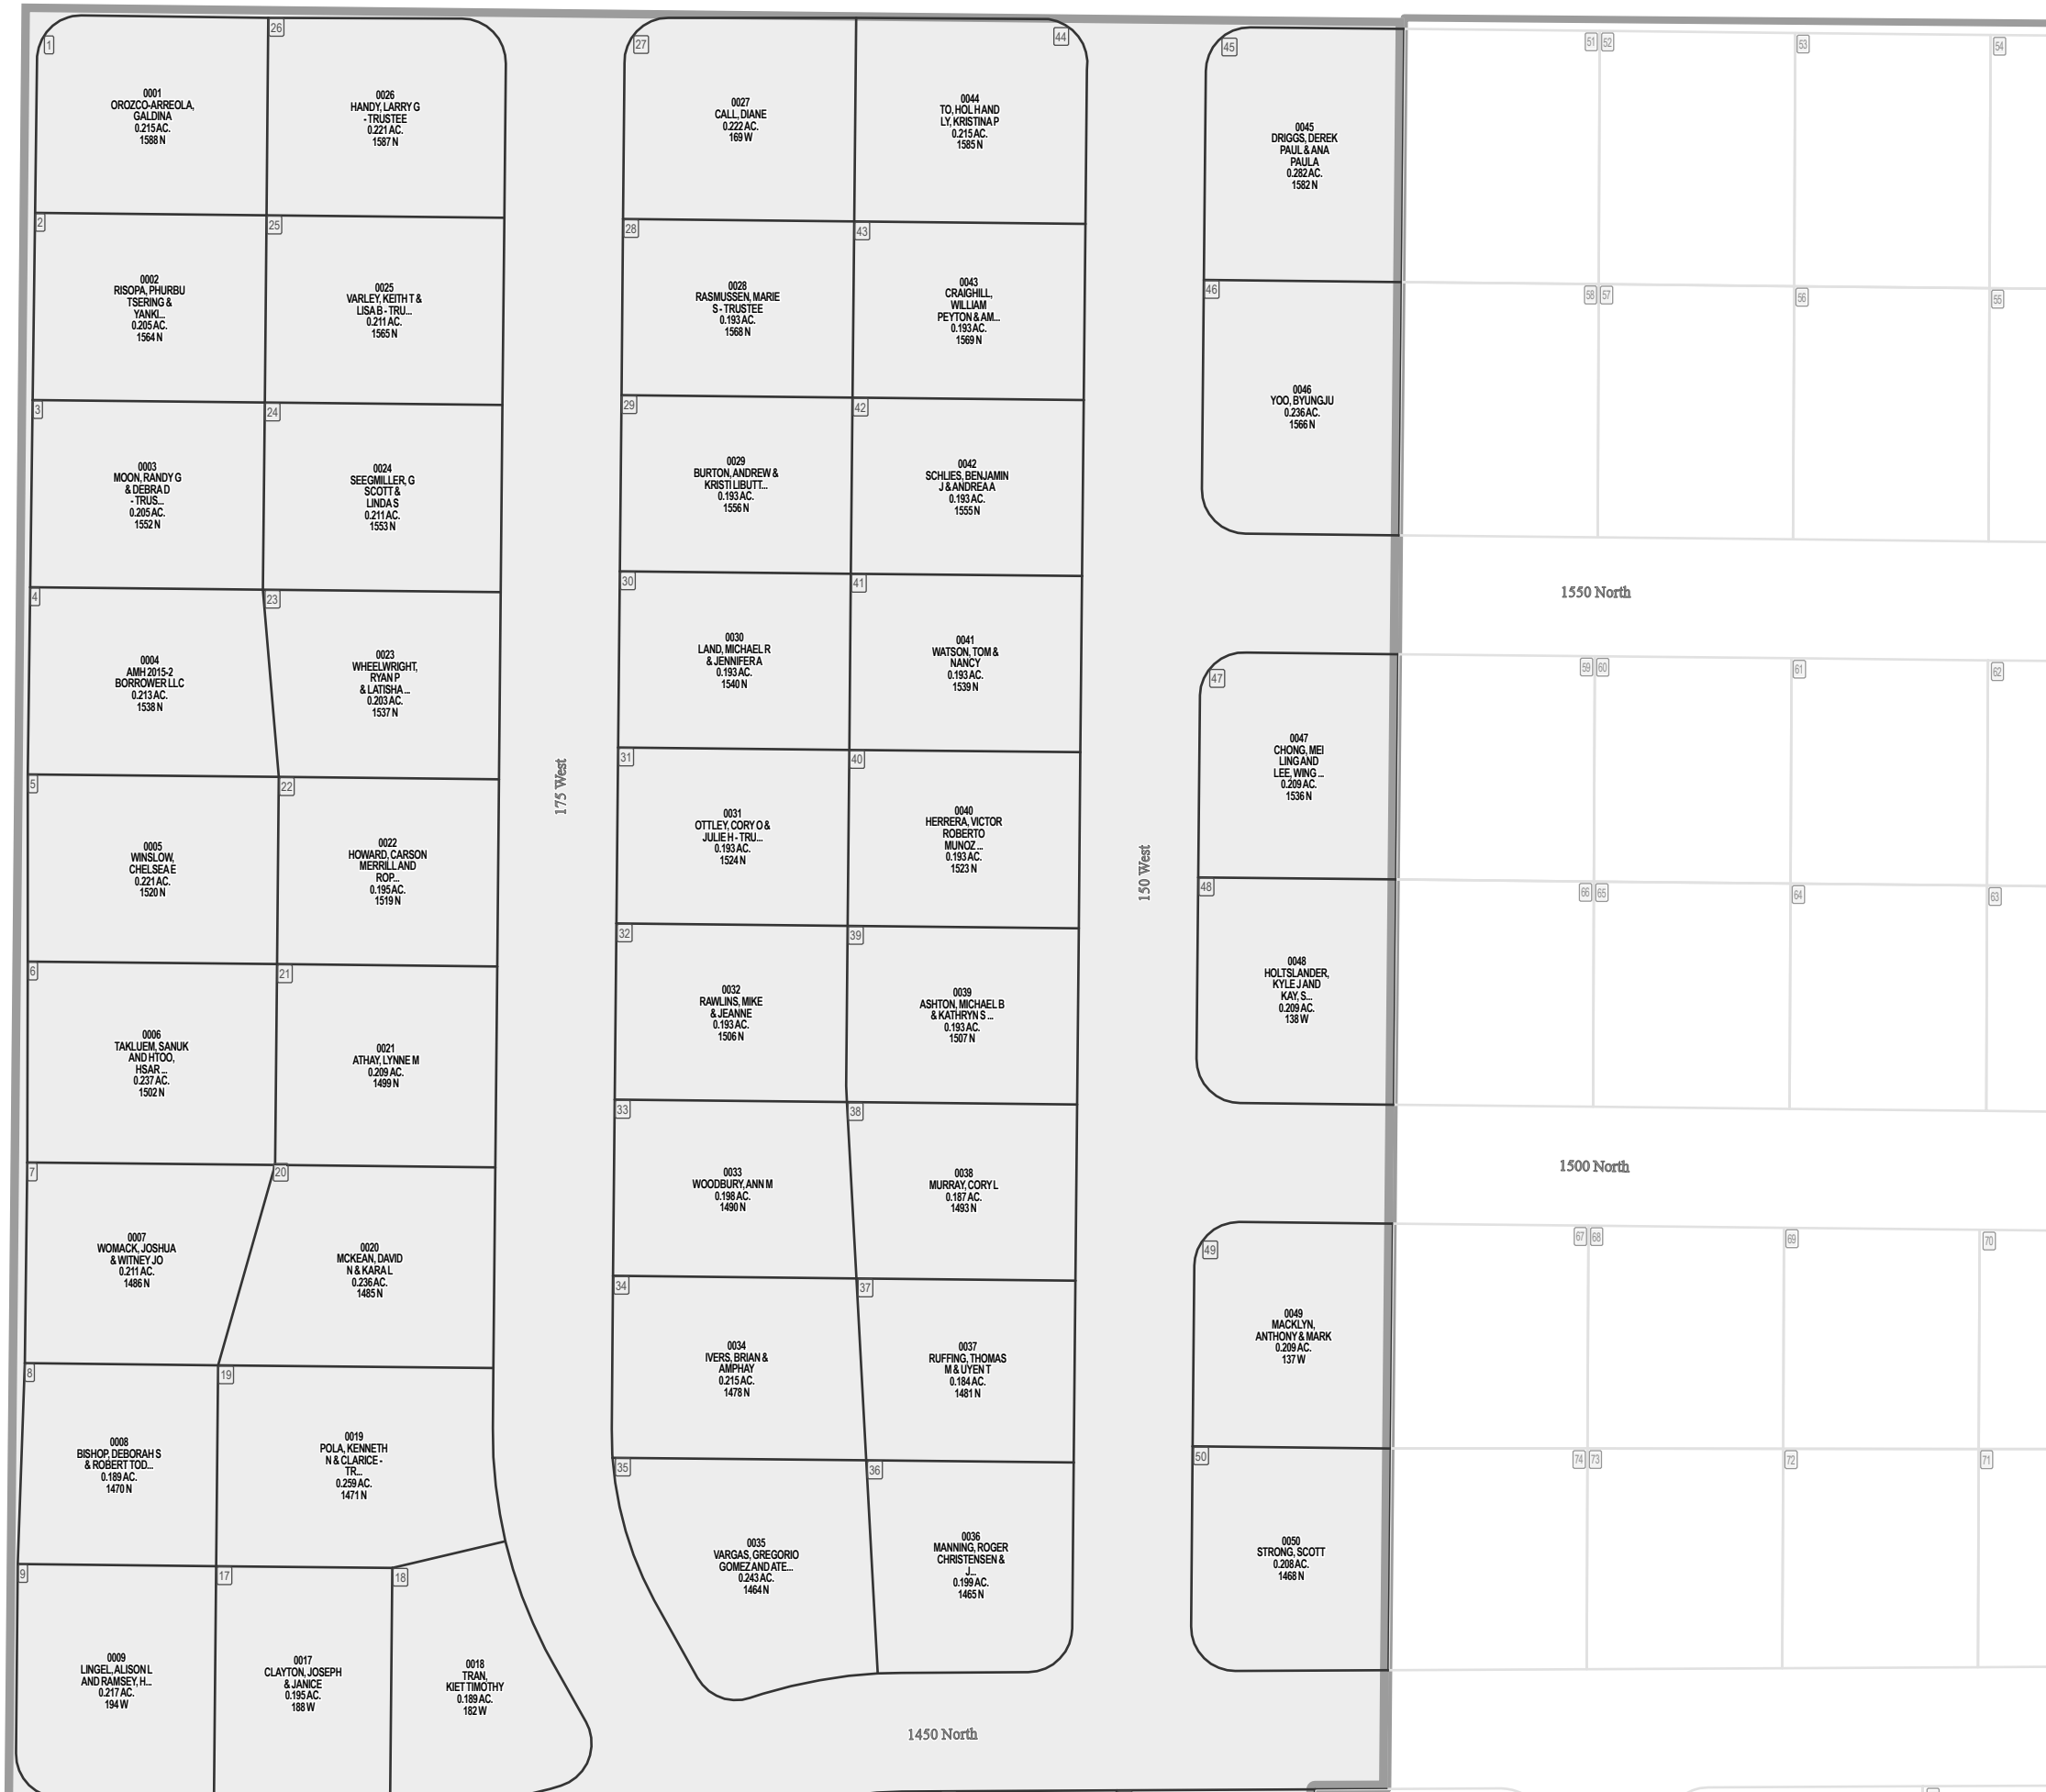

Parcel ID


Lot Number

1 inch = 80 feet

NW 18 2N 1E 03-001	NE 18 2N 1E 03-002
SW 18 2N 1E 03-003	SE 18 2N 1E 03-004
NW 19 2N 1E 03-019	NE 19 2N 1E 03-019

SLB & M

NOTE: Distance, bearings and radius values are approximate. User needs to refer to the recorded legal descriptions for exact bearing and distances. For cadastral or technical information, see the dedicated plat and or legal descriptions in recorded documents.

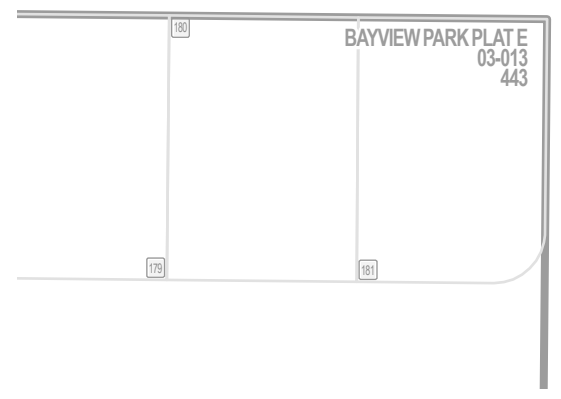

1400 North ARCADIA PLATA 03-012 327

BOUNTIFUL SHADOWS NO 2 03-158 2659

