

BOUNTIFUL SHADOWS NO 2


Tax ID Prefix

03-158

Plat ID: 2659

Sheet 1 of 1

Year Recorded: 1996

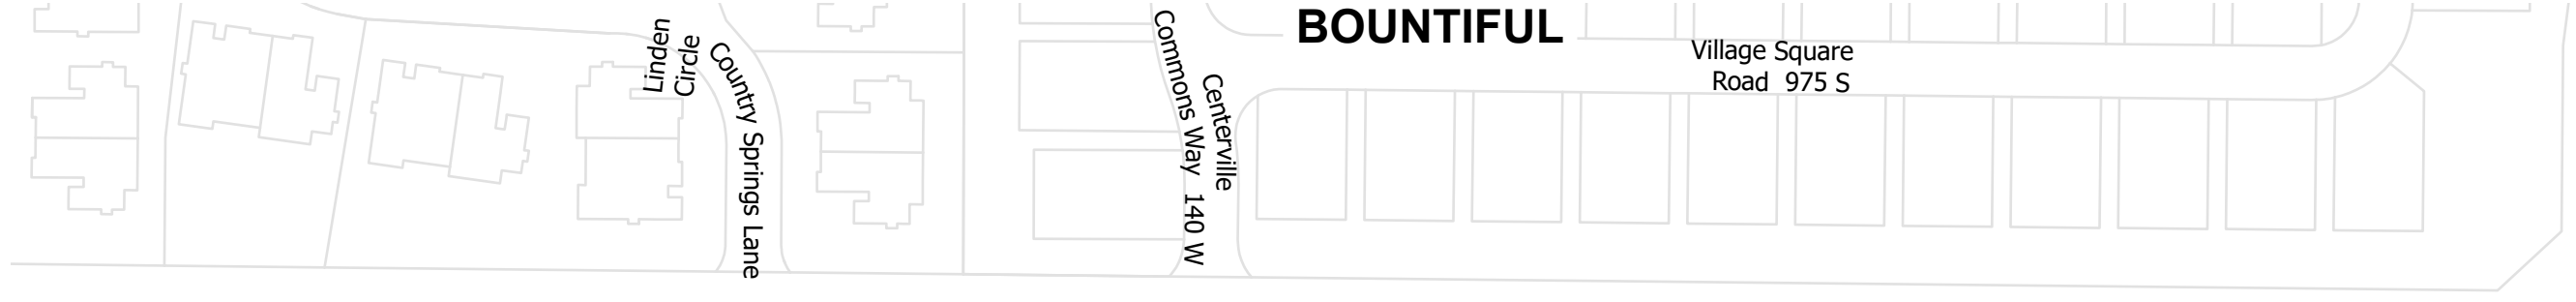


Pages Lane 1600 N

Pages Lane 1600 N & 1000 S

Pages Lane 1600 N

Pages Lane 1000 S

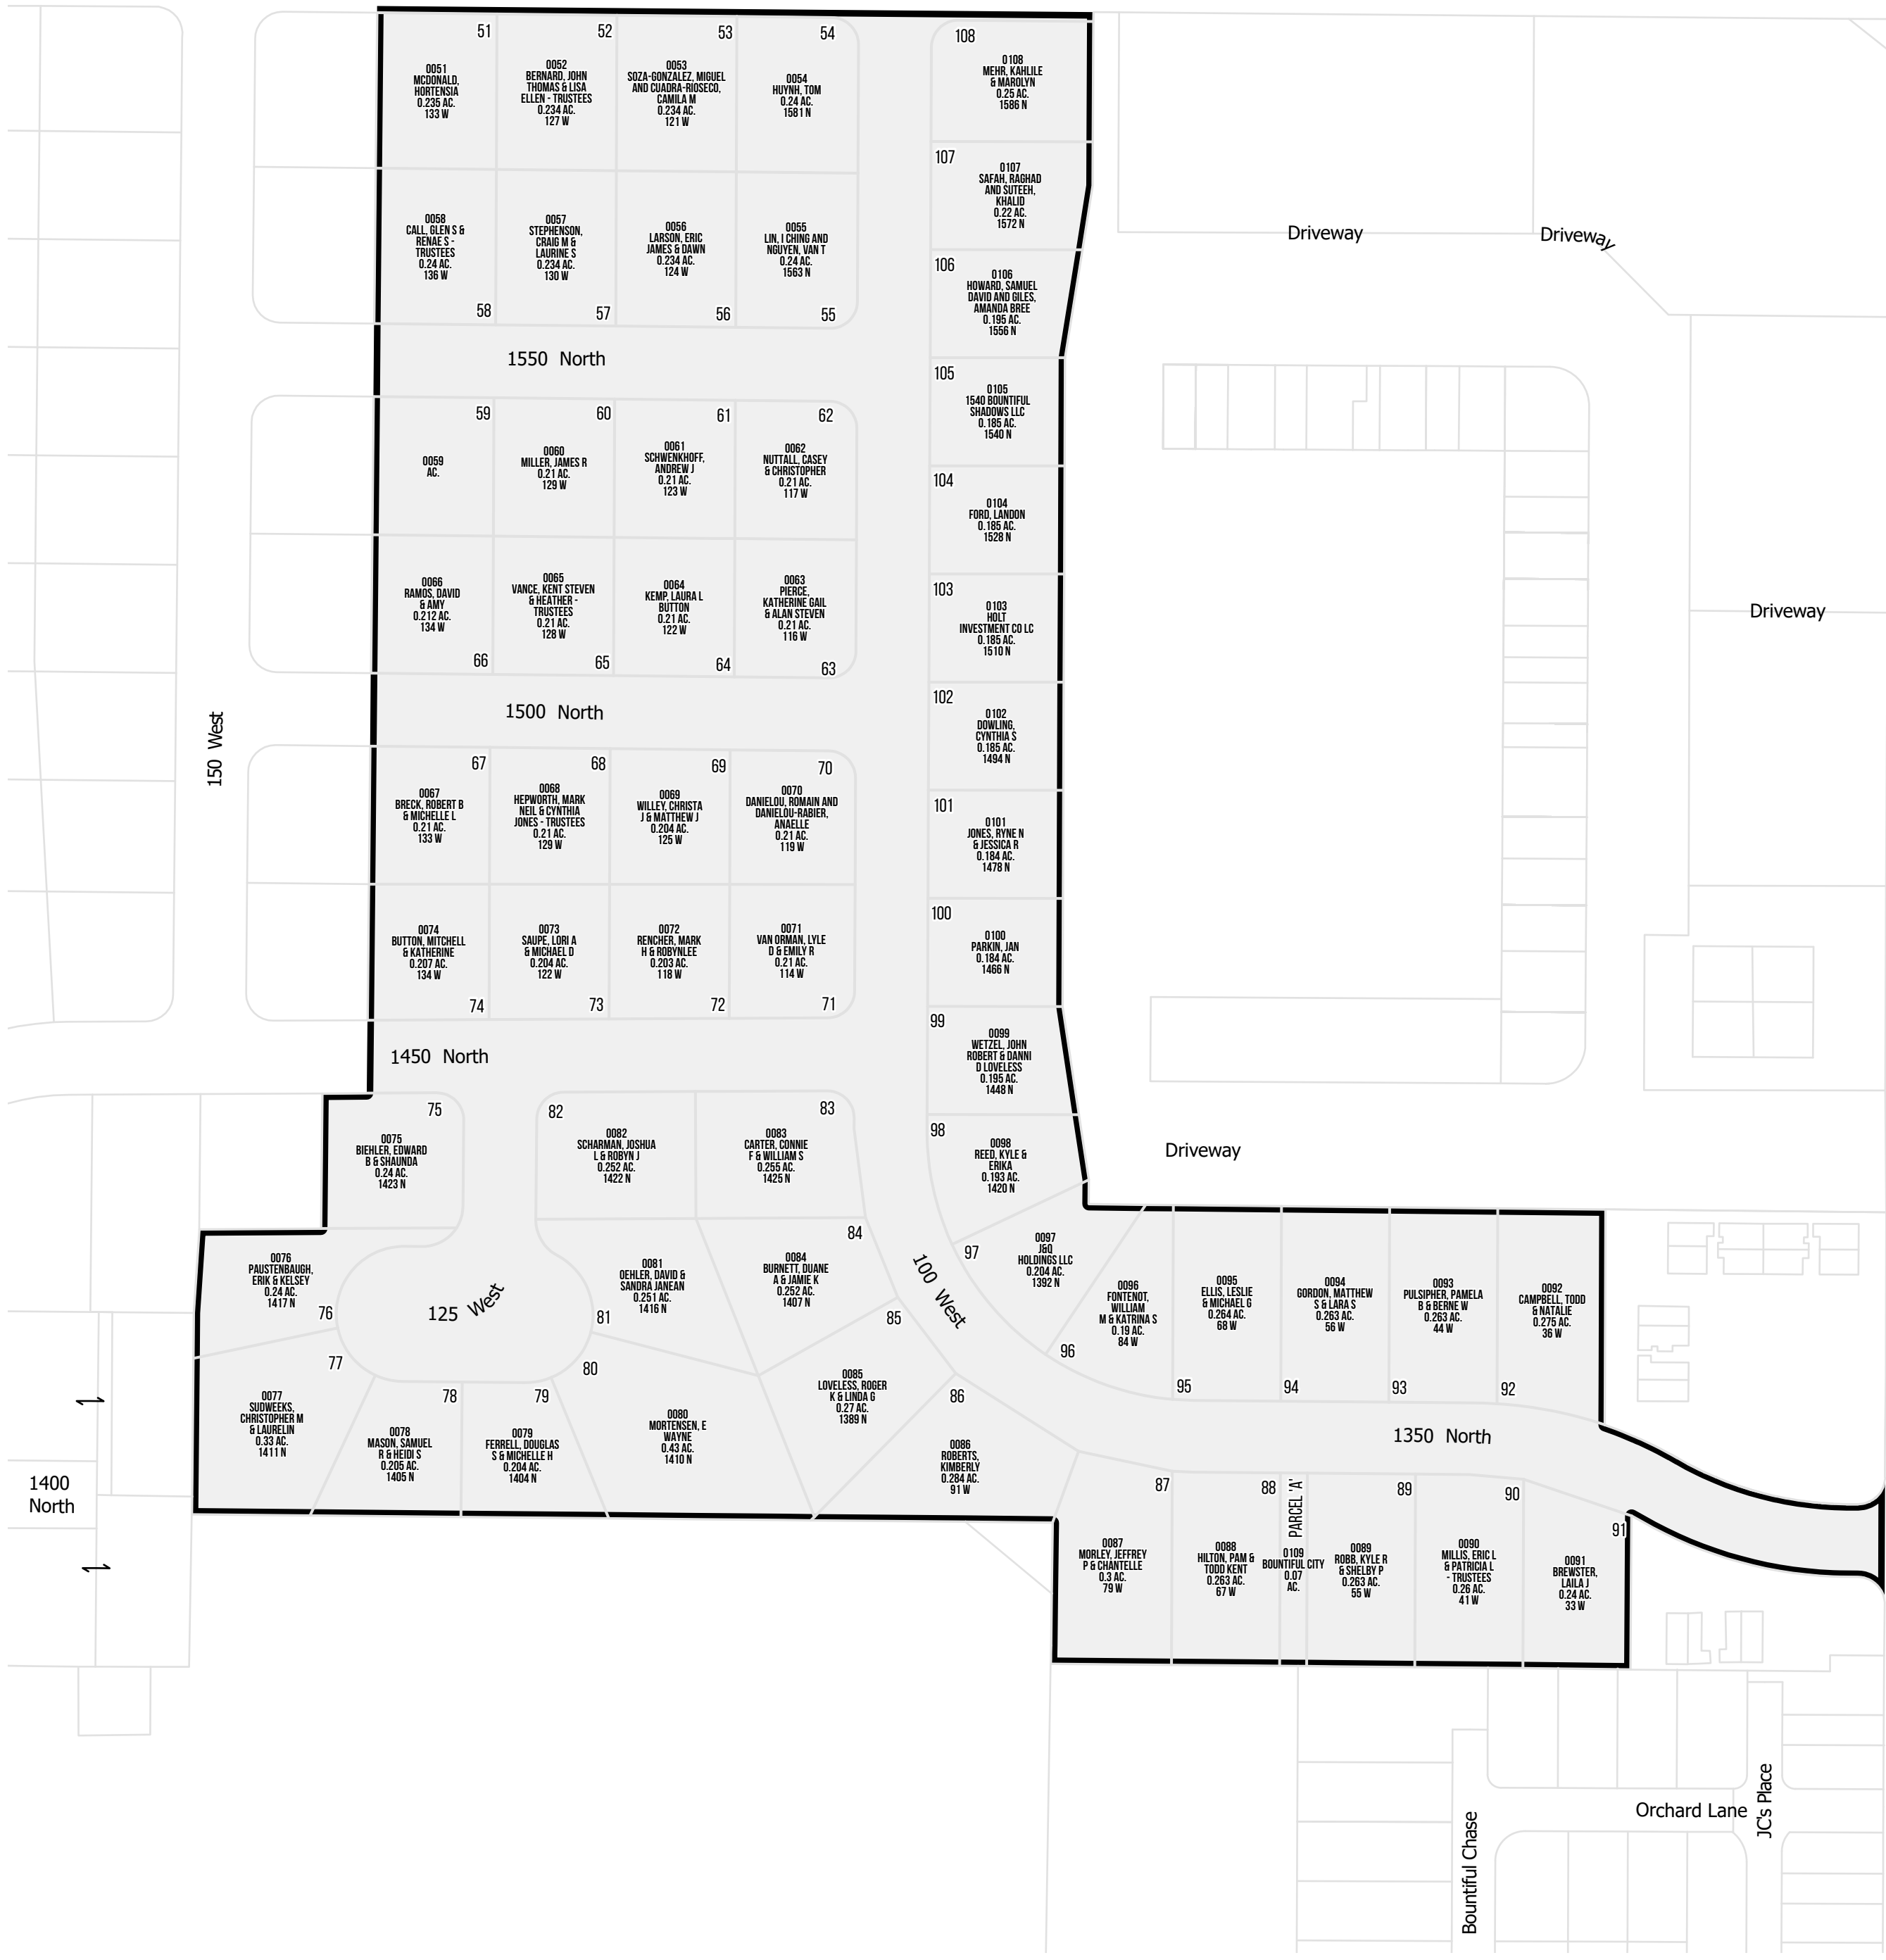

Main Street
SR 106 & Highway 106

Main Street
SR 106 & Highway 106



1 inch = 100 feet

| | |
|--------------------------|--------------------------|
| NW 18 2N 1E 03-001 | NE 18 2N 1E 03-002 |
| SW 18 2N 1E 03-003 | SE 18 2N 1E 03-004 |
| NW 19 2N 1E 03-019 | NE 19 2N 1E 03-019 |

SLB & M

NOTE: Distance, bearings and radius values are approximate. User needs to refer to the recorded legal descriptions for exact bearing and distances. For cadastral or technical information, see the dedicated plat and or legal descriptions in recorded documents.

