

LIBERTY COURT CONDOMINIUMS

LOCATED IN THE NORTHWEST QUARTER OF SECTION 19,
TOWNSHIP 2 NORTH, RANGE 1 EAST,
SALT LAKE BASE & MERIDIAN
BOUNTIFUL CITY, DAVIS COUNTY, UTAH
pt Lot 1 BIK 8, NMC Plat BFL TS Survey

PREFIX
03-184
LAST #⁹
0007

N




SCALE:
1" = 20'

SUBDIVISION: LIBERTY COURT CONDOMINIUMS
COMMON AREA
UNITS: 1 - 6
CITY: BOUNTIFUL

PT OF LOT 1 BLK 8, NMC PLAT BFL TS SURVEY
NW 1/4 SEC 19 T2N R1E
SALT LAKE MERIDIAN
DAVIS COUNTY, UTAH
R 8*23*99

James A & Shelleen A. Arregui-TRS
OWN 3 all unmarked lots
& common area

- LEGEND**
- SECTION CORNER
 - SET REBAR AND CAP
 - EXISTING FIRE HYDRANT
 - P.U.E. = PUBLIC UTILITY EASEMENT
 - RIGHT OF WAY LINE
 - ADJOINING PROPERTY LINE
 - PRIVATE OWNERSHIP
 - LIMITED COMMON AREA
 - COMMON AREA

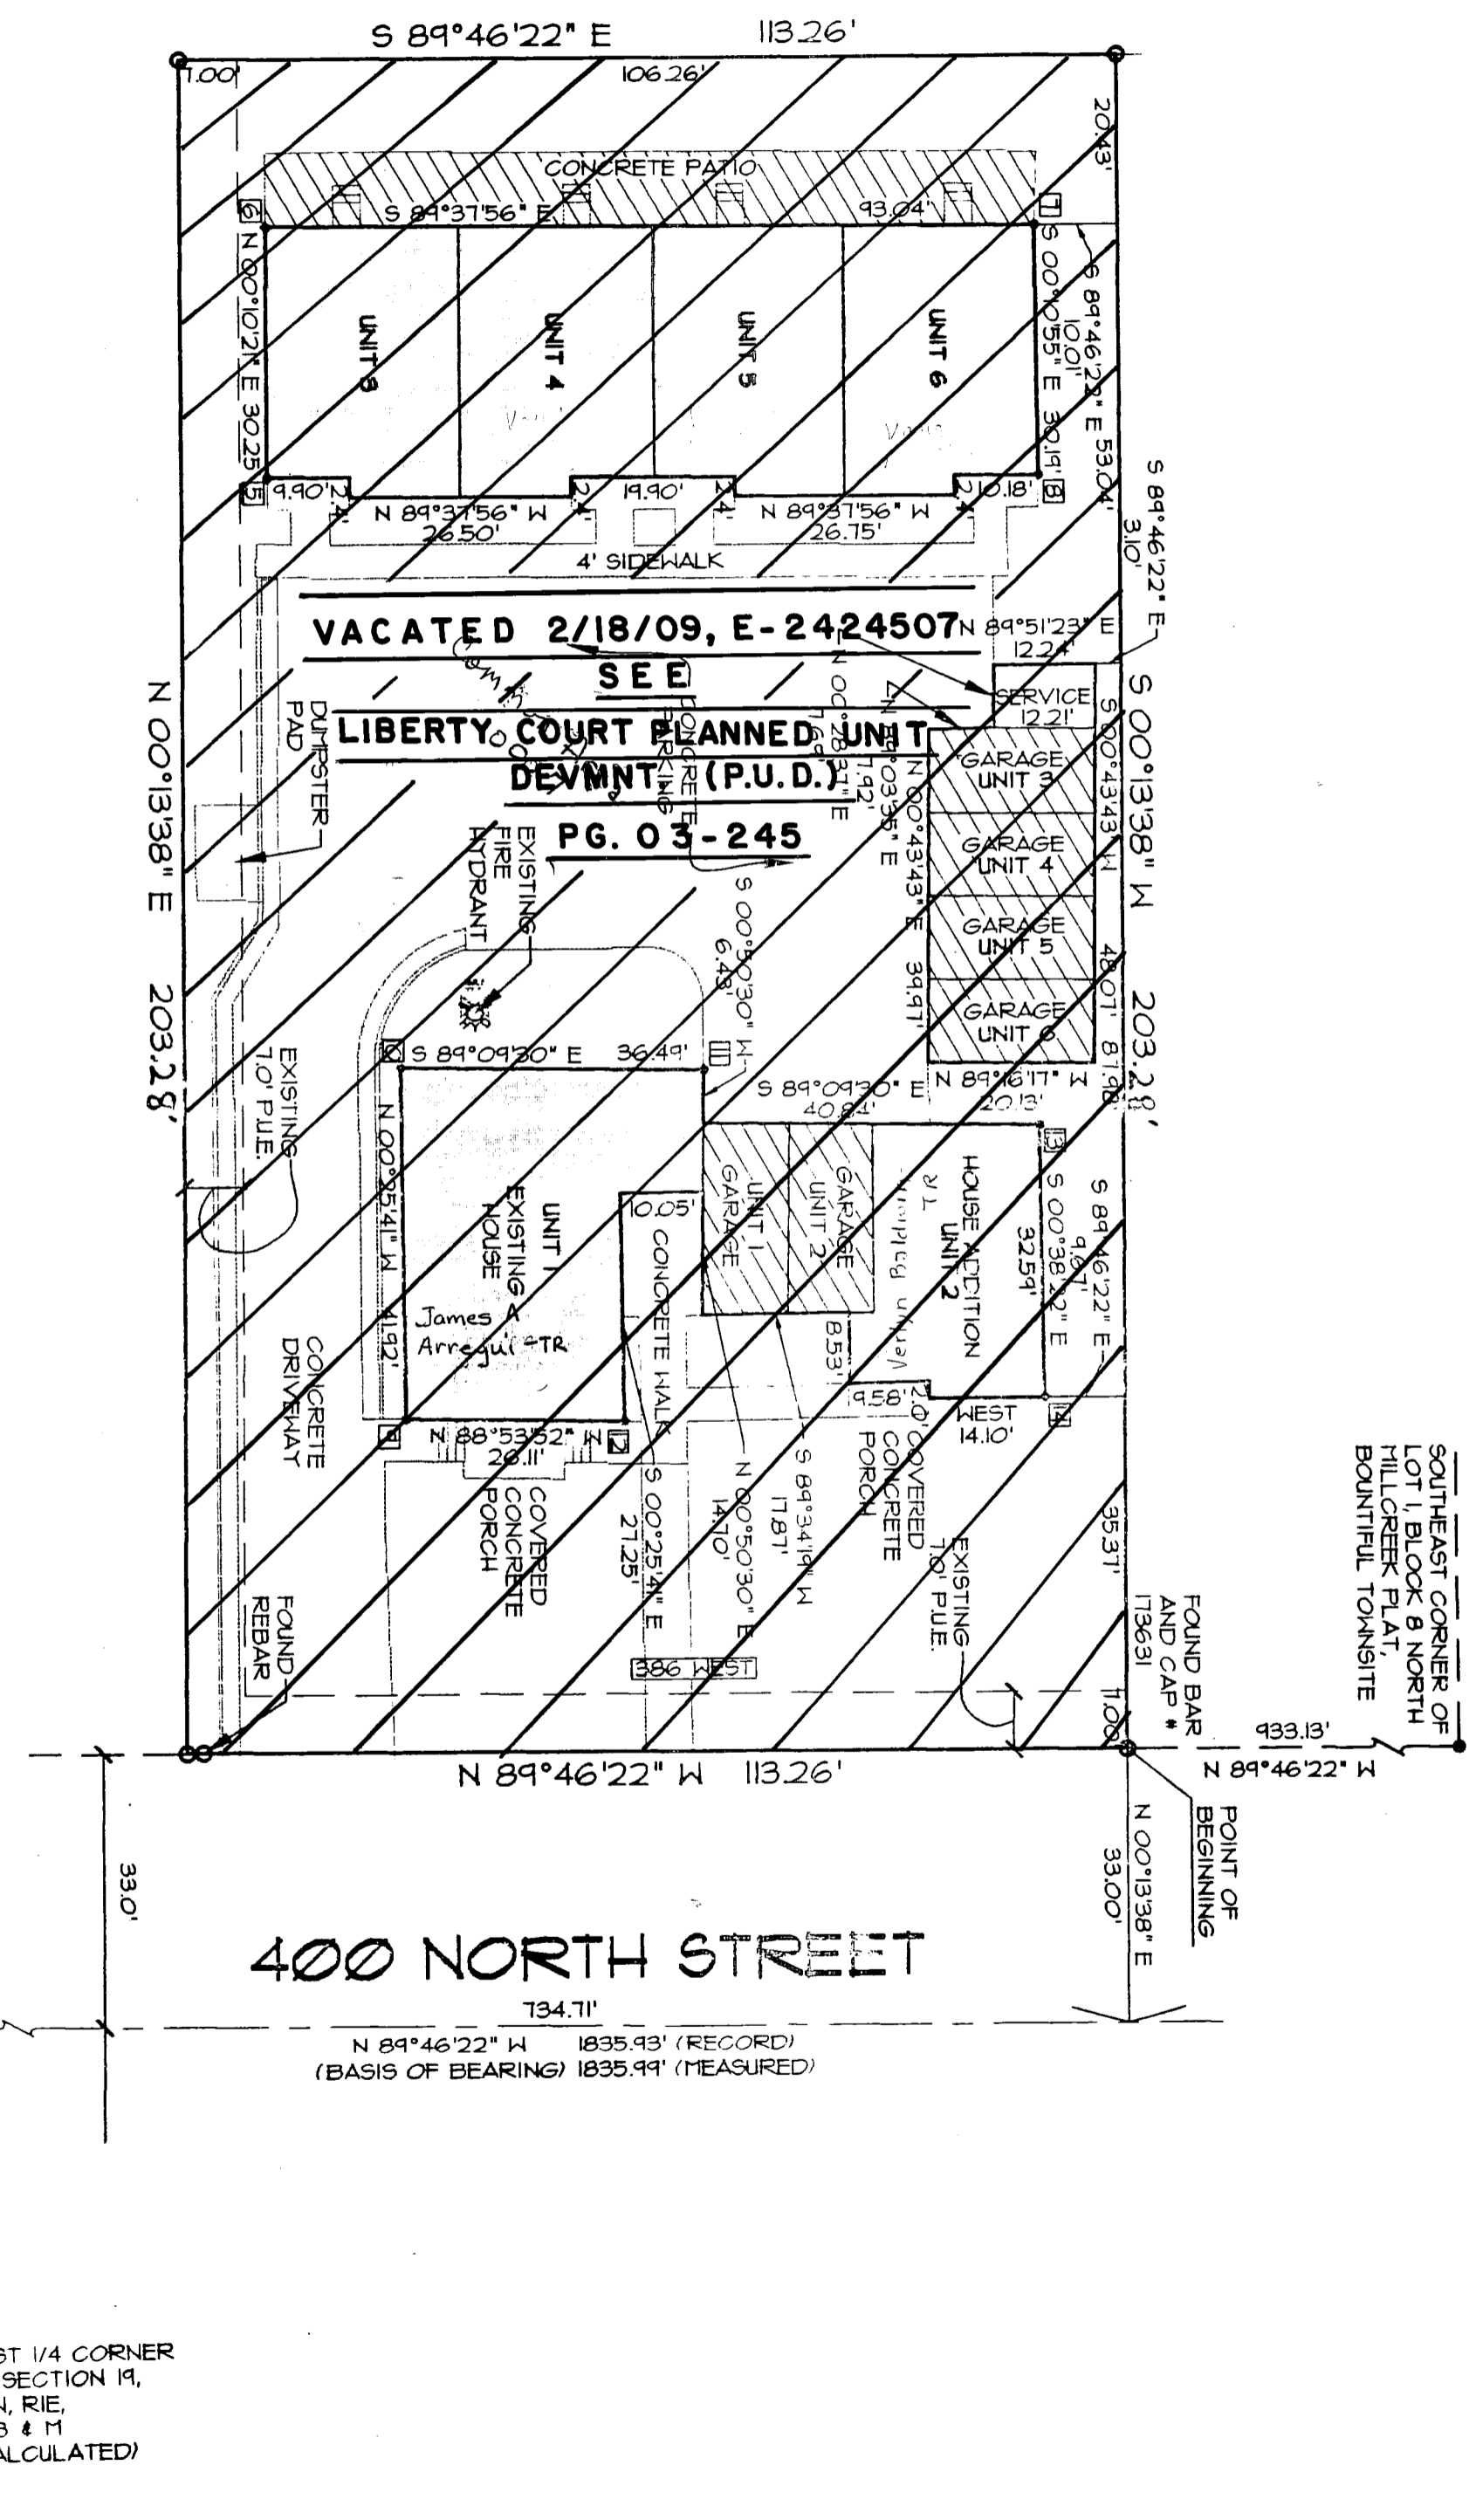

BENCHMARK
EXISTING STREET MONUMENT
• THE INTERSECTION OF
400 NORTH STREET & 500
WEST STREET
(FOUND)
BENCHMARK ELEV. = 4301.01

WEST 1/4 CORNER
OF SECTION 19,
T2N, R1E,
SLB & M
(CALCULATED)