

# NORTH POINTE CONDOMINIUMS PHASE 3 BOUNTIFUL

Tax ID Prefix

**03-205**

Plat ID: 3604

Sheet 1 of 3

Year Recorded: 2001



NORTH POINTE CONDOMINIUMS PHASE 3  
03-205  
3604


NORTH POINTE CONDOMINIUMS AMENDMENT PHASE 1  
03-203  
3602



**Parcel ID**

Lot Number

1 inch = 10 feet

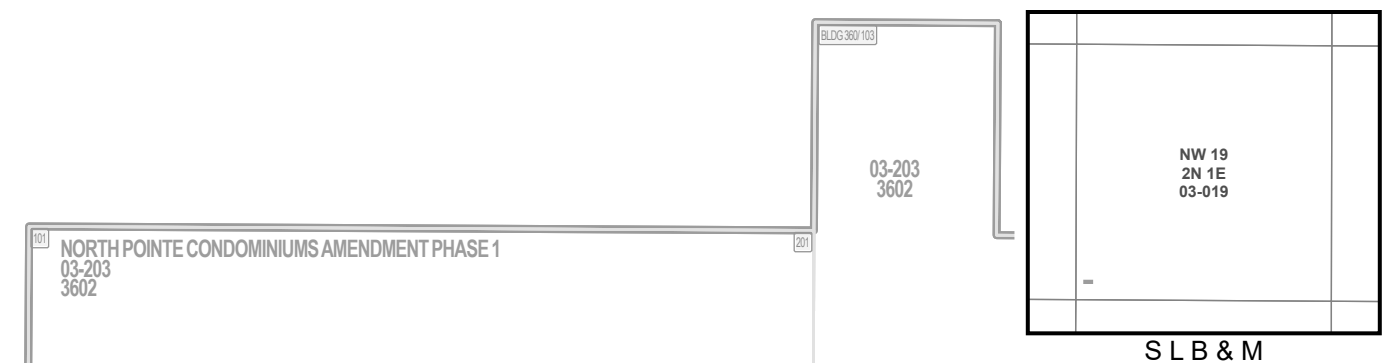

NOTE: Distance, bearings and radius values are approximate. User needs to refer to the recorded legal descriptions for exact bearing and distances. For cadastral or technical information, see the dedicated plat and or legal descriptions in recorded documents.



# NORTH POINTE CONDOMINIUMS PHASE 3 BOUNTIFUL


Tax ID Prefix

**03-205**

Plat ID: 3604

Sheet 2 of 3


Year Recorded: 2001

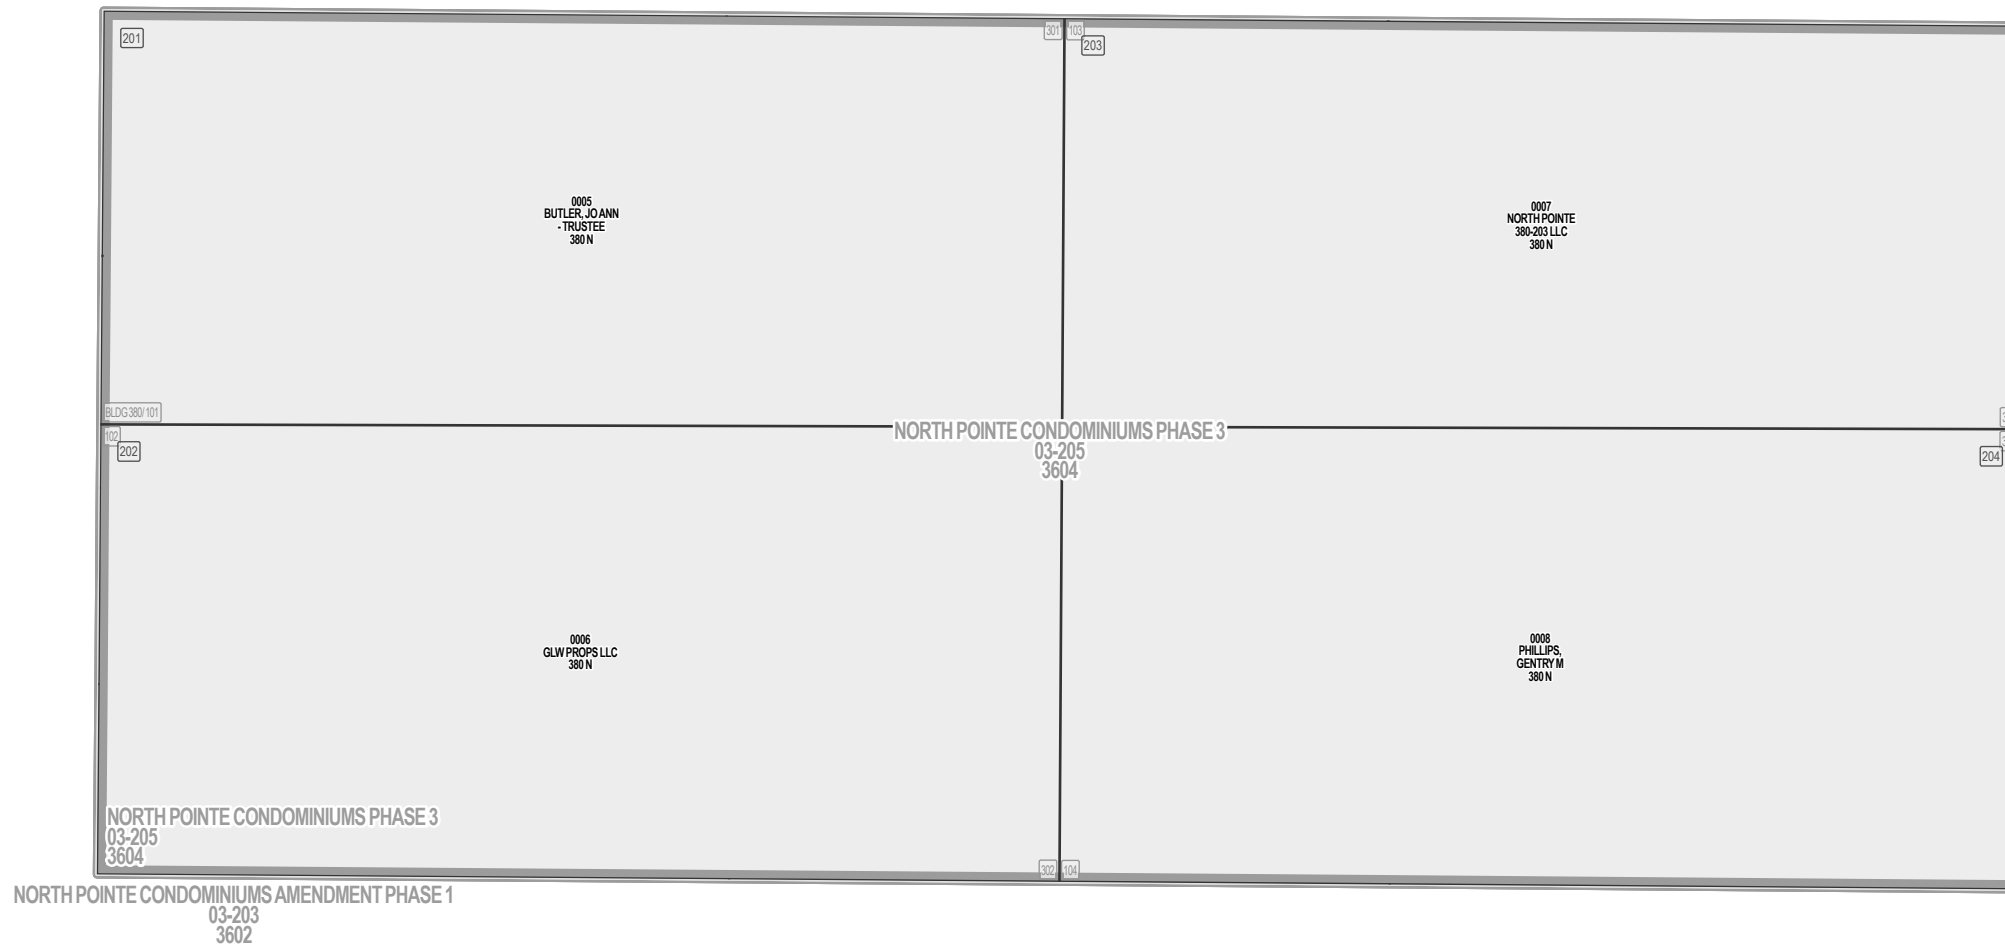

**Parcel ID**

Lot Number

1 inch = 10 feet

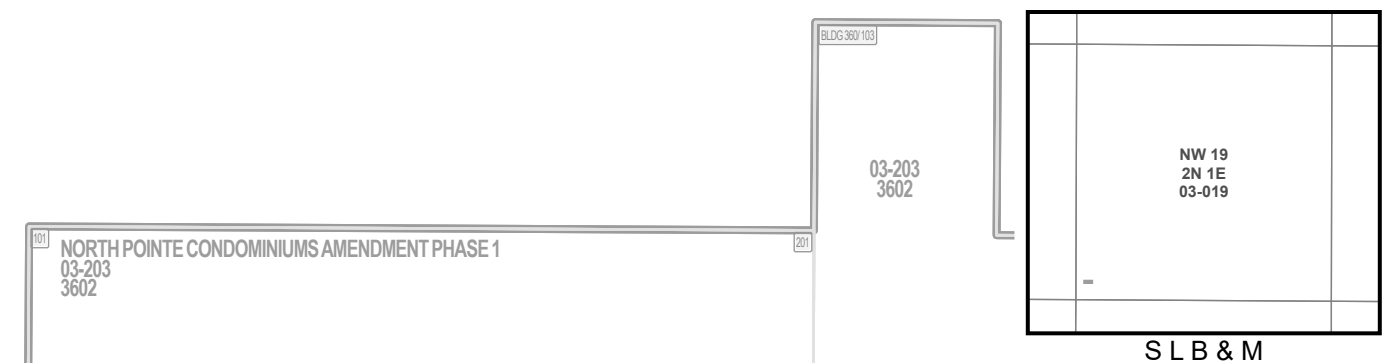

NOTE: Distance, bearings and radius values are approximate. User needs to refer to the recorded legal descriptions for exact bearing and distances. For cadastral or technical information, see the dedicated plat and or legal descriptions in recorded documents.



# NORTH POINTE CONDOMINIUMS PHASE 3 BOUNTIFUL


Tax ID Prefix

**03-205**

Plat ID: 3604

Sheet 3 of 3


Year Recorded: 2001

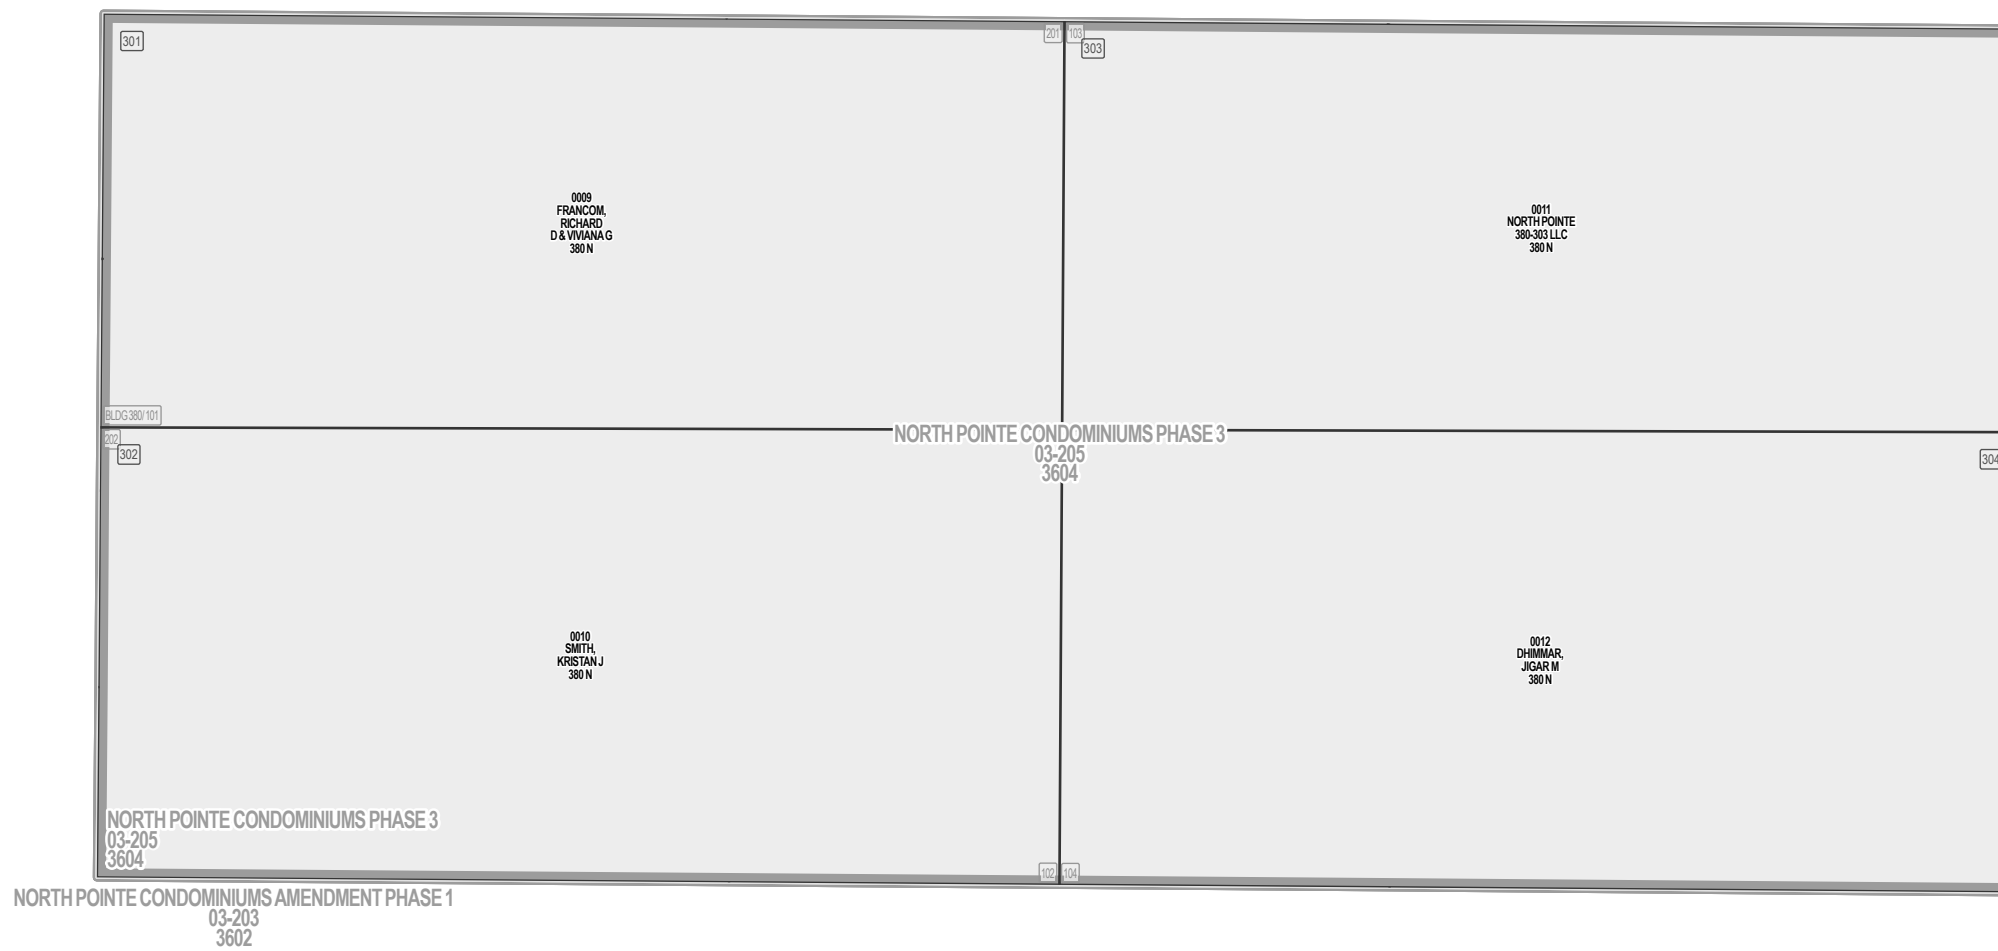

**Parcel ID**

**Lot Number**

1 inch = 10 feet

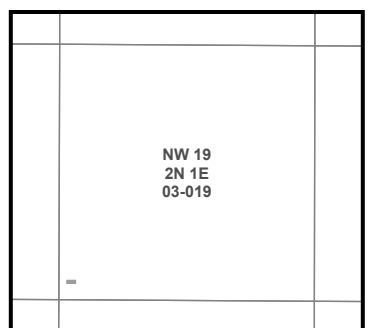

S L B & M

NOTE: Distance, bearings and radius values are approximate. User needs to refer to the recorded legal descriptions for exact bearing and distances. For cadastral or technical information, see the dedicated plat and or legal descriptions in recorded documents.

