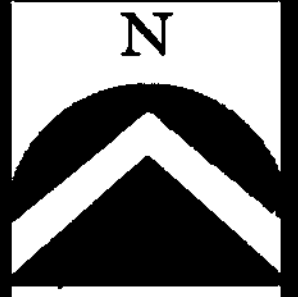


Third North Condominiums

BEING A PART OF LOTS 2 & 5, BLOCK 54, PLAT A, BOUNTIFUL TOWNSITE SURVEY
& NW. QUARTER AND THE SW. QUARTER OF SECTION 19, T.2N., R.1E., S.L.B. & M.
BOUNTIFUL CITY, DAVIS COUNTY, UTAH

PREFIX 16
03-221

LAST #
0005

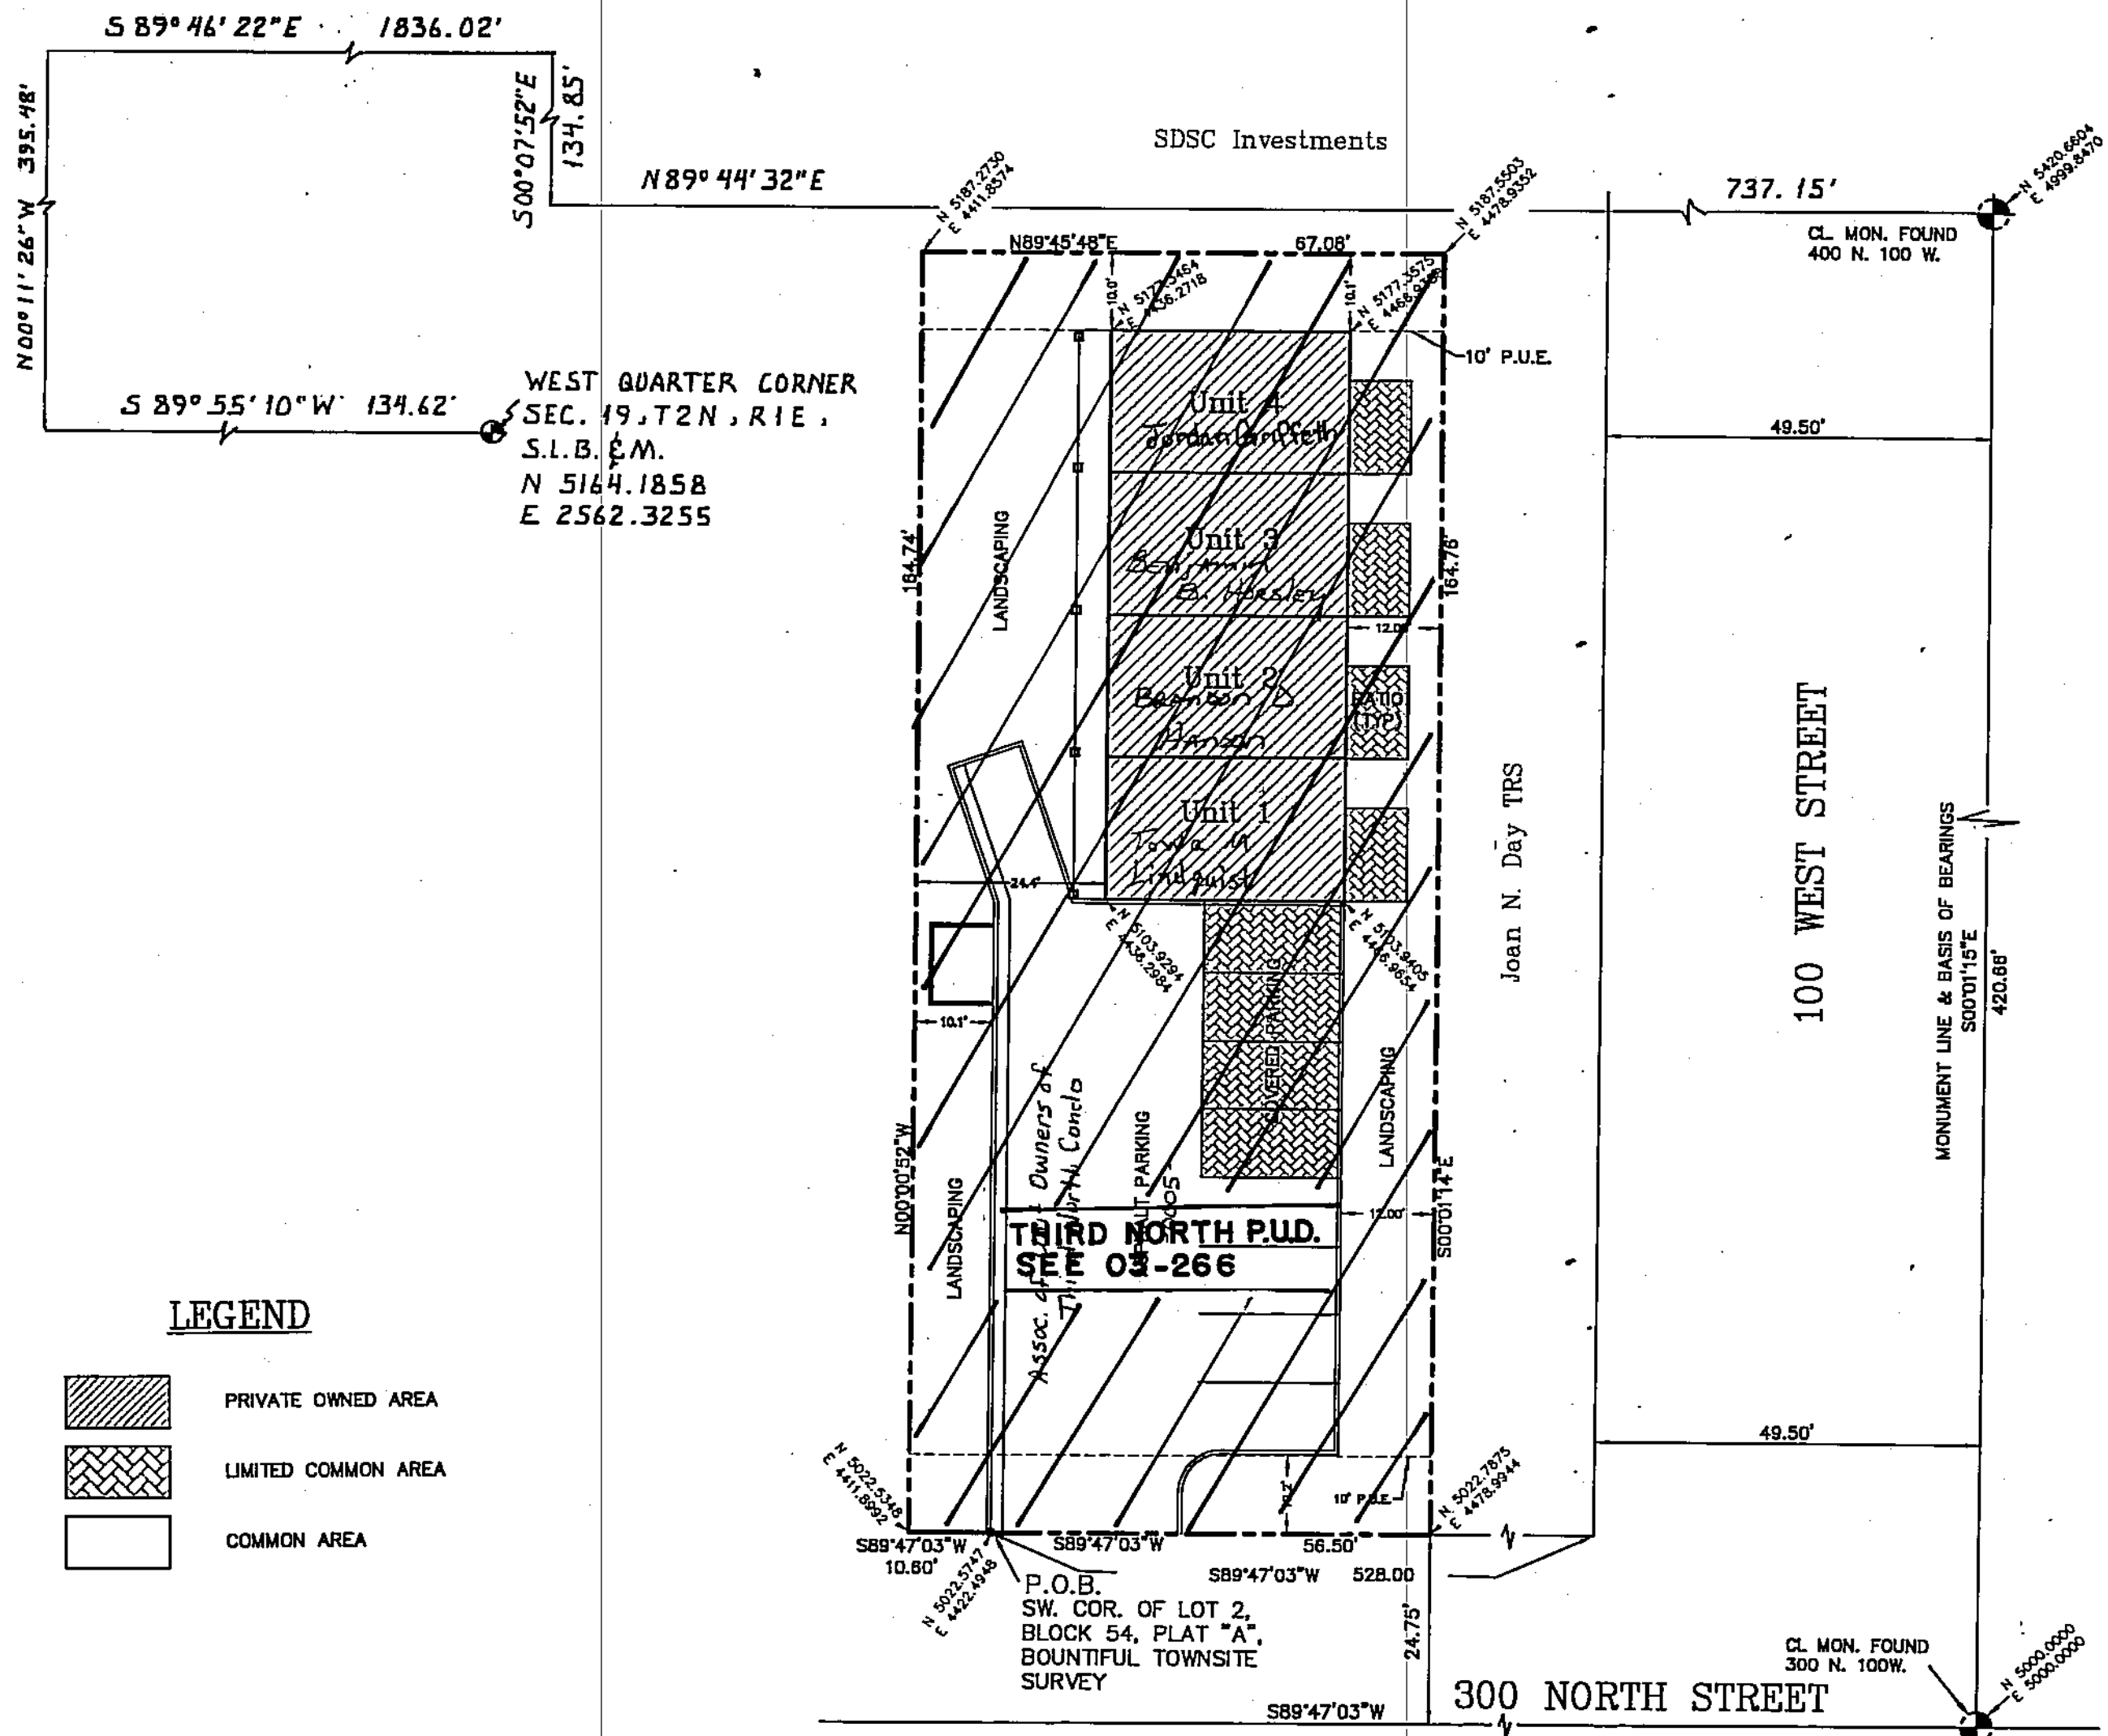


SCALE:
1" = 20'



 
DEVELOPMENT: THIRD NORTH CONDOMINIUMS
UNITS: 1 THRU 4
& COMMON AREA

CITY: BOUNTIFUL

NW OF SW 1/4 SEC 19, T. 2N, R. 1E
PT LOTS 2 & 5 BLK 54 PLAT A BTS
S.L.M. DAVIS COUNTY, UTAH
FILE # 4090
R 08-17-04



LEGEND

-  PRIVATE OWNED AREA
-  LIMITED COMMON AREA
-  COMMON AREA

221

03

Brd & Associates
Engineers & Land Surveyors

505 South Main Street
Bountiful, Utah 84010
Phone (801)-292-0400
Fax (801)-292-8218