

# COONS SUBDIVISION

LOCATED IN THE SOUTHWEST 1/4 OF SECTION 17 AND THE SOUTHEAST 1/4 OF SECTION 18  
TOWNSHIP 2 NORTH, RANGE 1 EAST, SALT LAKE BASE AND MERIDIAN  
BOUNTIFUL CITY, DAVIS COUNTY, UTAH

PREFIX  
03-231

LAST #  
0002


N



SCALE:  
1" = 20'

231

03

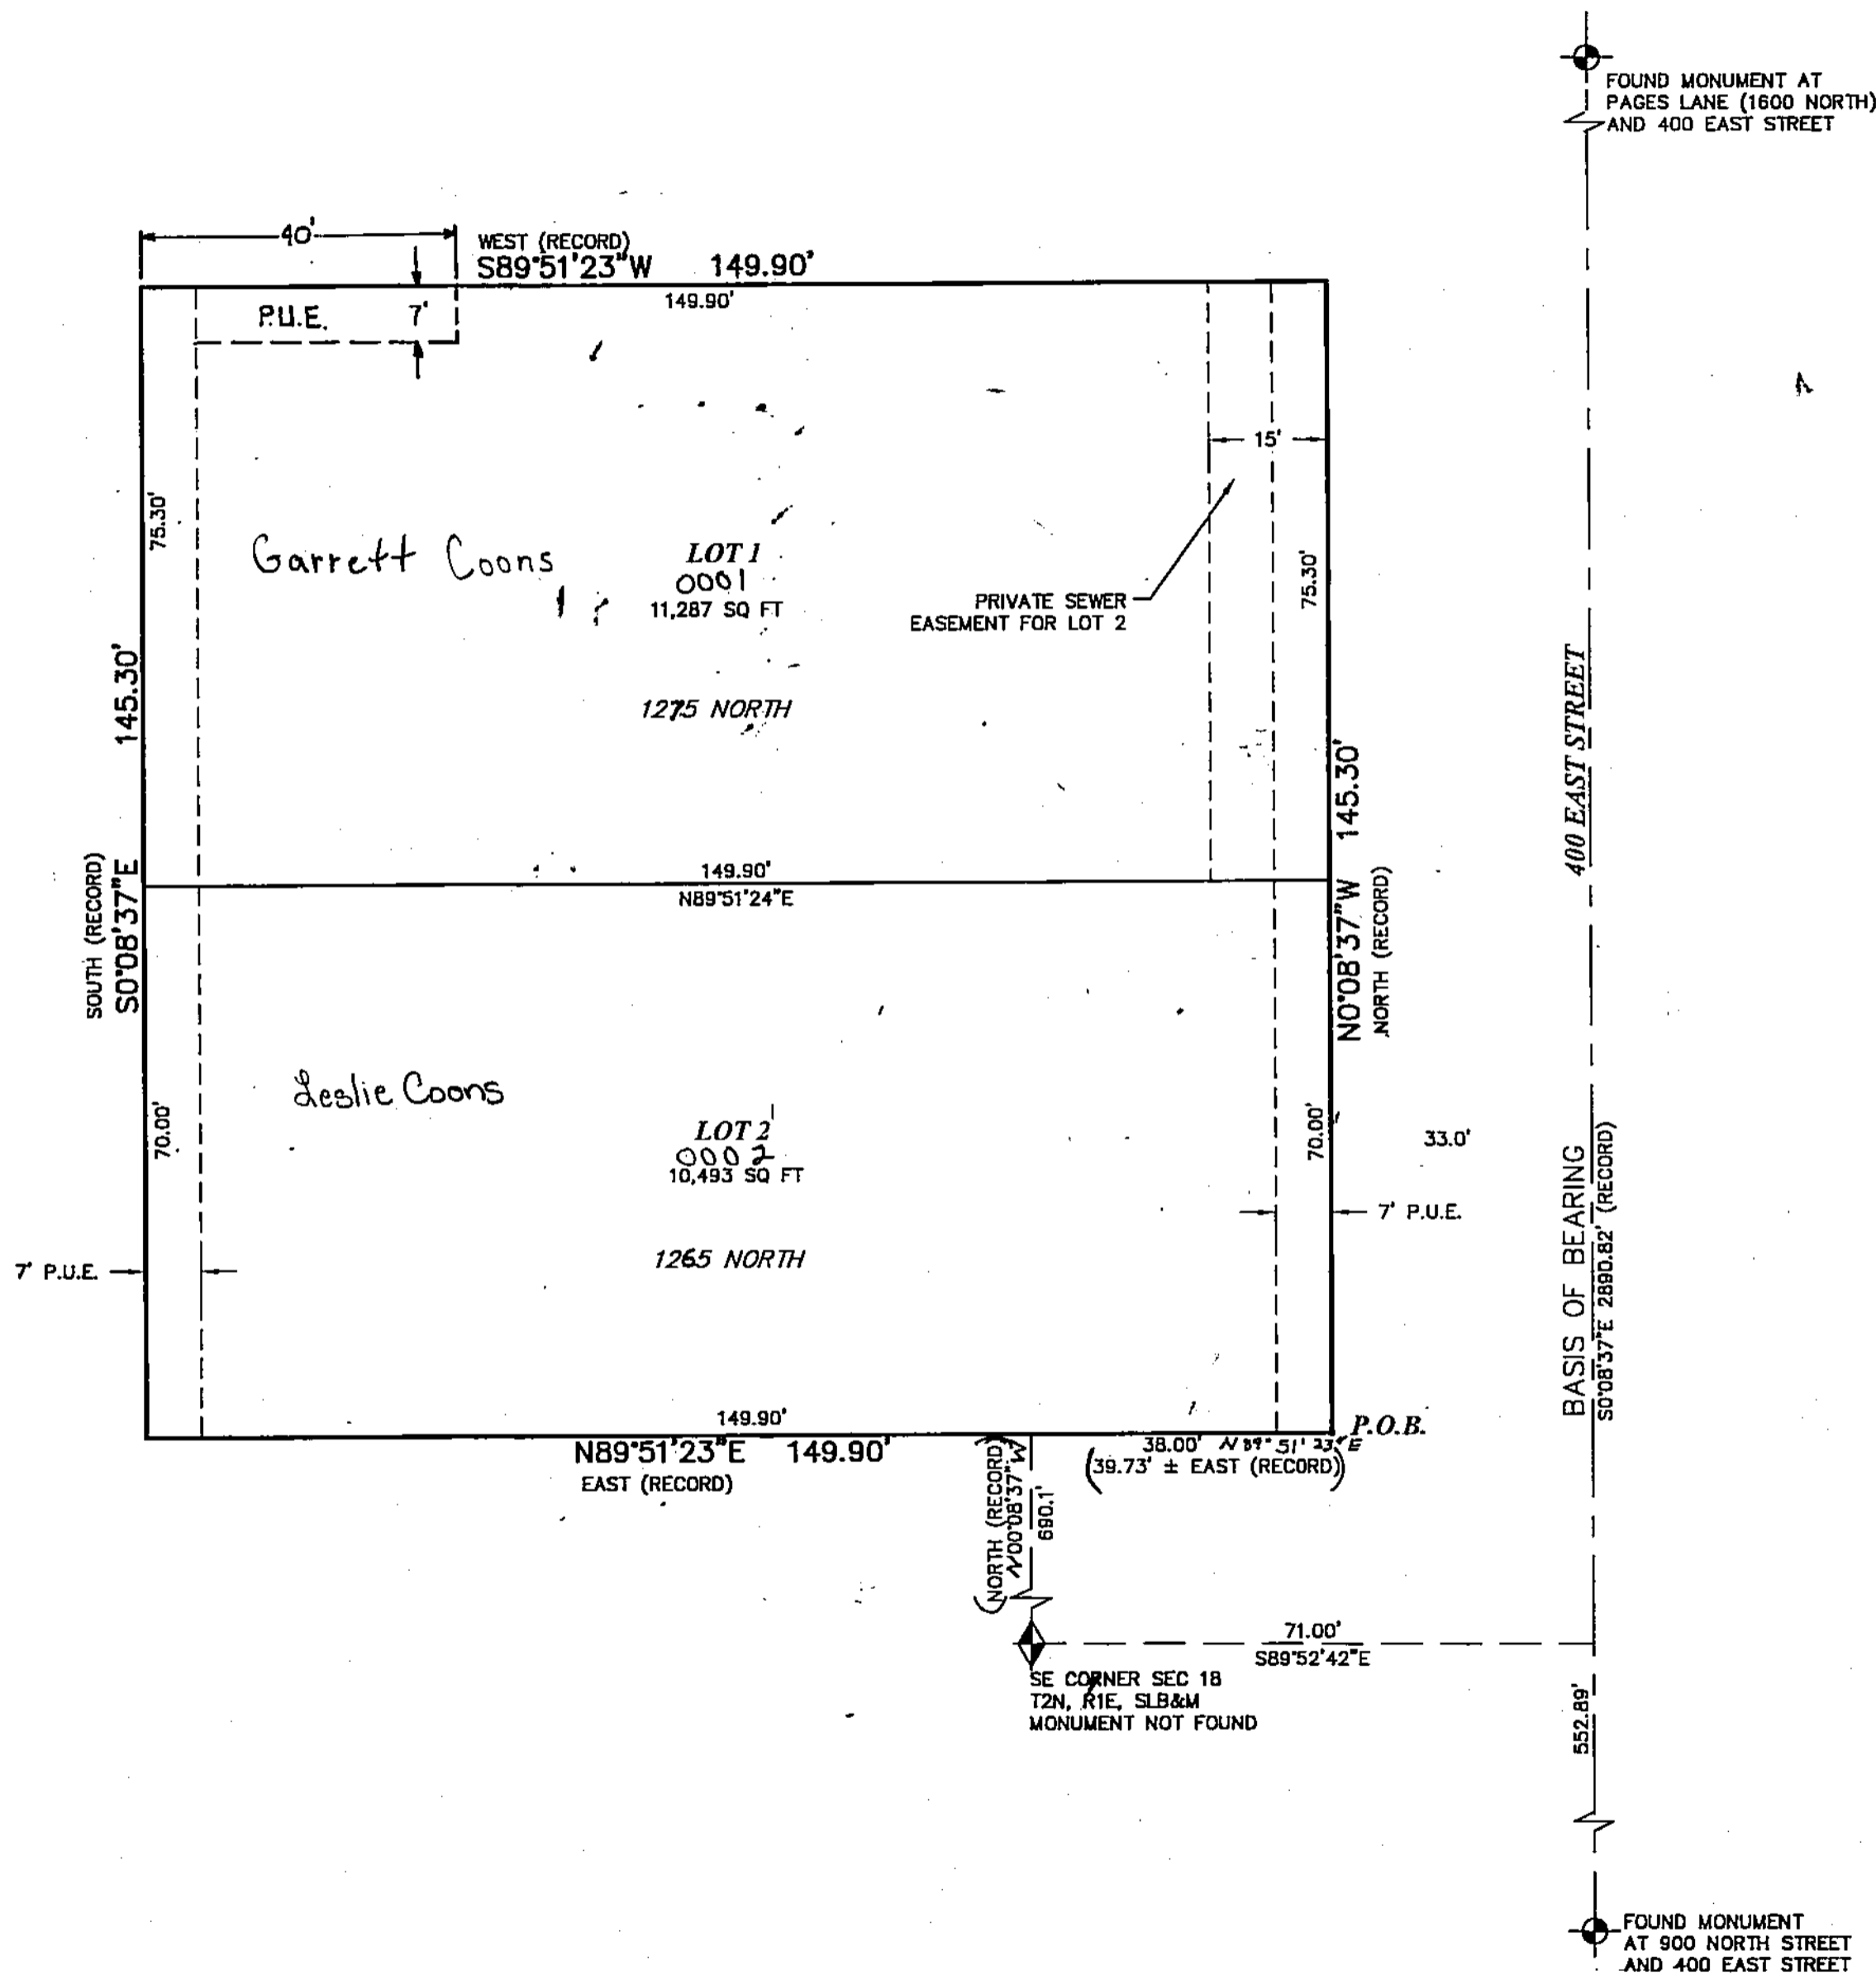

DEVELOPMENT: COONS SUBDIVISION  
CITY: BOUNTIFUL LOTS: 1 THRU 2

SW 1/4 SEC. 17, T.2N, R.1E  
SE 1/4 SEC. 18, T.2N, R.1E  
S.E.M: DAVIS COUNTY, UTAH  
FILE # 4413  
R 03-10-06

**H HILL & ARGYLE, Inc.**  
Engineering and Surveying  
181 North 200 West, Suite 24, Bountiful, Utah 84002  
P (801) 288-2228 Faxes (801) 288-2883 Fax  
18A PRELACT 04-1108  
PLAT 8/22/03