

TWIN HOMES AT THE ORCHARD CONDOMINIUMS

PART OF THE SW QUARTER OF SECTION 18, T2N, R1E, SLB&M
BOUNTIFUL CITY, DAVIS COUNTY, UTAH

PREFIX 16
03-236

LAST #
0009

N




SCALE:
1" = 20'

DEVELOPMENT: TWIN HOMES AT THE ORCHARD CONDOMINIUMS
UNITS: 1 & 2 BLDG 1, 3 & 4 BLDG 2
CITY: BOUNTIFUL 5 & 6 BLDG 3, 7 & 8 BLDG 4 & CA

SW 1/4 SEC. 18, T:2N, R:1E
S.L.M. DAVIS COUNTY, UTAH

FILE # 4727
R 10-08-07

EBSO Properties LLC owns all Units
Not Marked

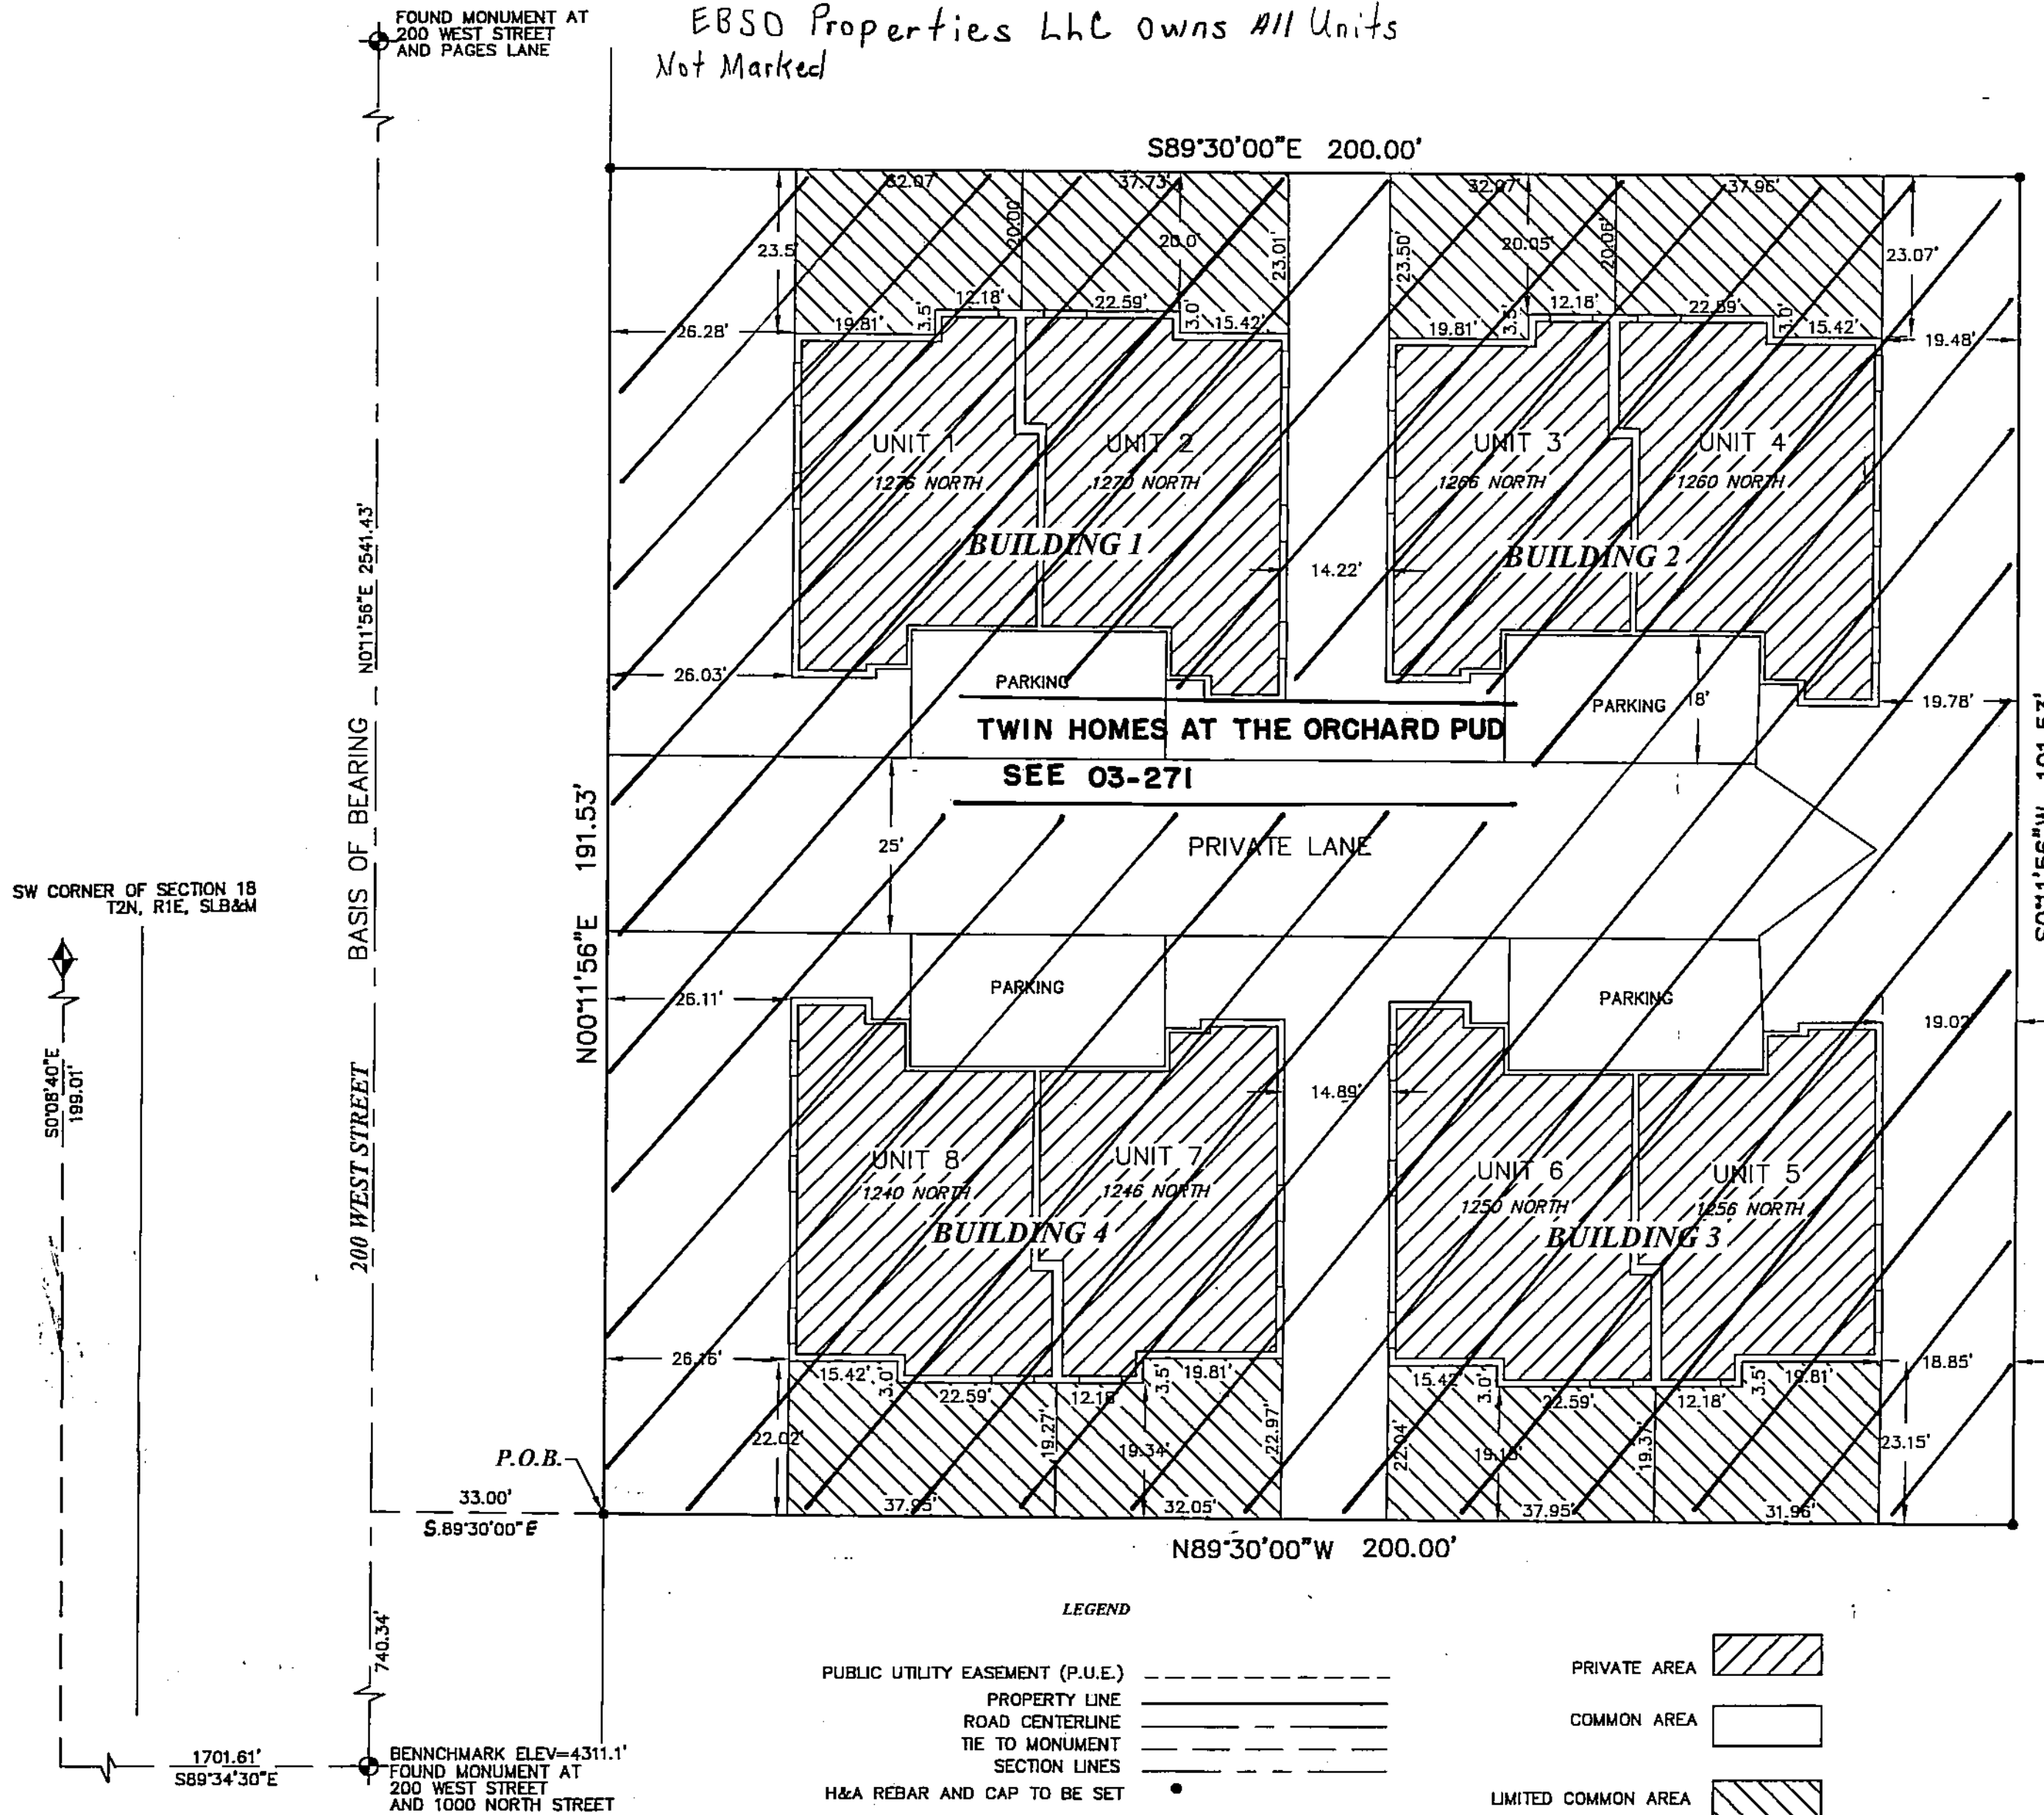

PID	OWNER	UNIT	BLDG
0001	Delbert L. Larson (Trs)	1	1
0002	Don B. Nelson - TRS	2	1
0003	Solo 1266 Holdings LLC	3	2
0004	Solo 1260 Holdings LLC	4	2
0005	Orchards 2 LLC	5	3
0006	Eric N. Beard	6	3
0007	Brent S. Jacobson	7	4
0008	Stephen Cyril Veager - TR	8	4
0009	Assoc of unit owners of Twinhomes at th Orchard	Area	

H HILL & ARGYLE, Inc.
Engineering and Surveying
181 North 200 West, Suite #4, Bountiful, Utah 84010
(801) 298-2238 Phone, (801) 298-5953 Fax
PLAT 06-323

236

03