


# ROBINVALE ESTATES AMENDED

## WOODS CROSS

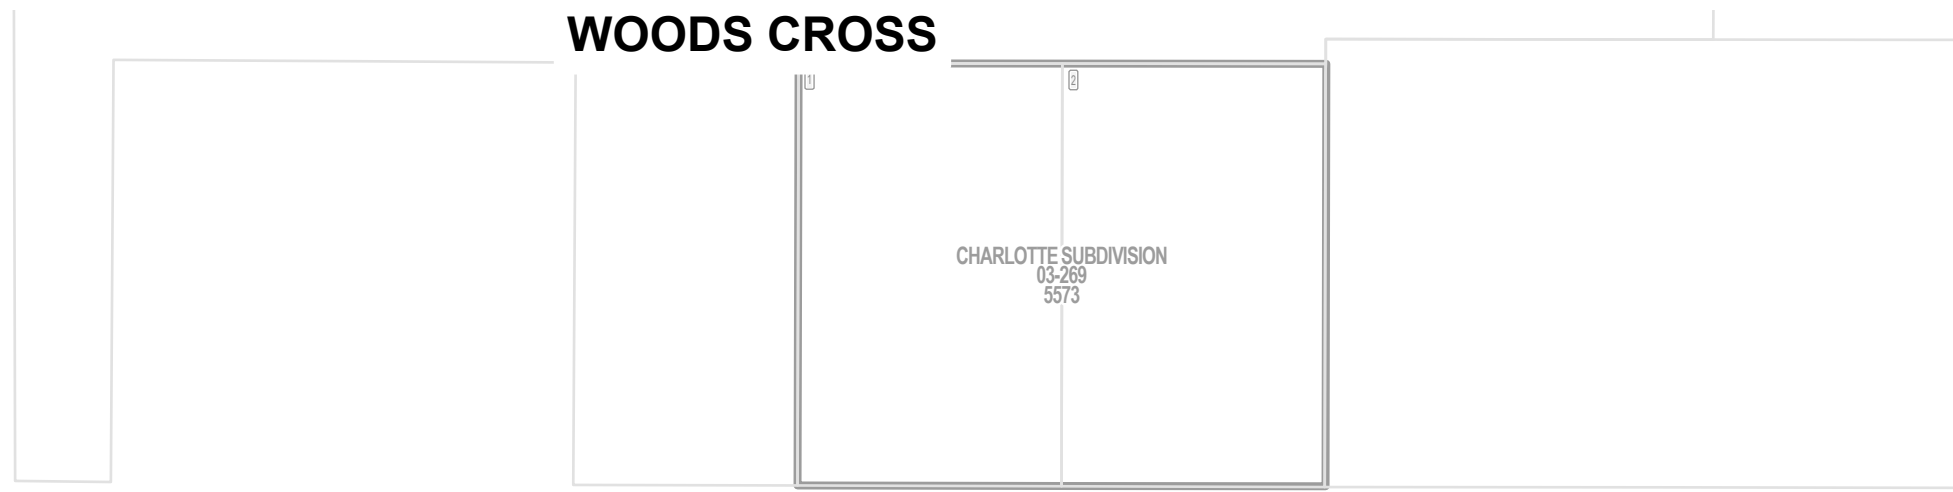

Tax ID Prefix

**03-247**


Plat ID: 4933

Sheet 1 of 1

Year Recorded: 2009

1500 South

AUTO GALLERY SUBDIVISION  
03-246  
4920

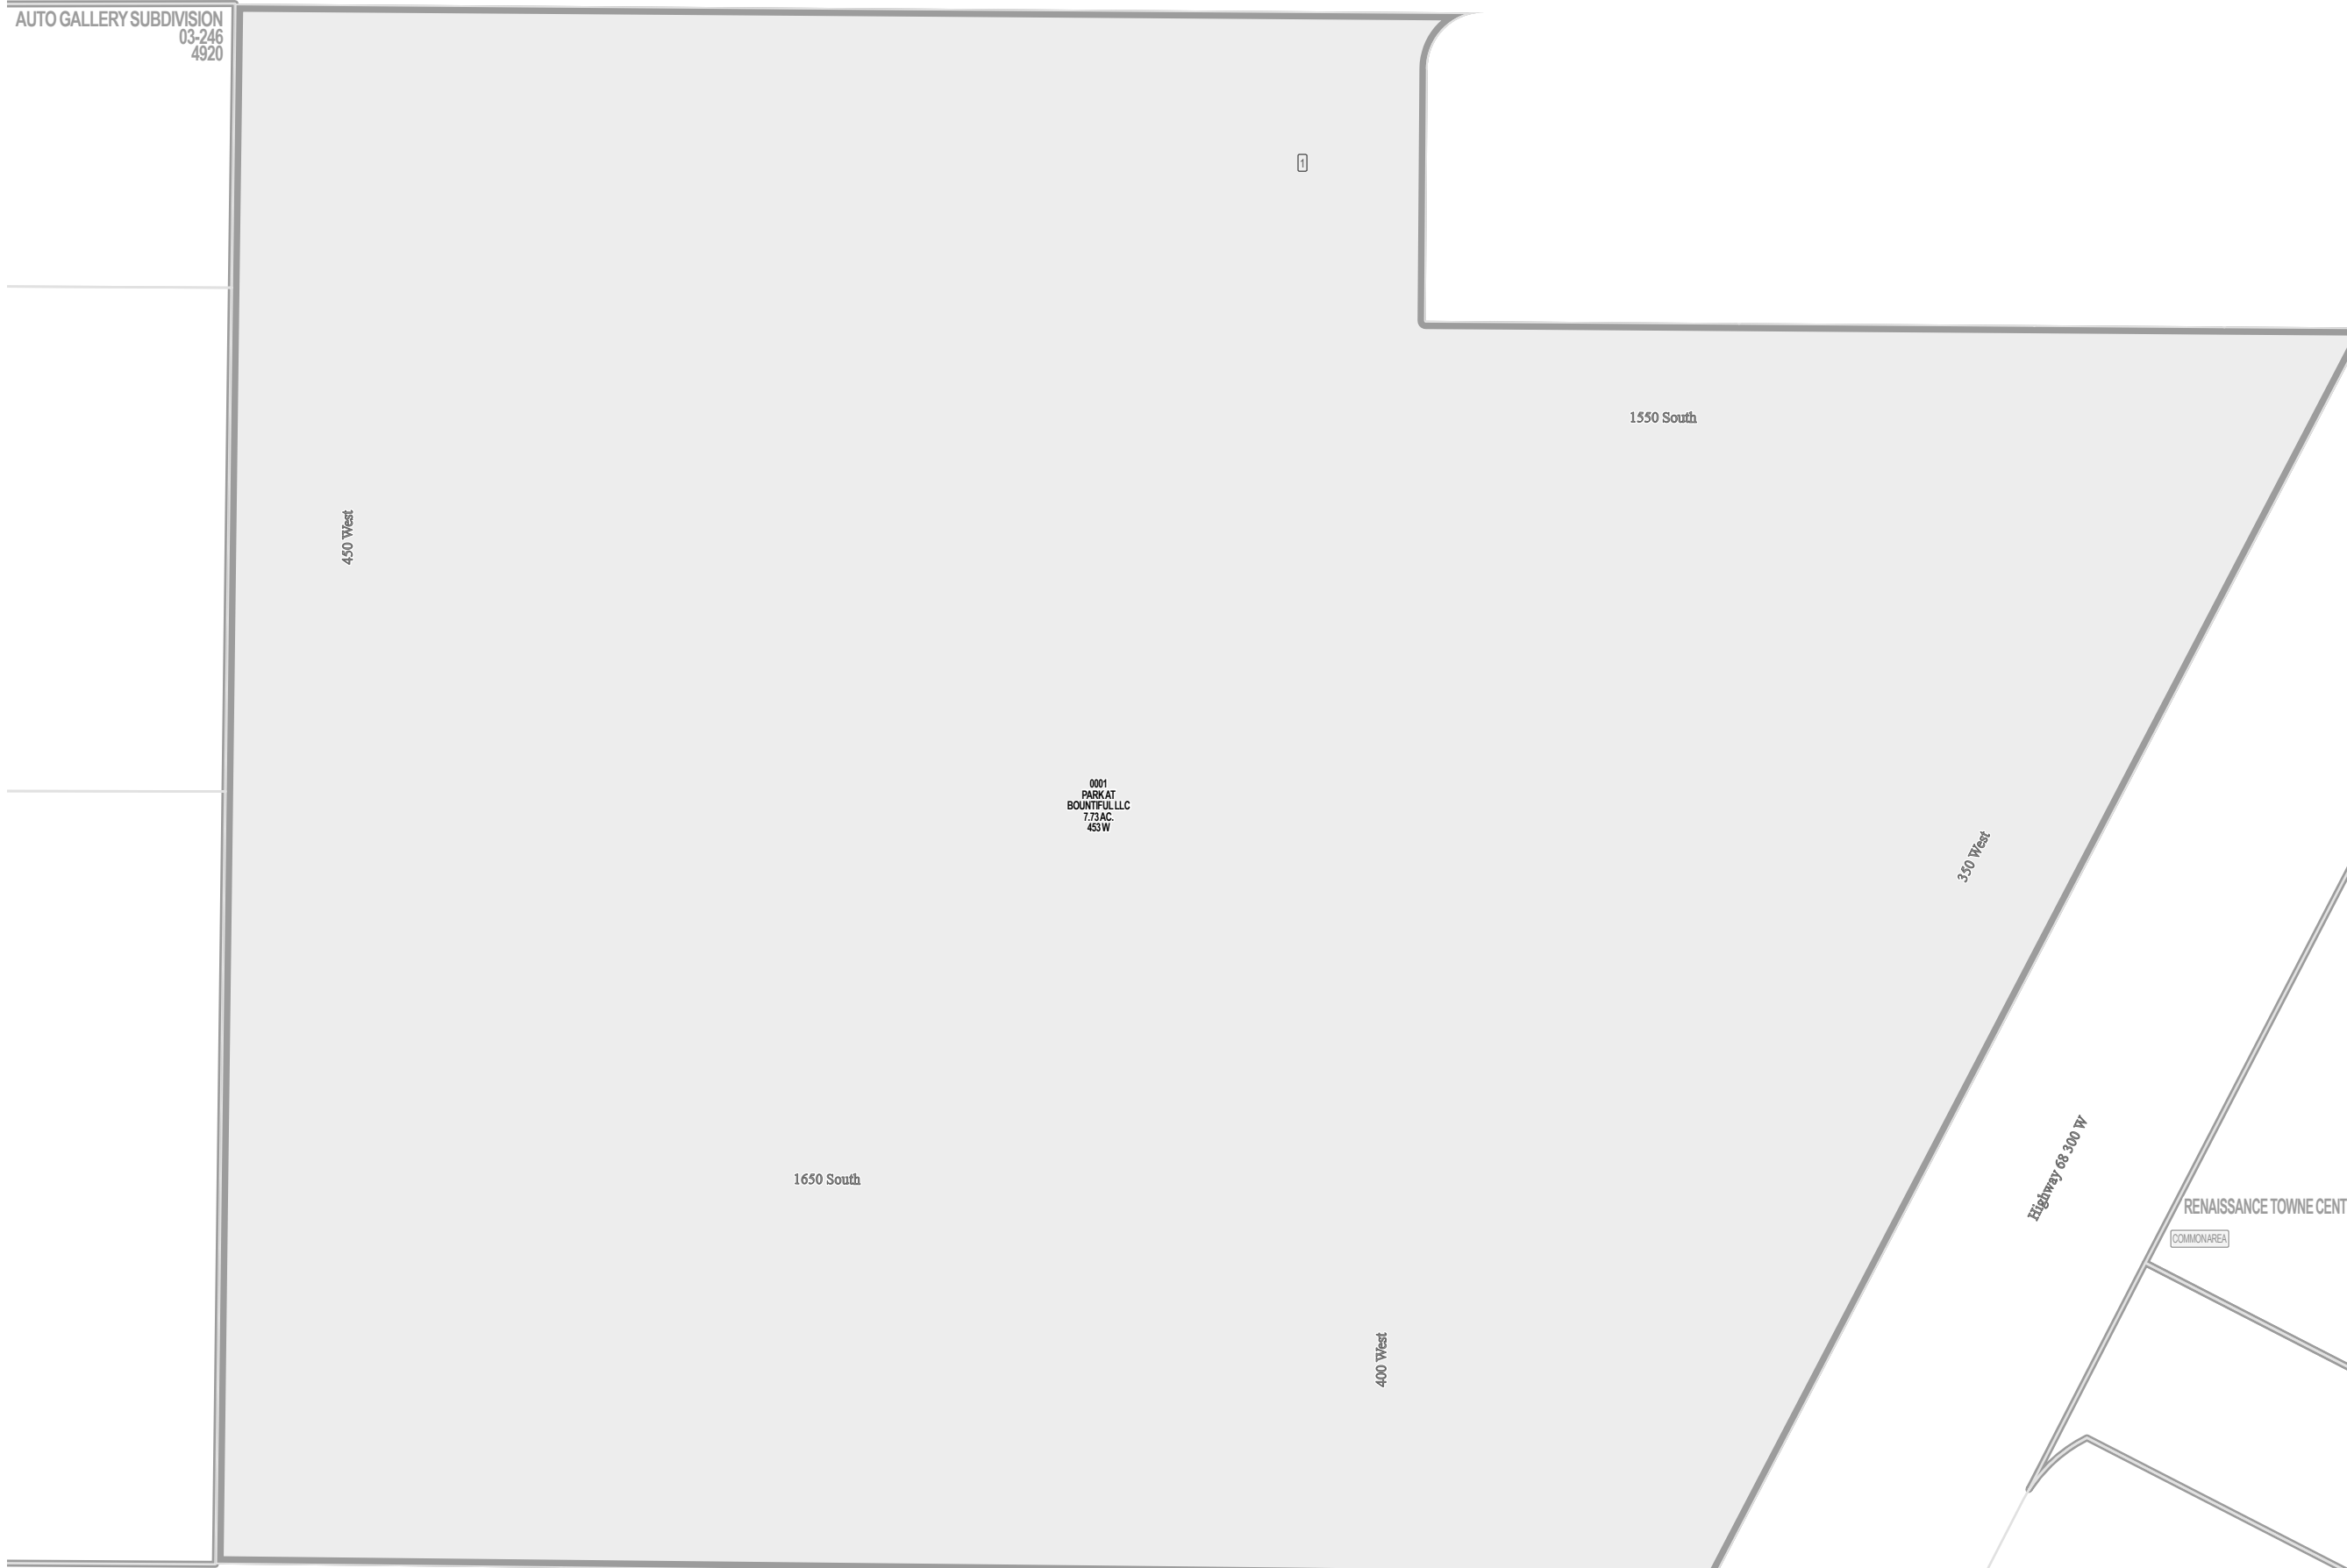

**Parcel ID**

**Lot Number**

1 inch = 60 feet

NE 25 2N 1W 06-049	NW 30 2N 1E 03-035
SE 25 2N 1W 06-051	SW 30 2N 1E 03-042
NE 36 2N 1W 06-093	NW 31 2N 1E 05-001

SLB & M

NOTE: Distance, bearings and radius values are approximate. User needs to refer to the recorded legal descriptions for exact bearing and distances. For cadastral or technical information, see the dedicated plat and or legal descriptions in recorded documents.

