

PORTER WALTON TOWNHOMES P.U.D. CENTERVILLE

Tax ID Prefix


03-270

Plat ID: 5609

Sheet 1 of 1

Year Recorded: 2016

CENTERVILLE MARKETPLACE SUBD PHASE 2
02-176
2336

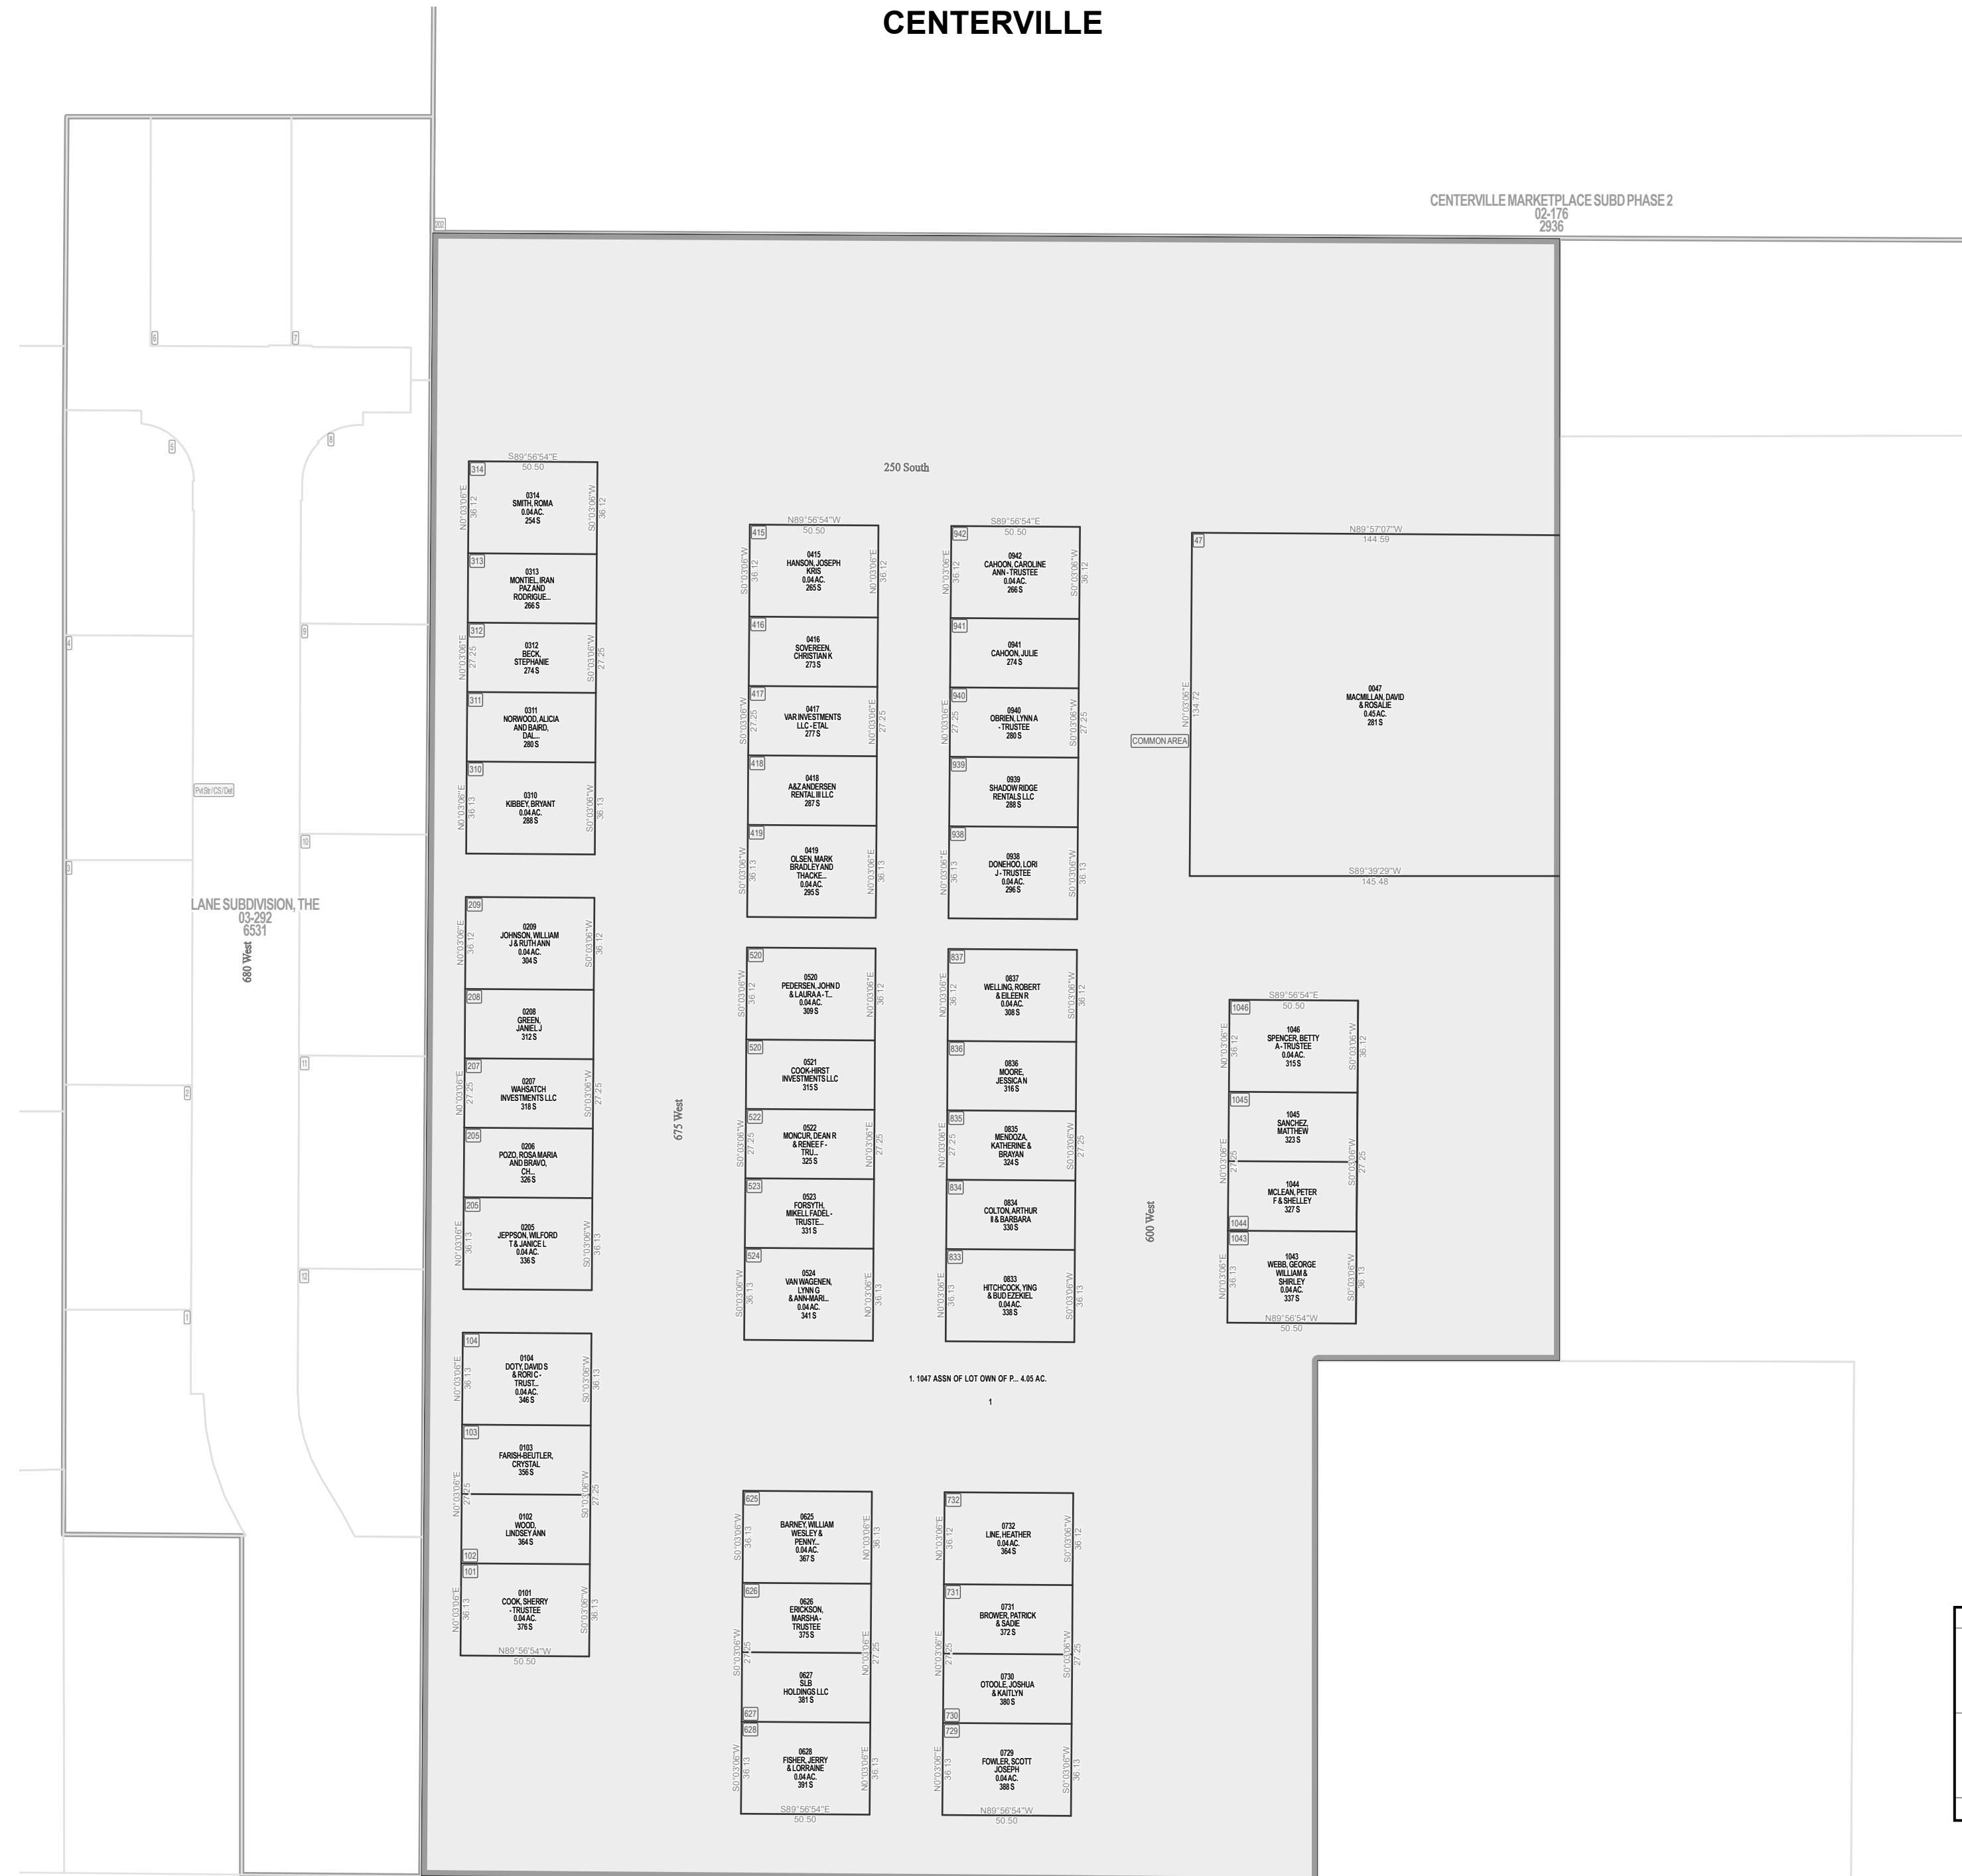

Parcel ID

Lot Number

1 inch = 50 feet

SE 12 2N 1W 06-008	SW 07 2N 1E 02-026	SE 07 2N 1E 02-101
NE 13 2N 1W 06-012	NW 18 2N 1E 03-001	NE 18 2N 1E 03-002

SLB & M

NOTE: Distance, bearings and radius values are approximate. User needs to refer to the recorded legal descriptions for exact bearing and distances. For cadastral or technical information, see the dedicated plat and or legal descriptions in recorded documents.

SHAELA PARK PUD
03-168
3057



Last update: 8/11/2023