

03 272

# GOODFELLOW SUBDIVISION


PART OF THE SOUTHEAST QUARTER OF SECTION 18,  
TOWNSHIP 2 NORTH, RANGE 1 EAST, SALT LAKE BASE AND MERIDIAN  
BOUNTIFUL CITY, DAVIS COUNTY, UTAH

PREFIX  
03-272  
LAST #  
0001



SCALE:  
1" = 40'

DEVELOPMENT: GOODFELLOW SUBDIVISION  
CITY: BOUNTIFUL LOTS: 1

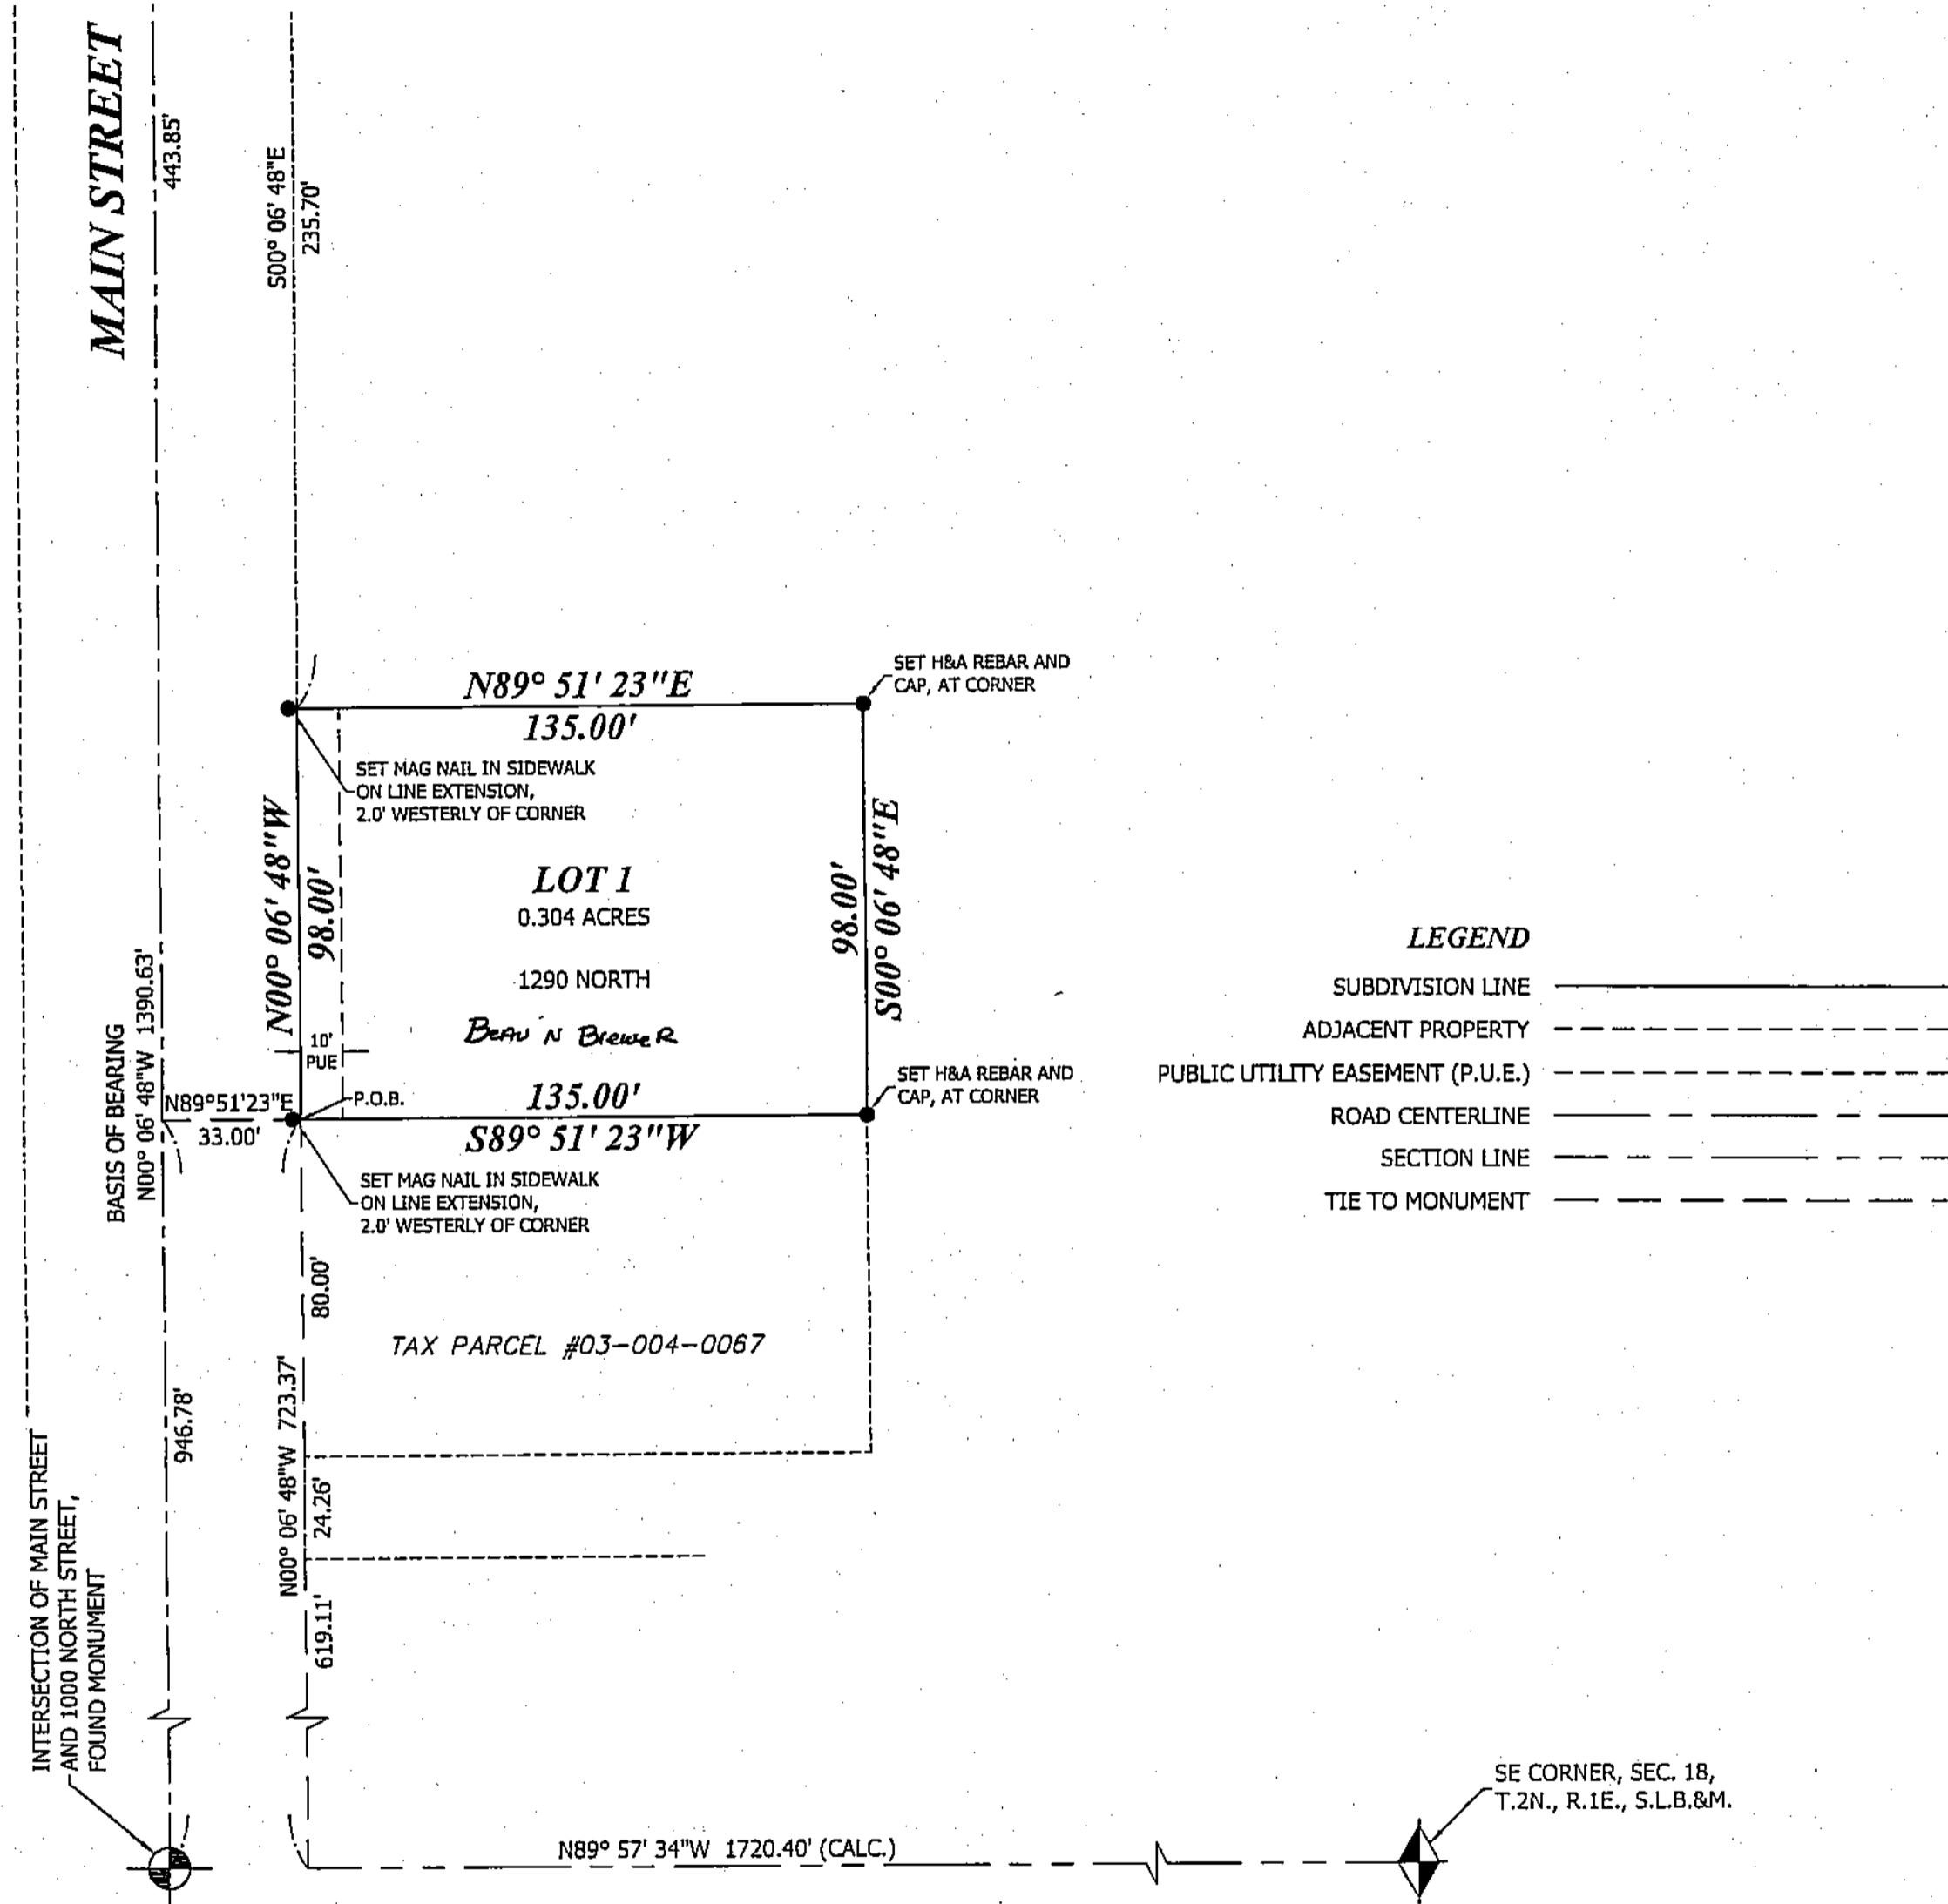

181 North 200 West, Suite #4  
Bountiful, Utah 84010  
Phone 801-298-2236  
Fax 801-298-5983

PROJECT# 1179001  
03/22/2016 JRC  
06/15/2016 JRC

SE 1/4 SEC. 18, T.2N, R.1E  
S.L.M. DAVIS COUNTY, UTAH

FILE #5655  
R-06-23-16