

5TH & ORCHARD TOWNHOMES PUD

BOUNTIFUL

DENTAL AND VISION PLAZA CONDOMINIUMS
03-156
2479

Tax ID Prefix

03-290


Plat ID: 6305

Sheet 1 of 1

Year Recorded: 2020

500 South

400 East Orchard Dr

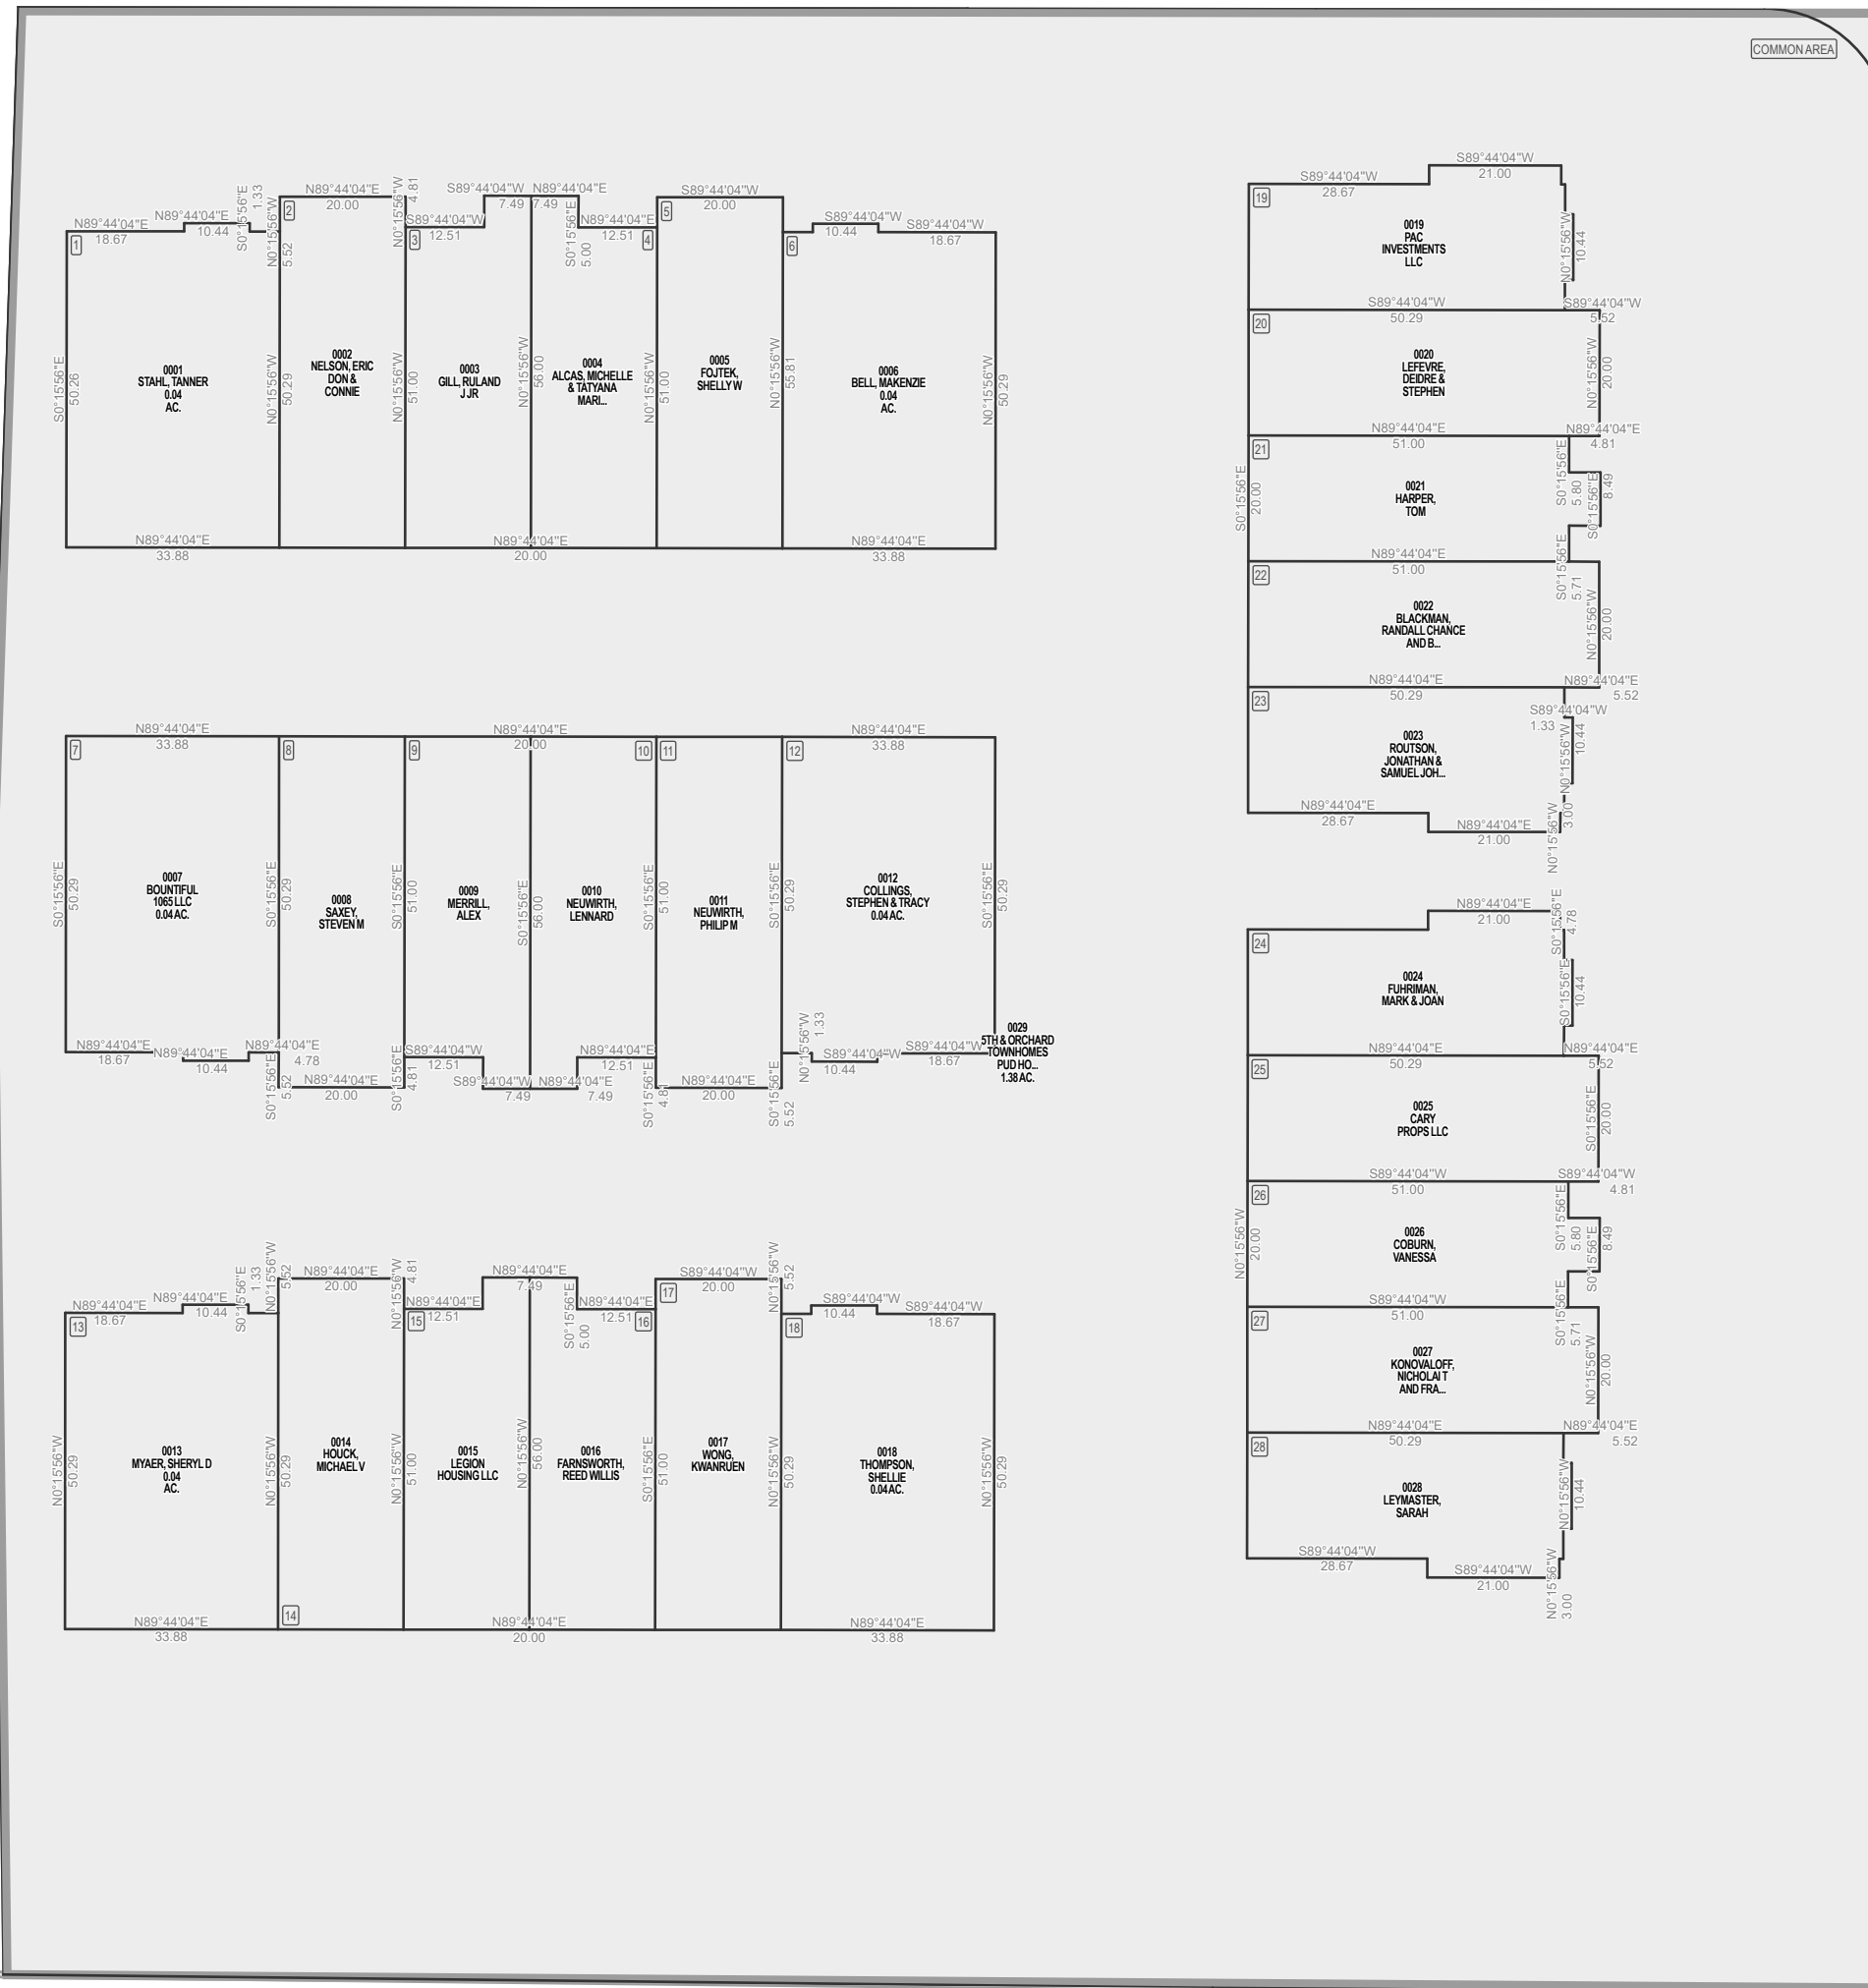

THREE FOUNTAINS BOUNTIFUL CONDO
03-079
9954

Peach Lane

Orchard Drive 400 E

04-074
301

550 South



Parcel ID

Lot Number

1 inch = 30 feet

SE 19 2N 1E 03-019	SW 20 2N 1E 04-003
NE 30 2N 1E 03-037	NW 29 2N 1E 04-069
SE 30 2N 1E 03-040	SW 29 2N 1E 04-071

S L B & M

NOTE: Distance, bearings and radius values are approximate. User needs to refer to the recorded legal descriptions for exact bearing and distances. For cadastral or technical information, see the dedicated plat and/or legal descriptions in recorded documents.

