

# HILLWEST PLAT A

## WEST BOUNTIFUL

Tax ID Prefix

**06-017**

Plat ID: 843

Sheet 1 of 2

Year Recorded: 1974



BIRNAM WOODS PHASE 2  
06-228  
3879

Pages Lane 1600 N



Parcel ID

Lot Number

1 inch = 50 feet

NW 13 2N 1W 06-011	NE 13 2N 1W 06-012	NW 18 2N 1E 03-001
SW 13 2N 1W 06-013	SE 13 2N 1W 06-014	SW 18 2N 1E 03-003

S L B & M

NOTE: Distance, bearings and radius values are approximate. User needs to refer to the recorded legal descriptions for exact bearing and distances. For cadastral or technical information, see the dedicated plat and or legal descriptions in recorded documents.



# HILLWEST PLAT B WEST BOUNTIFUL


Tax ID Prefix

**06-017**

Plat ID: 866

Sheet 2 of 2


Year Recorded: 1975

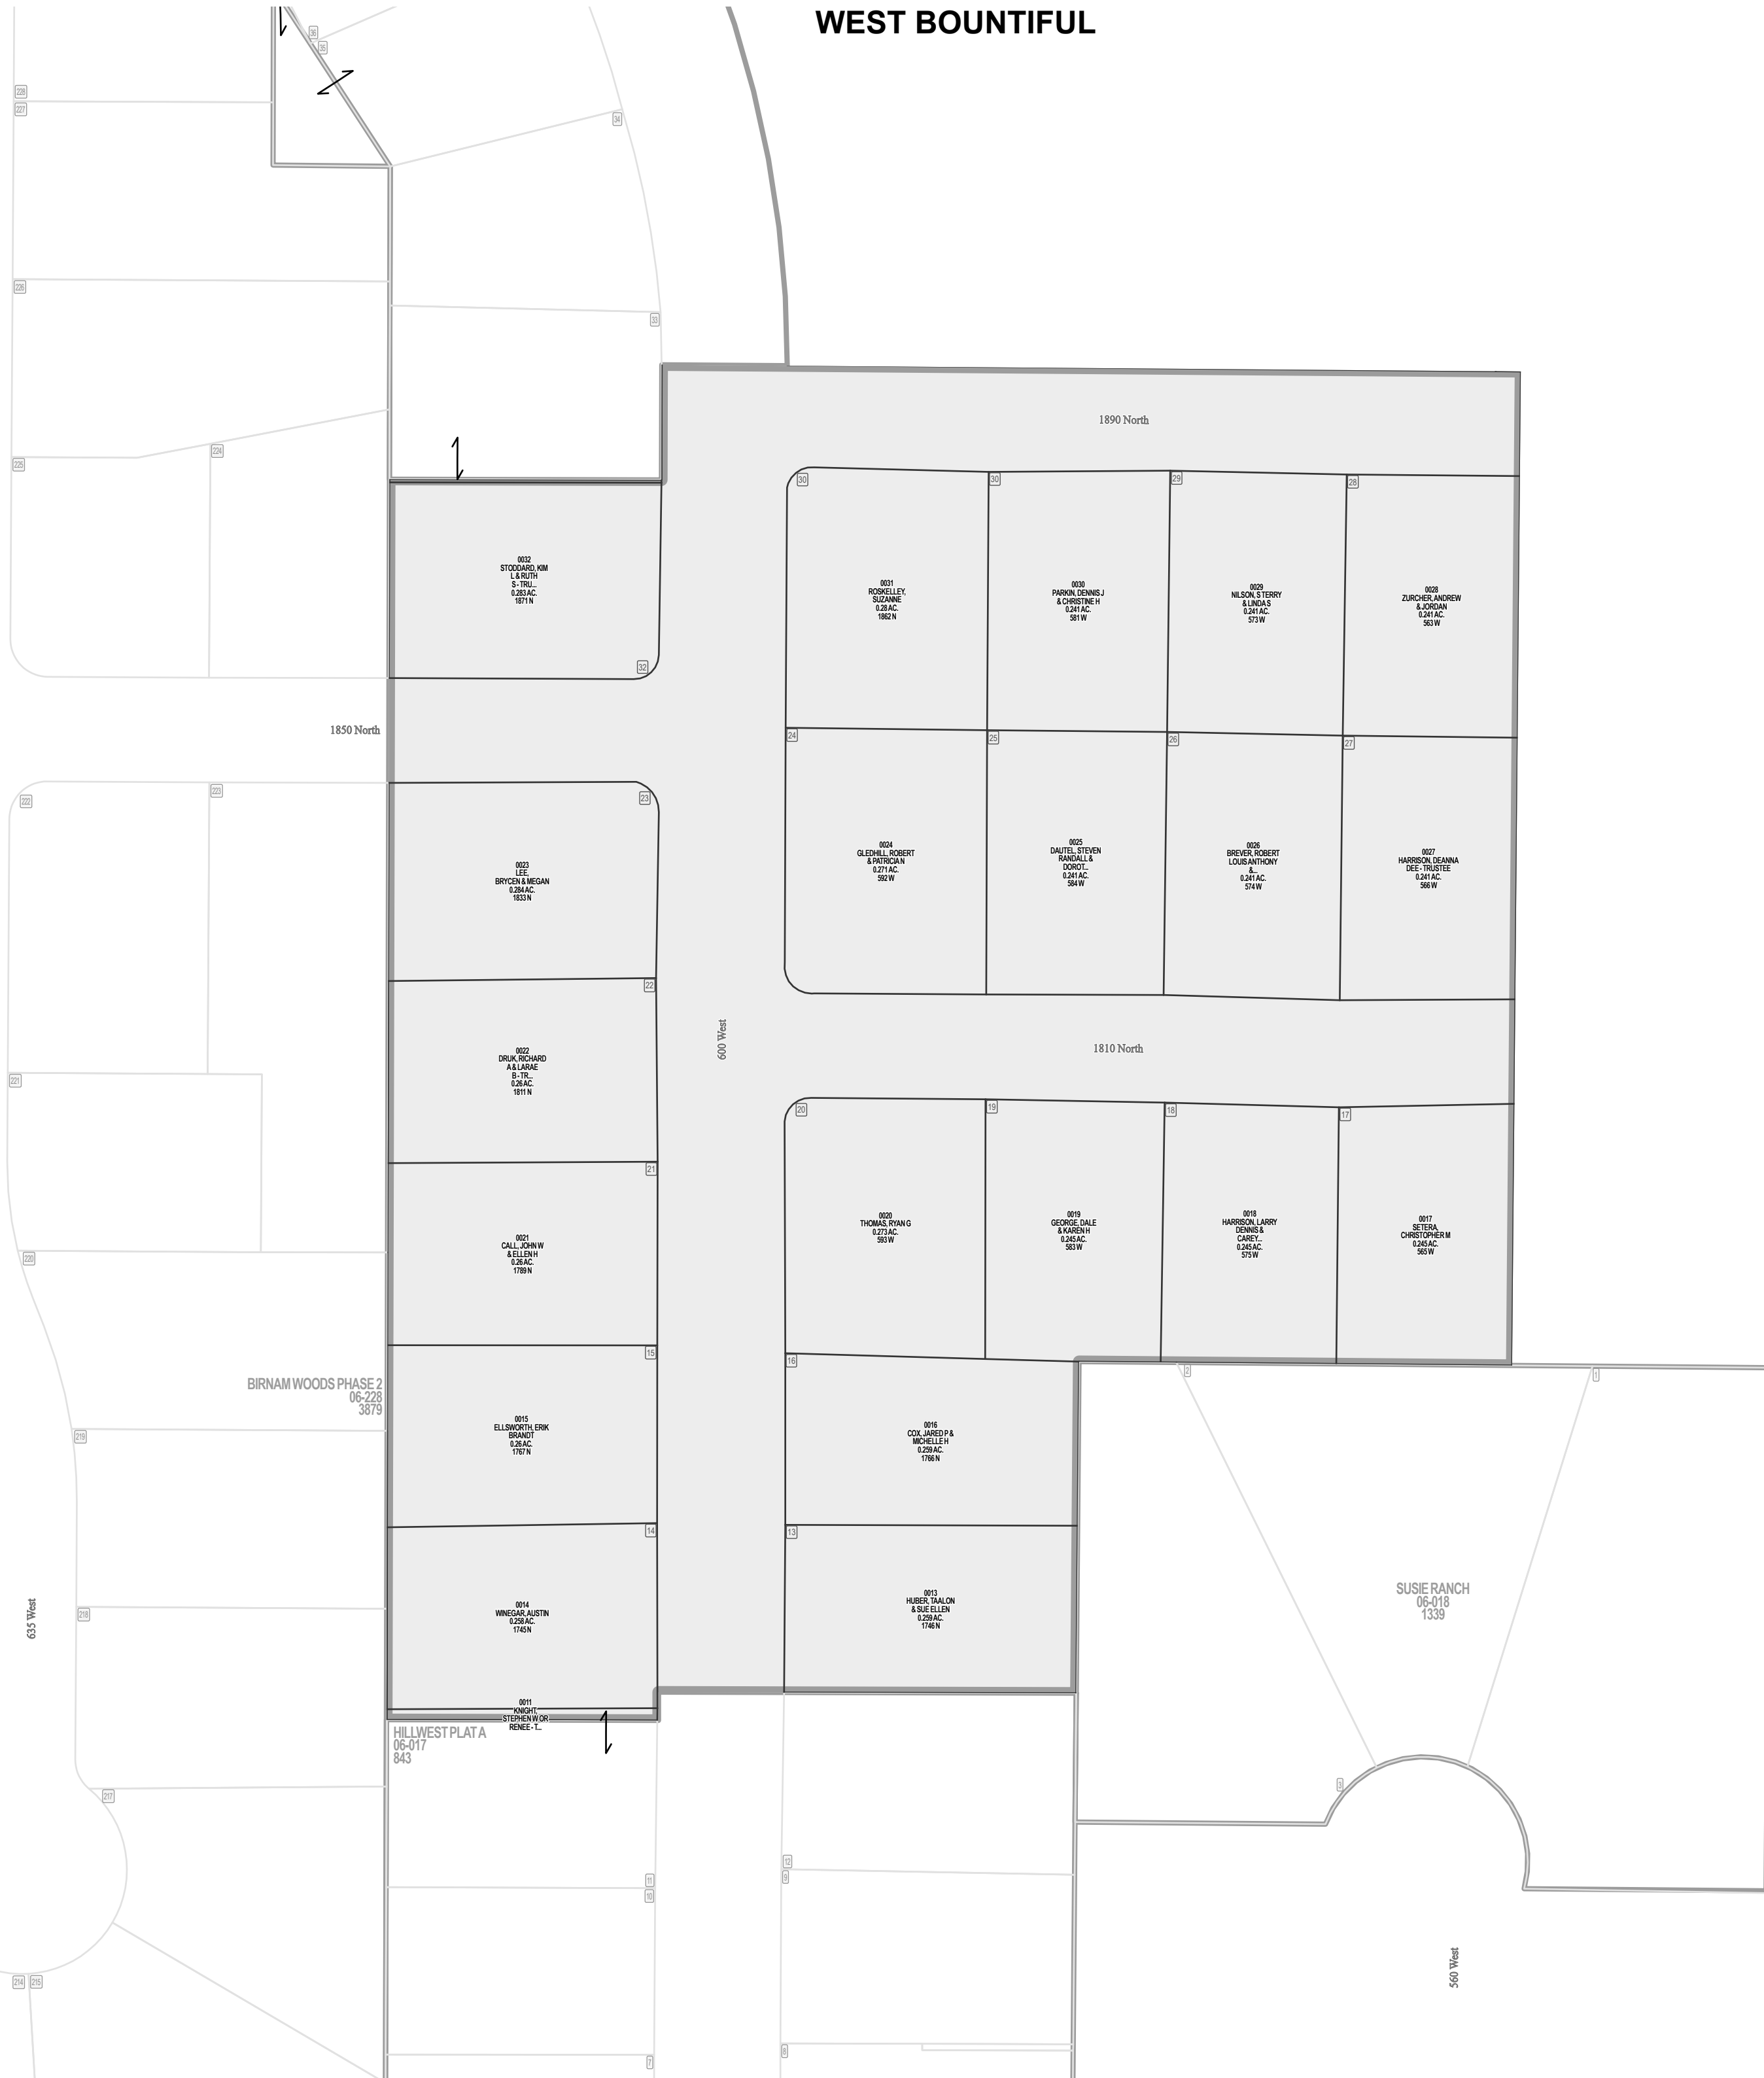

**Parcel ID**

**Lot Number**

1 inch = 60 feet

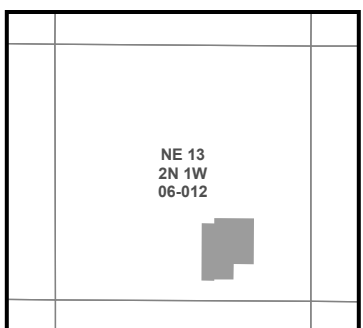

SLB & M

NOTE: Distance, bearings and radius values are approximate. User needs to refer to the recorded legal descriptions for exact bearing and distances. For cadastral or technical information, see the dedicated plat and or legal descriptions in recorded documents.

