

SUSIE RANCH WEST BOUNTIFUL

Tax ID Prefix


06-018

Plat ID: 1339

Sheet 1 of 1

Year Recorded: 1979

1810 North

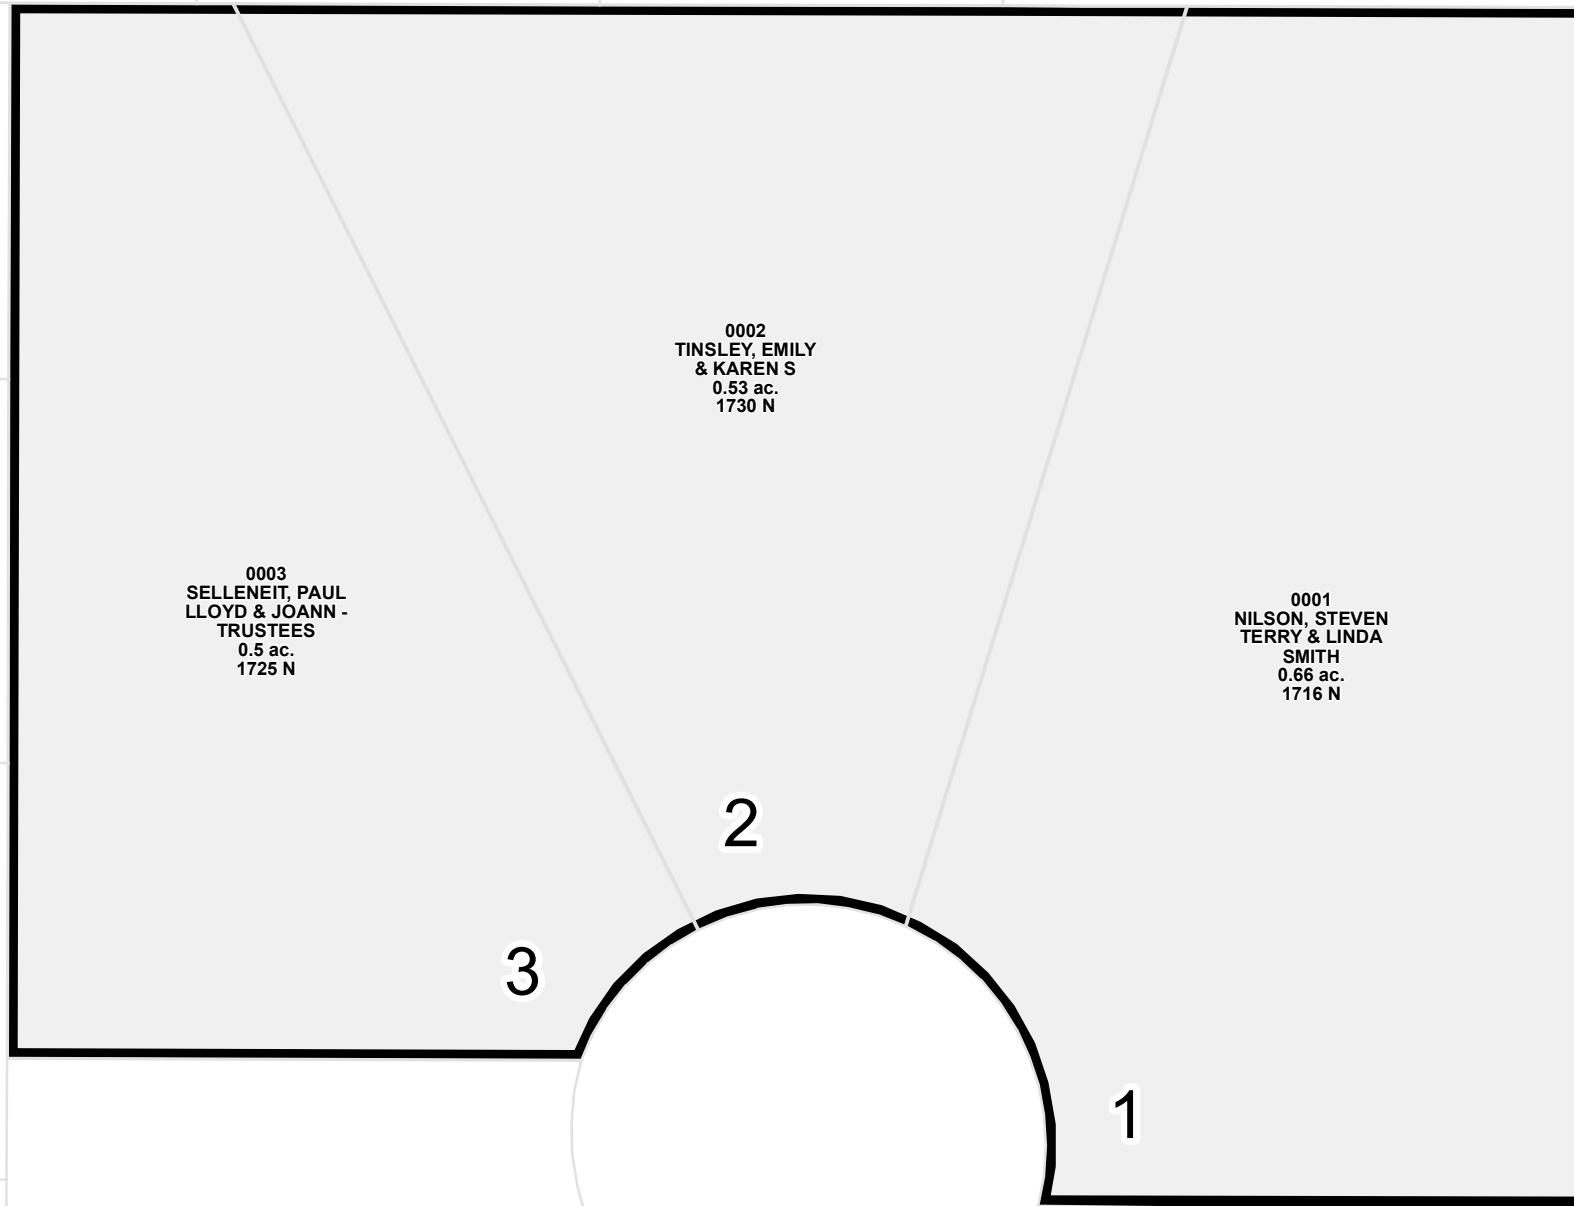

0003
SELLENEIT, PAUL
LLOYD & JOANN -
TRUSTEES
0.5 ac.
1725 N

0002
TINSLEY, EMILY
& KAREN S
0.53 ac.
1730 N

0001
NILSON, STEVEN
TERRY & LINDA
SMITH
0.66 ac.
1716 N

2

3

1

560 West

1



1 inch = 40 feet

NW 13 2N 1W 06011	NE 13 2N 1W 06012	NW 18 2N 1E 03001
SW 13 2N 1W 06013	SE 13 2N 1W 06014	SW 18 2N 1E 03003

S L B & M

NOTE: Distance, bearings and radius values are approximate. User needs to refer to the recorded legal descriptions for exact bearing and distances. For cadastral or technical information, see the dedicated plat and or legal descriptions in recorded documents.

