

SUNNY VIEW ESTATES G

WEST BOUNTIFUL


Tax ID Prefix

06-023

Plat ID: 1034

Sheet 1 of 2

Year Recorded: 1977

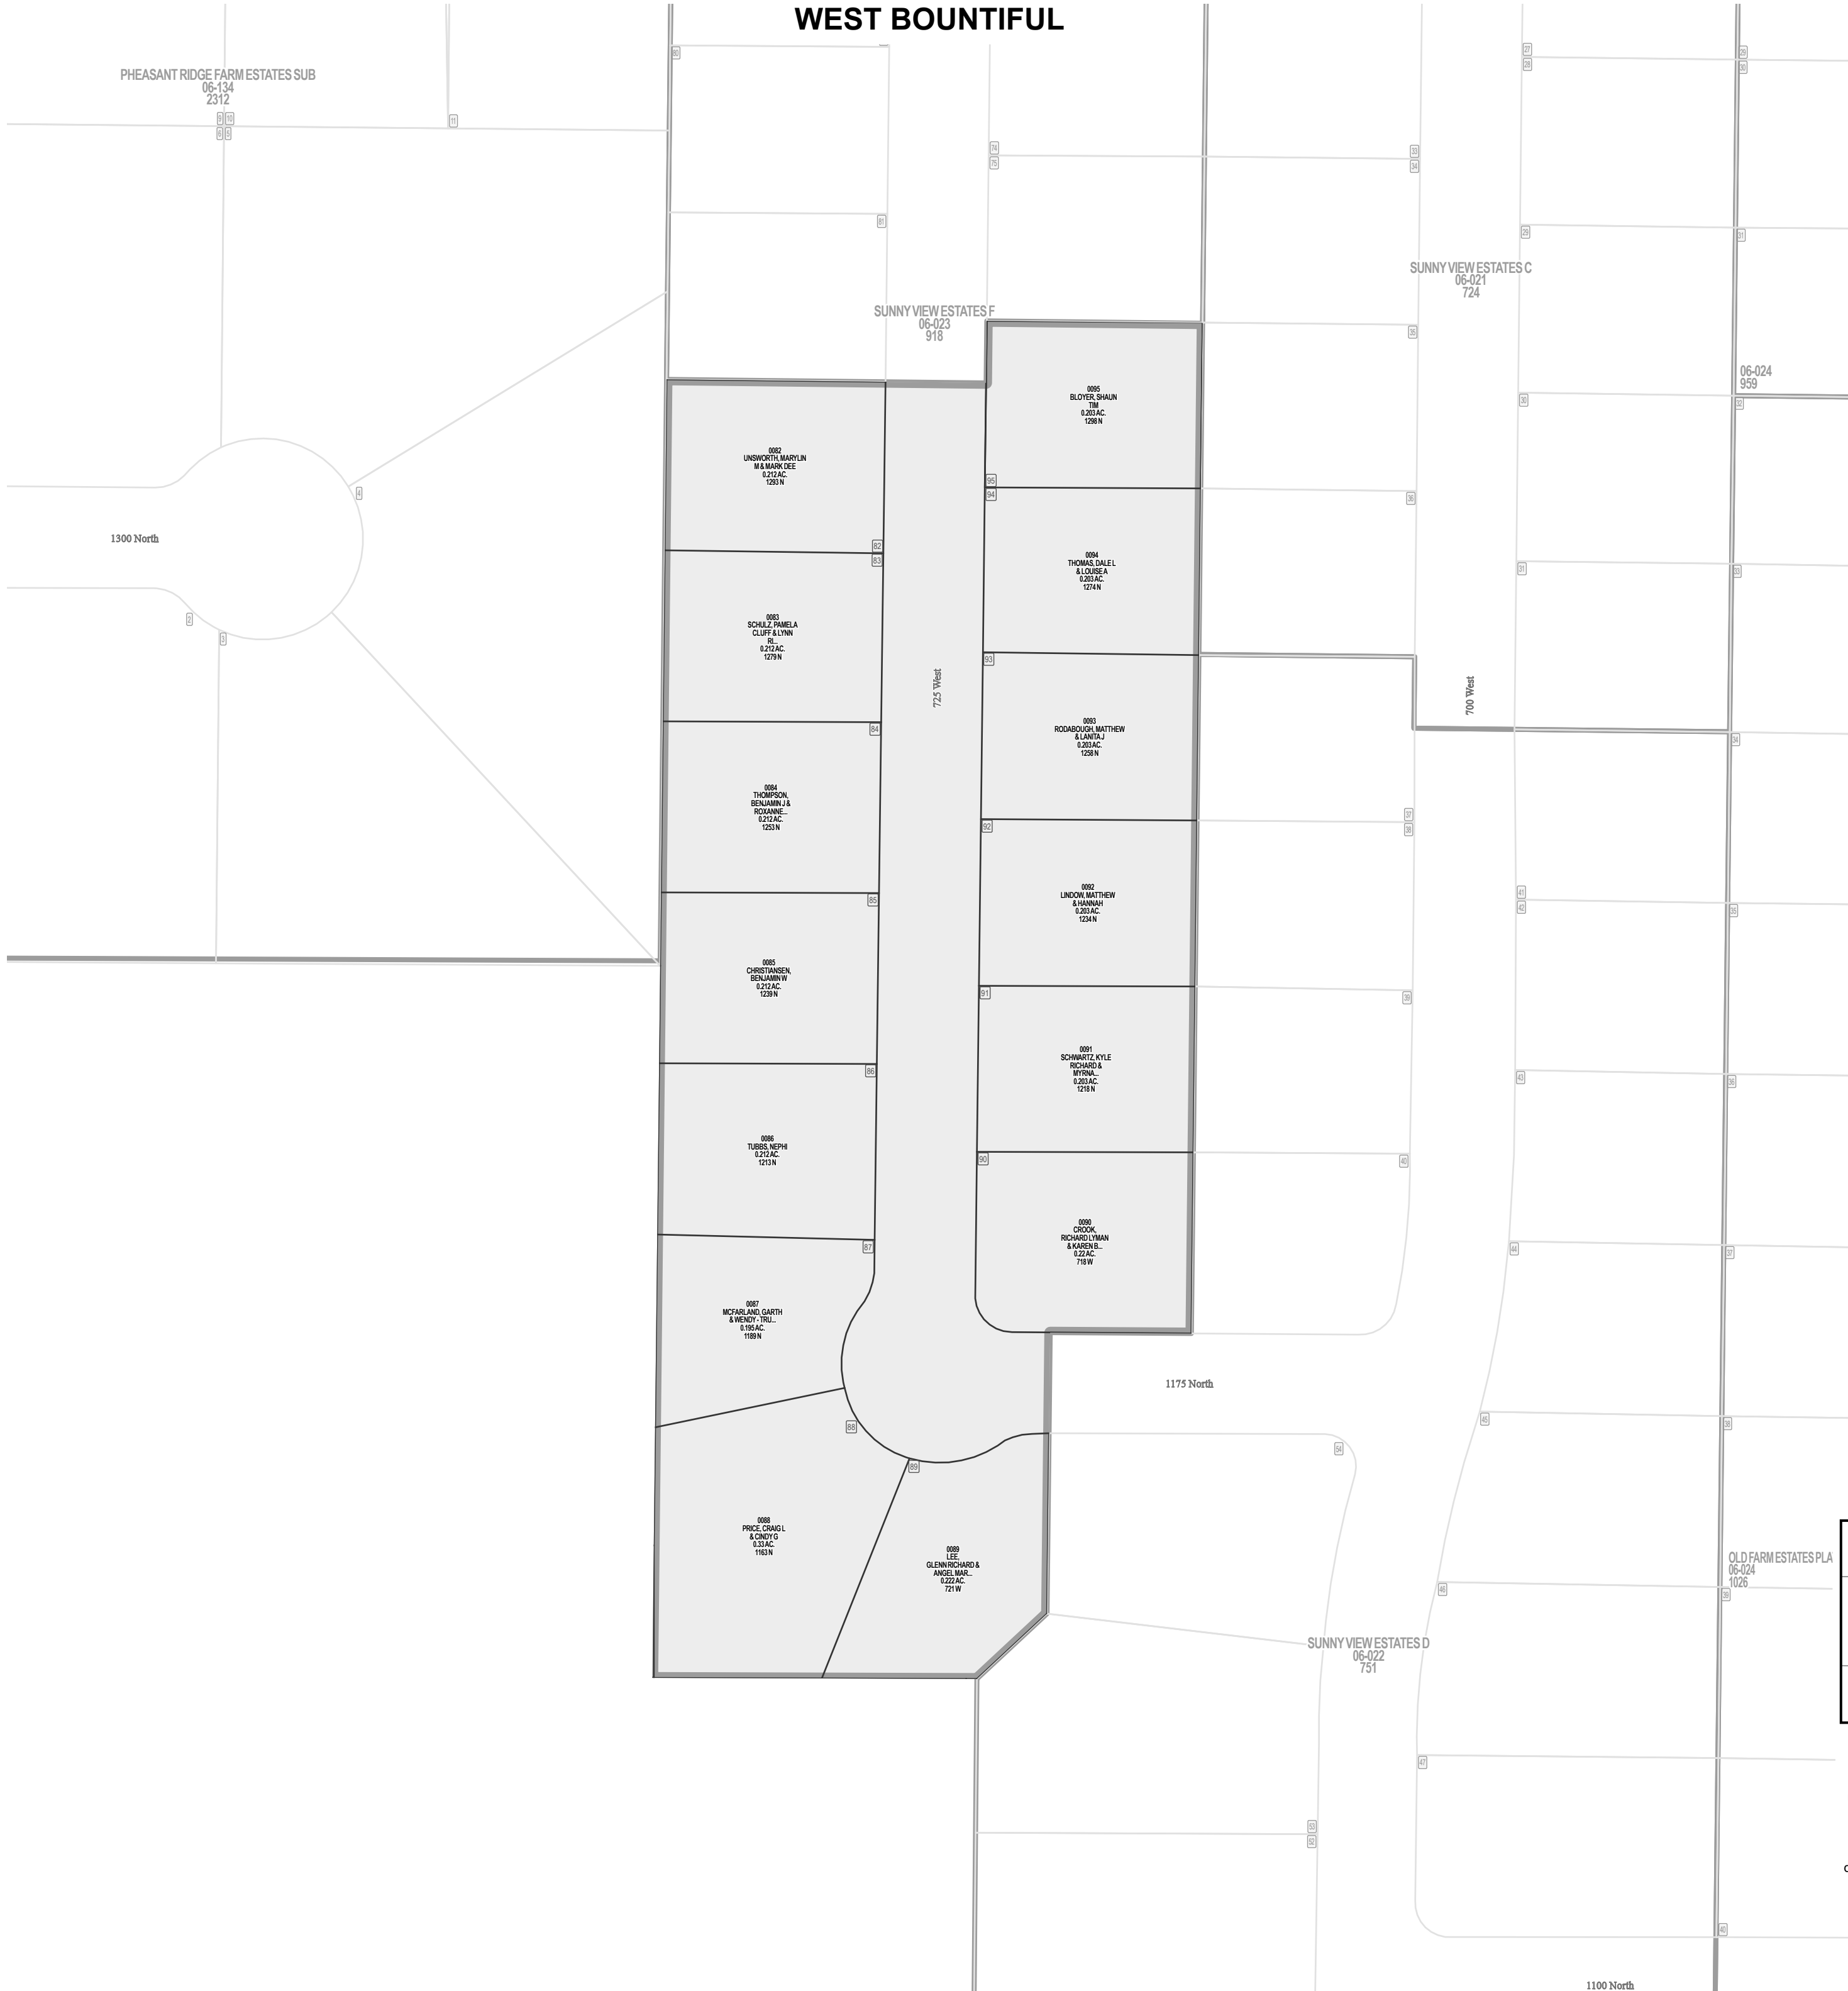

Parcel ID

Lot Number

1 inch = 60 feet

NW 13 2N 1W 06-011	NE 13 2N 1W 06-012
SW 13 2N 1W 06-013	SE 13 2N 1W 06-014
NW 24 2N 1W 06-036	NE 24 2N 1W 06-037

S L B & M

NOTE: Distance, bearings and radius values are approximate. User needs to refer to the recorded legal descriptions for exact bearing and distances. For cadastral or technical information, see the dedicated plat and or legal descriptions in recorded documents.



SUNNY VIEW ESTATES F WEST BOUNTIFUL

Tax ID Prefix

06-023

Plat ID: 918

Sheet 2 of 2

Year Recorded: 1975



Parcel ID

Lot Number

1 inch = 60 feet

NW 13 2N 1W 06-011	NE 13 2N 1W 06-012
SW 13 2N 1W 06-013	SE 13 2N 1W 06-014
NW 24 2N 1W 06-036	NE 24 2N 1W 06-037

S L B & M

NOTE: Distance, bearings and radius values are approximate. User needs to refer to the recorded legal descriptions for exact bearing and distances. For cadastral or technical information, see the dedicated plat and or legal descriptions in recorded documents.

