


NW Quarter  
Section 14  
2N 1W  
SLB & M

Tax ID Prefix

**06 - 026**


Sheet 1 of 3

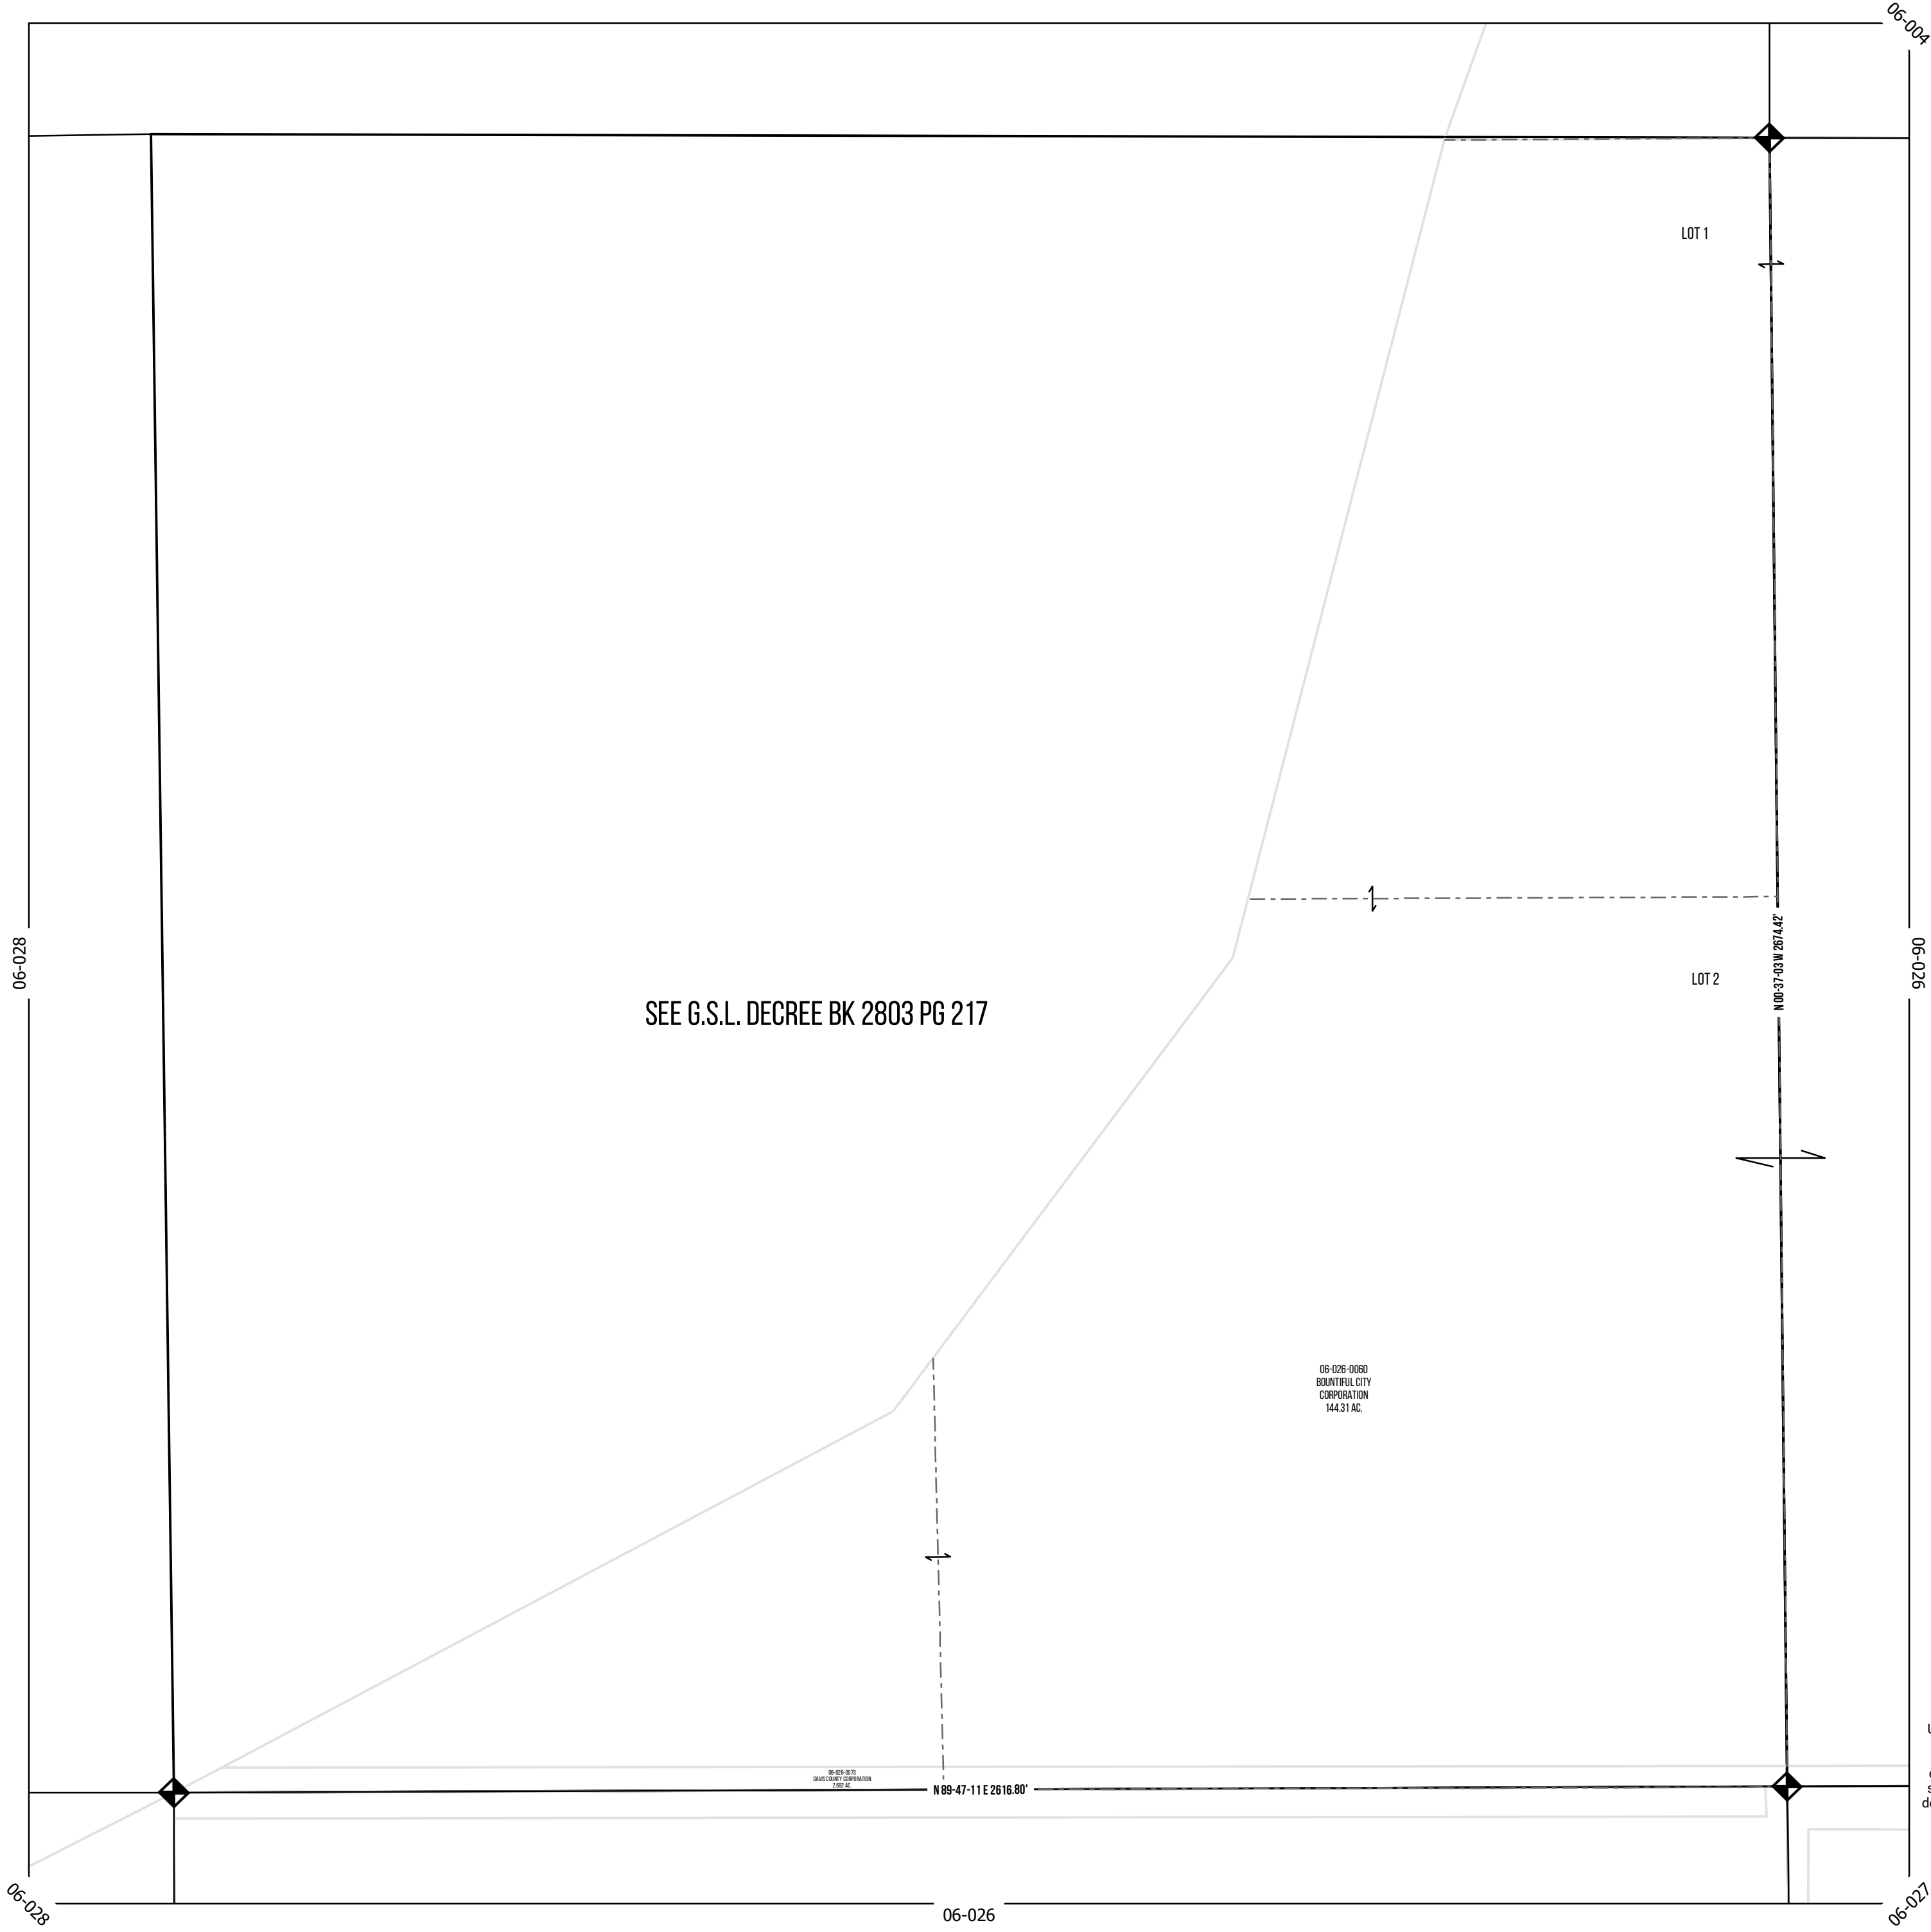

N



1 inch = 200 feet

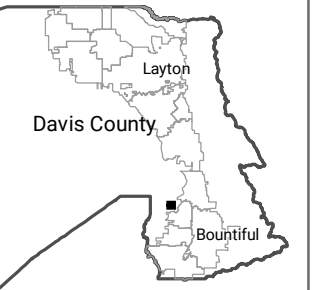

NOTE: Distance, bearings and radius values are approximate. User needs to refer to the recorded legal descriptions for exact bearing and distances. For cadastral or technical information see the dedicated plat and/or legal descriptions in recorded documents.



Last update: 1/15/2021




SW Quarter  
Section 14  
2N 1W

SLB & M


Tax ID Prefix

06 - 026

Sheet 3 of 3

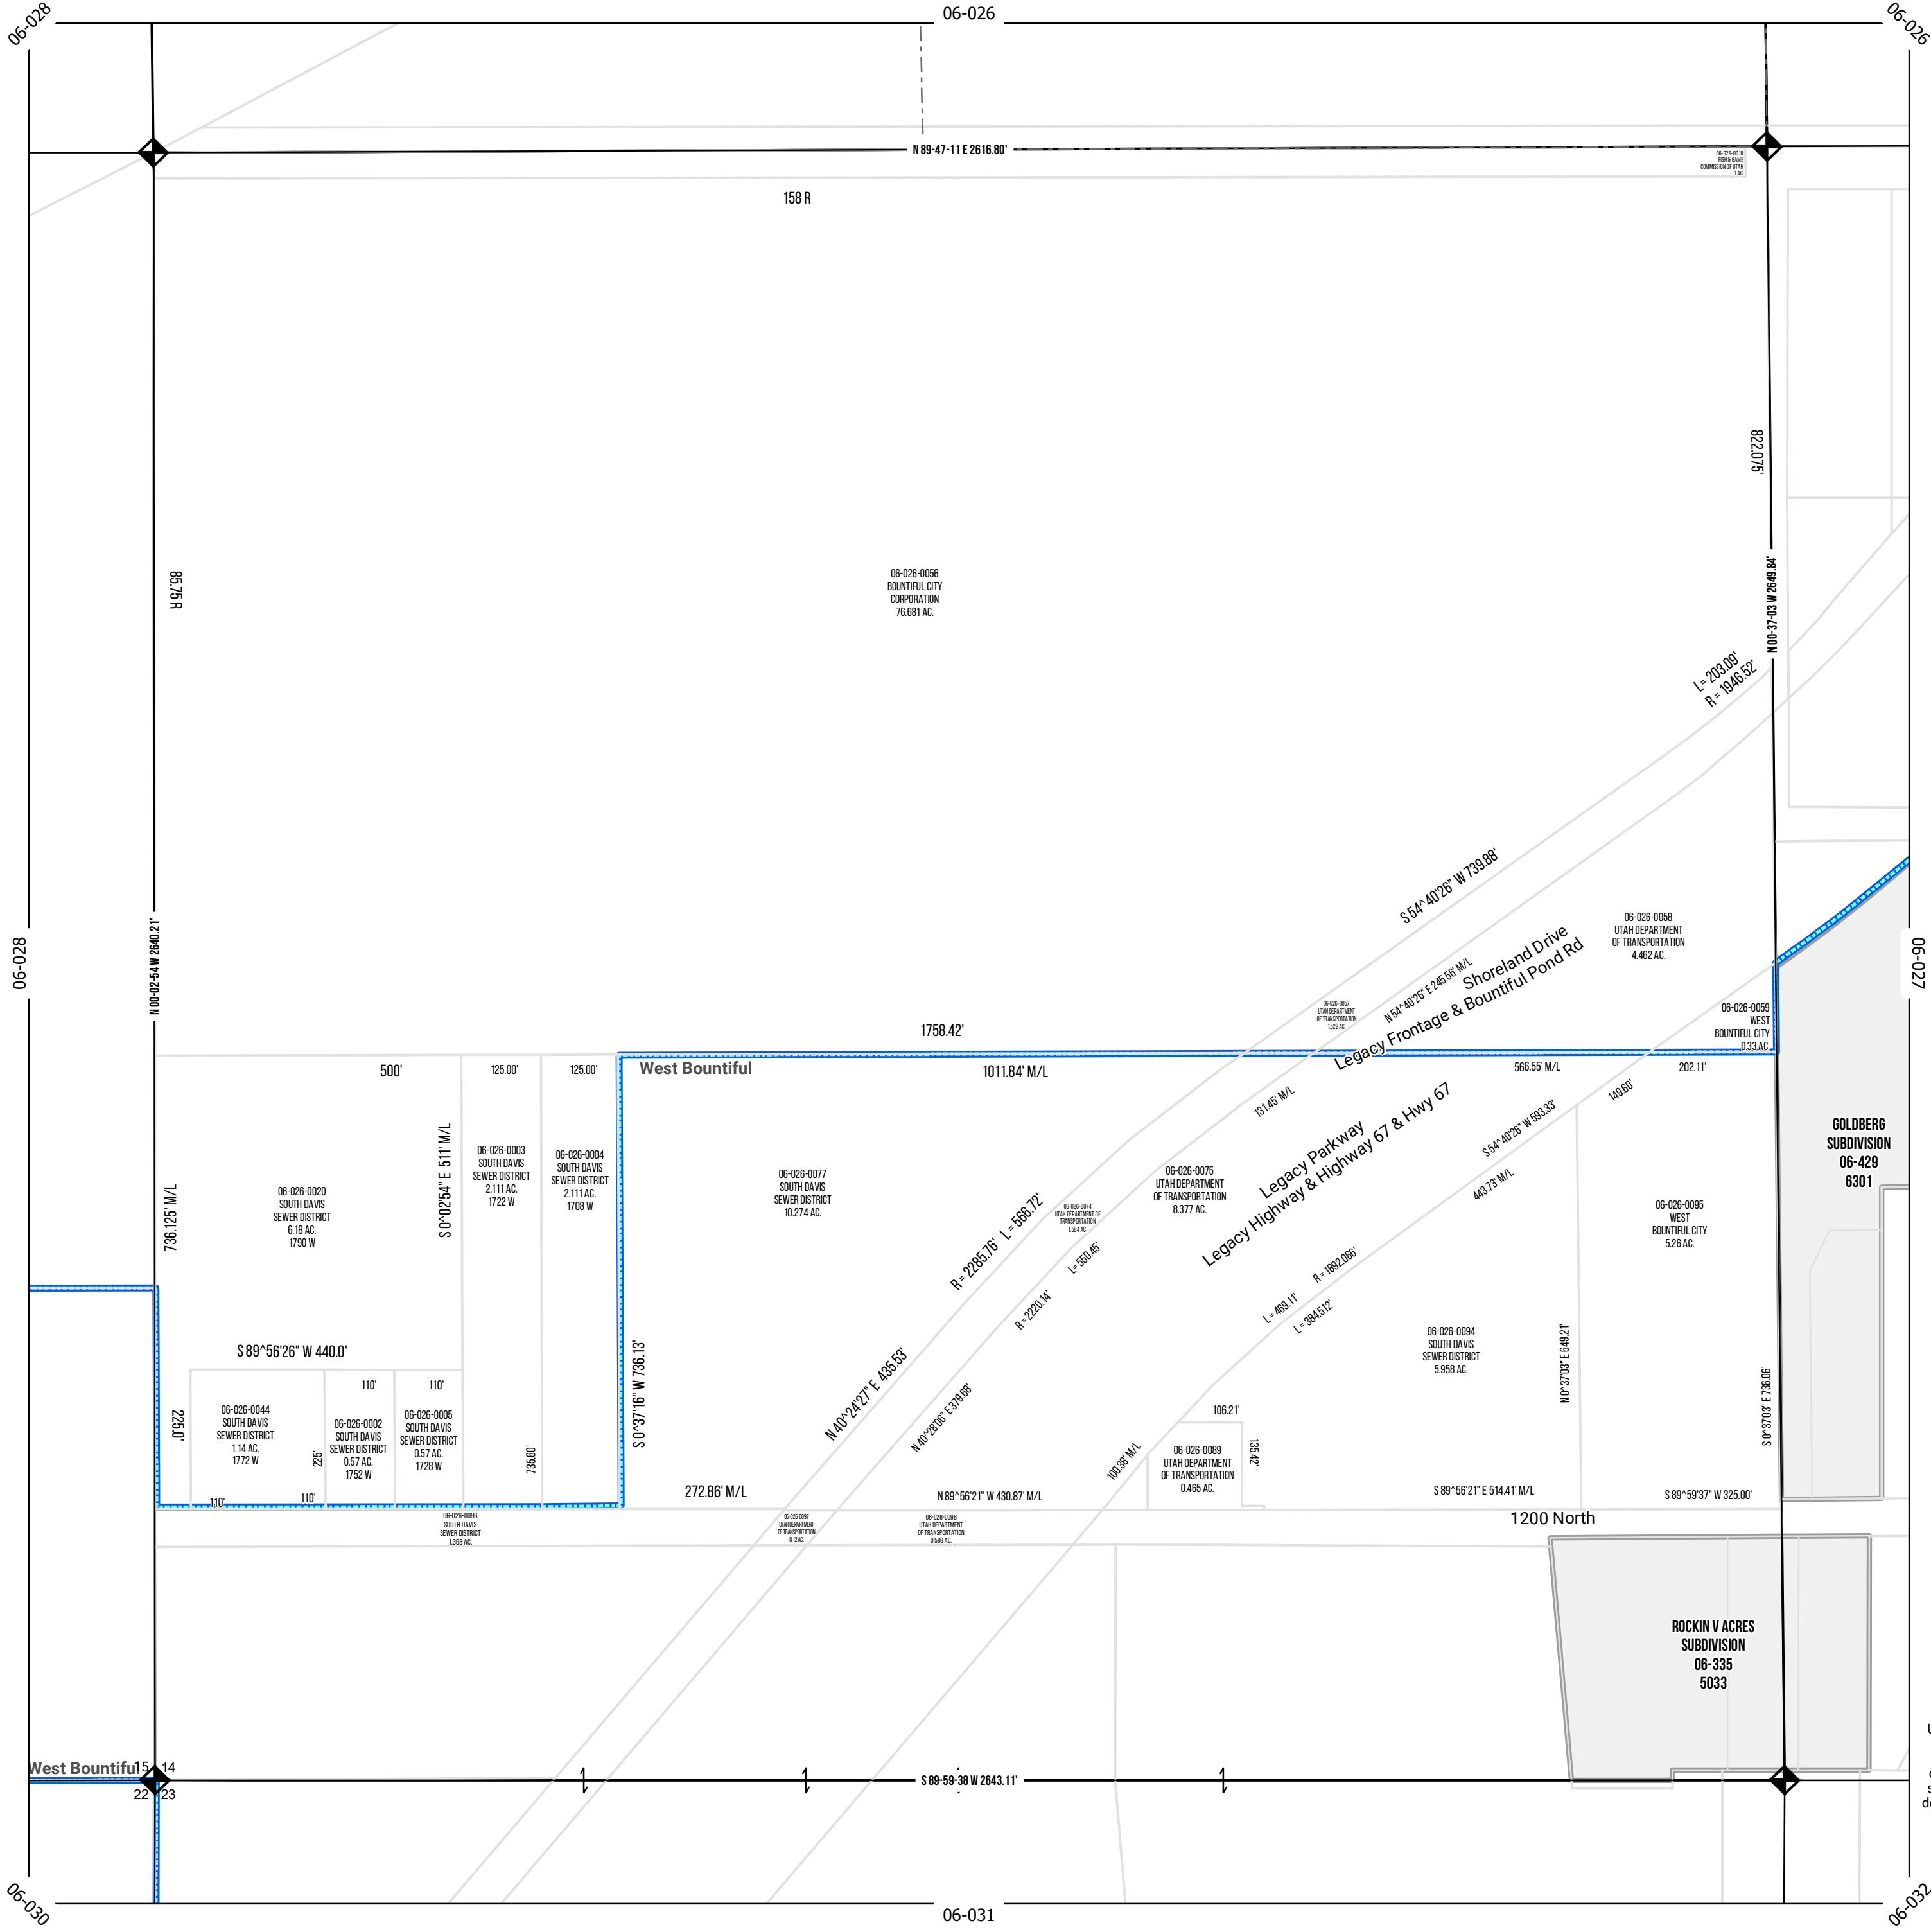

1 inch = 200 feet

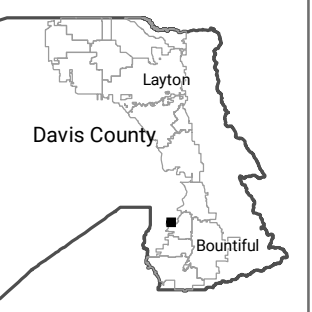

NOTE: Distance, bearings and radius values are approximate. User needs to refer to the recorded legal descriptions for exact bearing and distances. For cadastral or technical information see the dedicated plat and or legal descriptions in recorded documents.



Last update: 1/15/2021