

SURREY DOWNS SUBDIVISION PLAT B

WEST BOUNTIFUL

Tax ID Prefix

06-043

Plat ID: 1237


Sheet 1 of 2

Year Recorded: 1978


640 West

1000 North

550 West

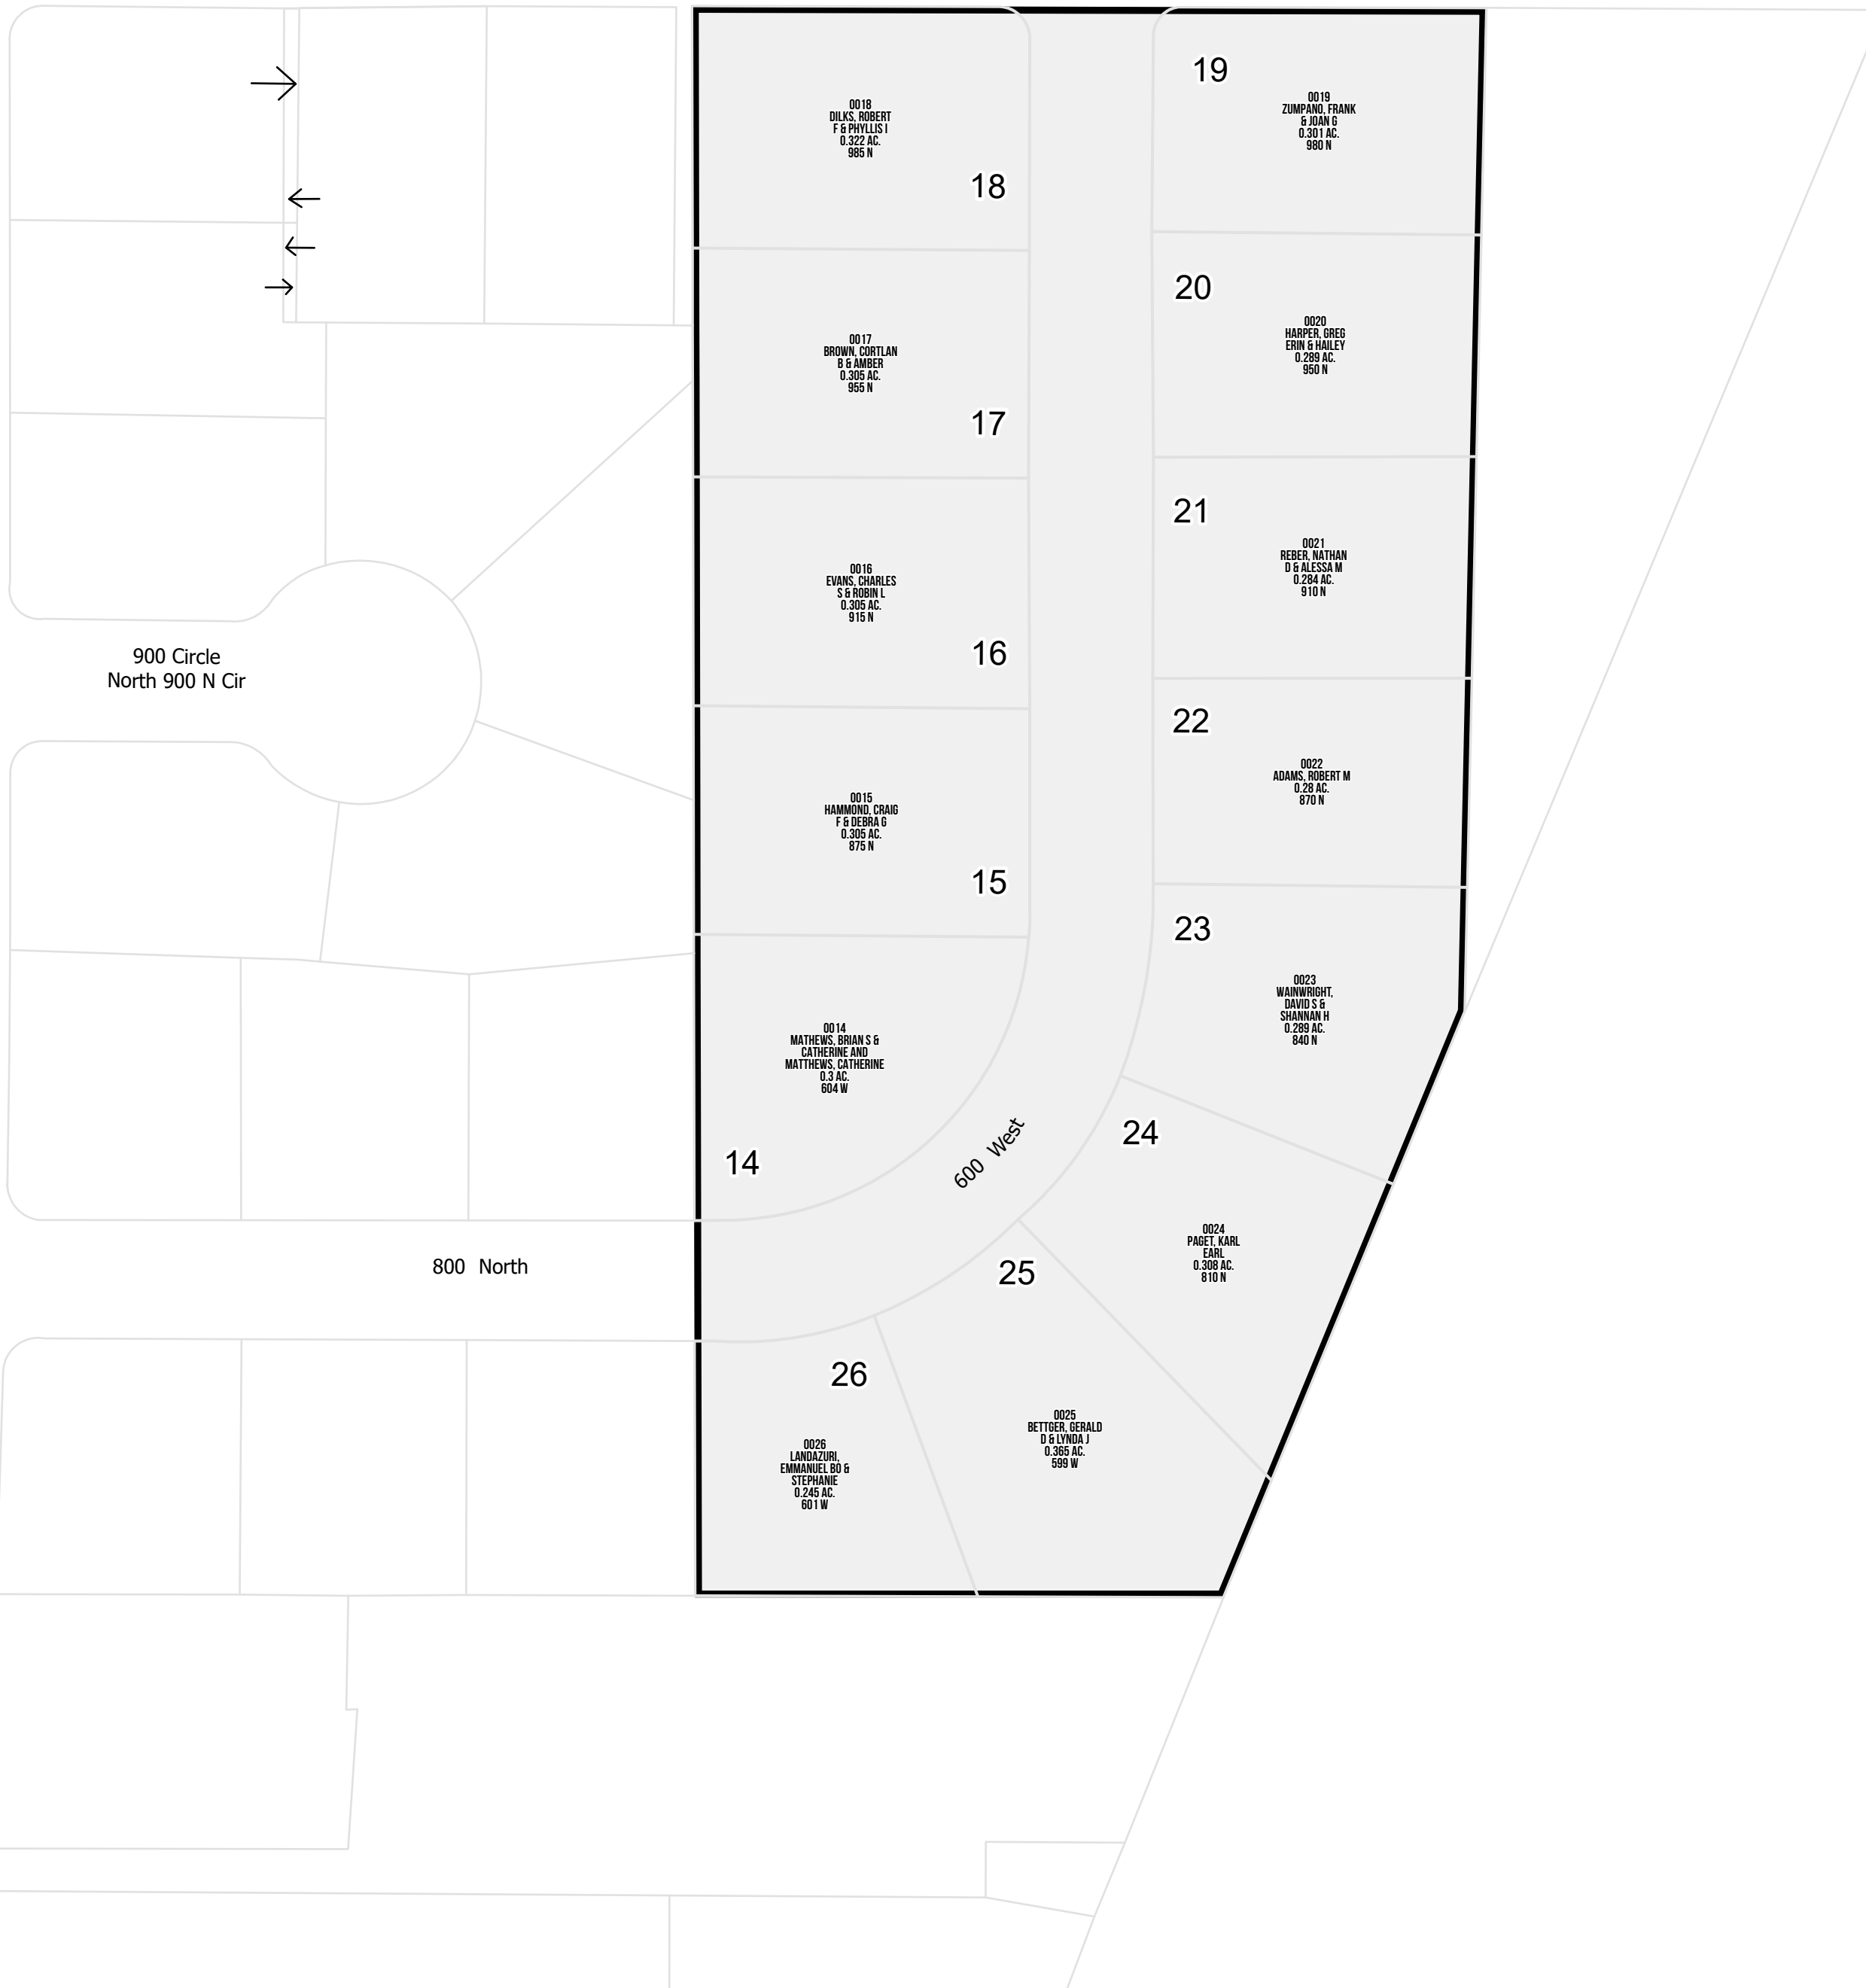

1 inch = 60 feet

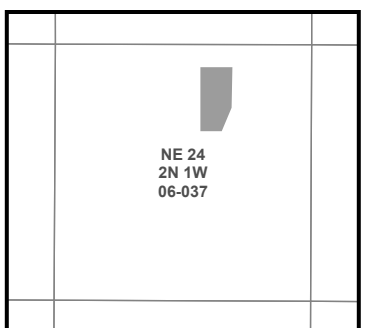

SLB & M

NOTE: Distance, bearings and radius values are approximate. User needs to refer to the recorded legal descriptions for exact bearing and distances. For cadastral or technical information, see the dedicated plat and or legal descriptions in recorded documents.



SURREY DOWNS SUBDIVISION

WEST BOUNTIFUL

Tax ID Prefix

06-043

Plat ID: 850

Sheet 2 of 2

Year Recorded: 1974

675 West


640 West

1000 North

550 West



1 inch = 60 feet

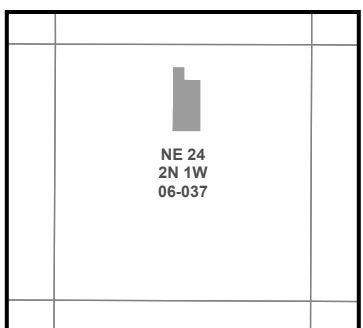

NOTE: Distance, bearings and radius values are approximate. User needs to refer to the recorded legal descriptions for exact bearing and distances. For cadastral or technical information, see the dedicated plat and or legal descriptions in recorded documents.



Last update: 3/18/2022

700 North

660 West

600 West