

FACKRELL WEST BOUNTIFUL


Tax ID Prefix

06-046

PlatID: 787

Sheet 1 of 2


Year Recorded: 1973

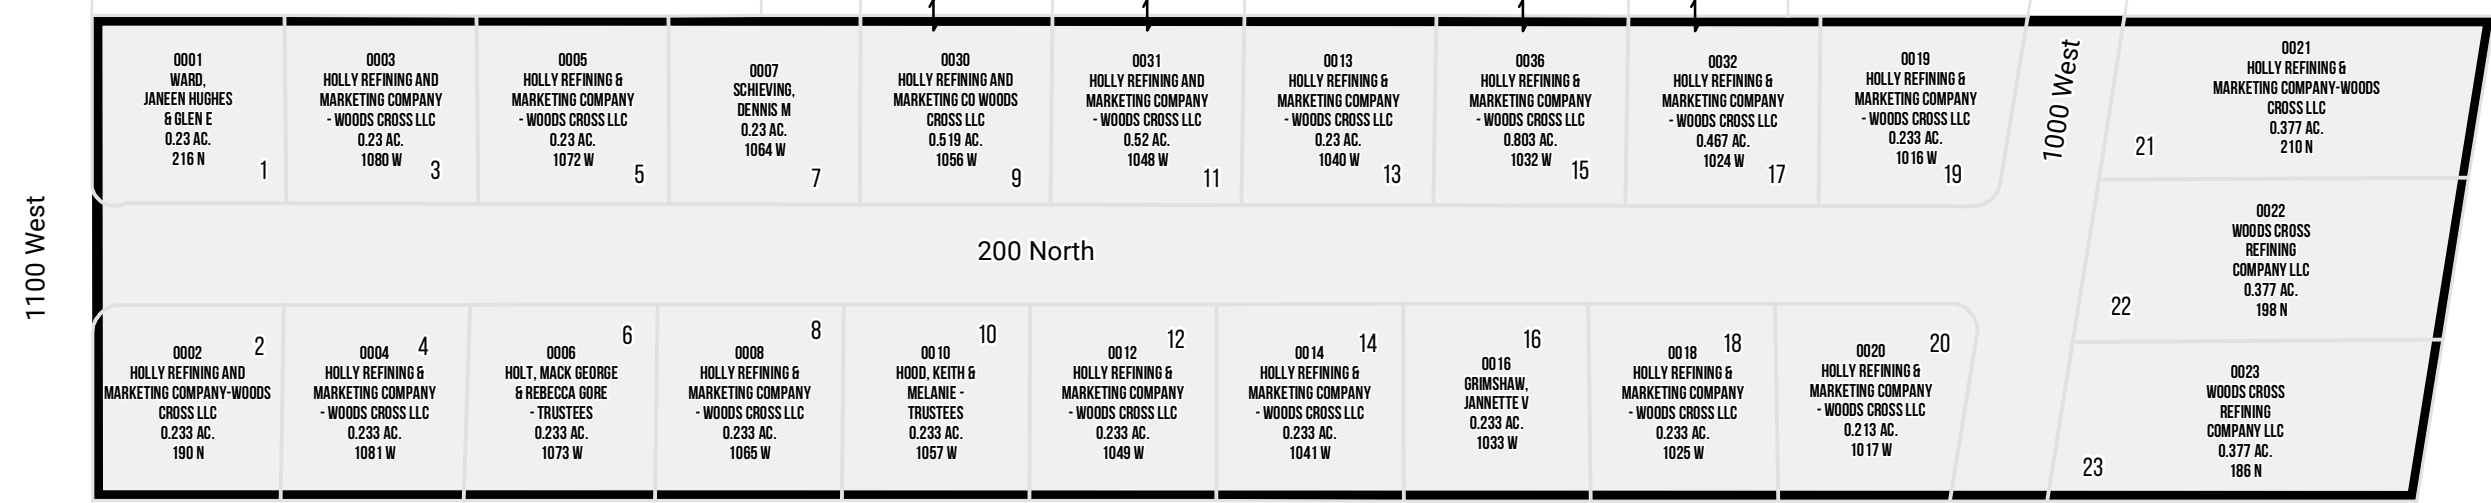

Millbridge Lane



1 inch = 100 feet

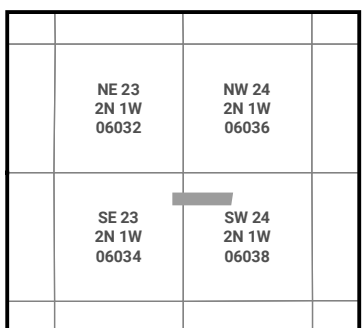

S L B & M

NOTE: Distance, bearings and radius values are approximate. User needs to refer to the recorded legal descriptions for exact bearing and distances. For cadastral or technical information, see the dedicated plat and or legal descriptions in recorded documents.



FACKRELL B WEST BOUNTIFUL

Tax ID Prefix

06-046

PlatID: 995

Sheet 2 of 2

Year Recorded: 1976



1 inch = 60 feet

NE 23 2N 1W 06032	NW 24 2N 1W 06036	NE 24 2N 1W 06037
SE 23 2N 1W 06034	SW 24 2N 1W 06038	SE 24 2N 1W 06039

S L B & M

NOTE: Distance, bearings and radius values are approximate. User needs to refer to the recorded legal descriptions for exact bearing and distances. For cadastral or technical information, see the dedicated plat and or legal descriptions in recorded documents.

