

TANGLEWOOD ACRES SUBDIVISION PLAT III

WOODS CROSS

Tax ID Prefix

06-057

Plat ID: 595

Sheet 1 of 2

Year Recorded: 1967




SLB 1-15



Parcel ID

Lot Number

1 inch = 80 feet

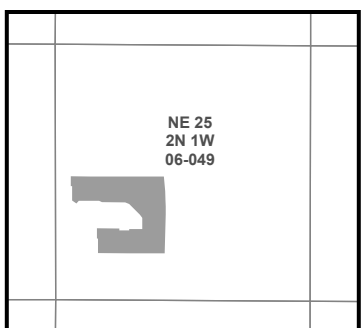

SLB & M

NOTE: Distance, bearings and radius values are approximate. User needs to refer to the recorded legal descriptions for exact bearing and distances. For cadastral or technical information, see the dedicated plat and/or legal descriptions in recorded documents.



Last update: 8/25/2023

TANGLEWOOD ACRES SUBDIVISION PLAT IV

Tax ID Prefix

06-057

Plat ID: 620

Sheet 2 of 2

Year Recorded: 1968

WOODS CROSS

P.M.B. ASSOCIATION CONDOMINIUMS
06-243
4083


KALAHARI CONDOMINIUMS
06-308
4845

WOODS CROSSING COMMERCIAL PARK AMENDED LOT 4
06-256
4371

06-243
4083

06-243
4083


TANGLEWOOD ACRES SUBDIVISION PLAT III
06-057
595

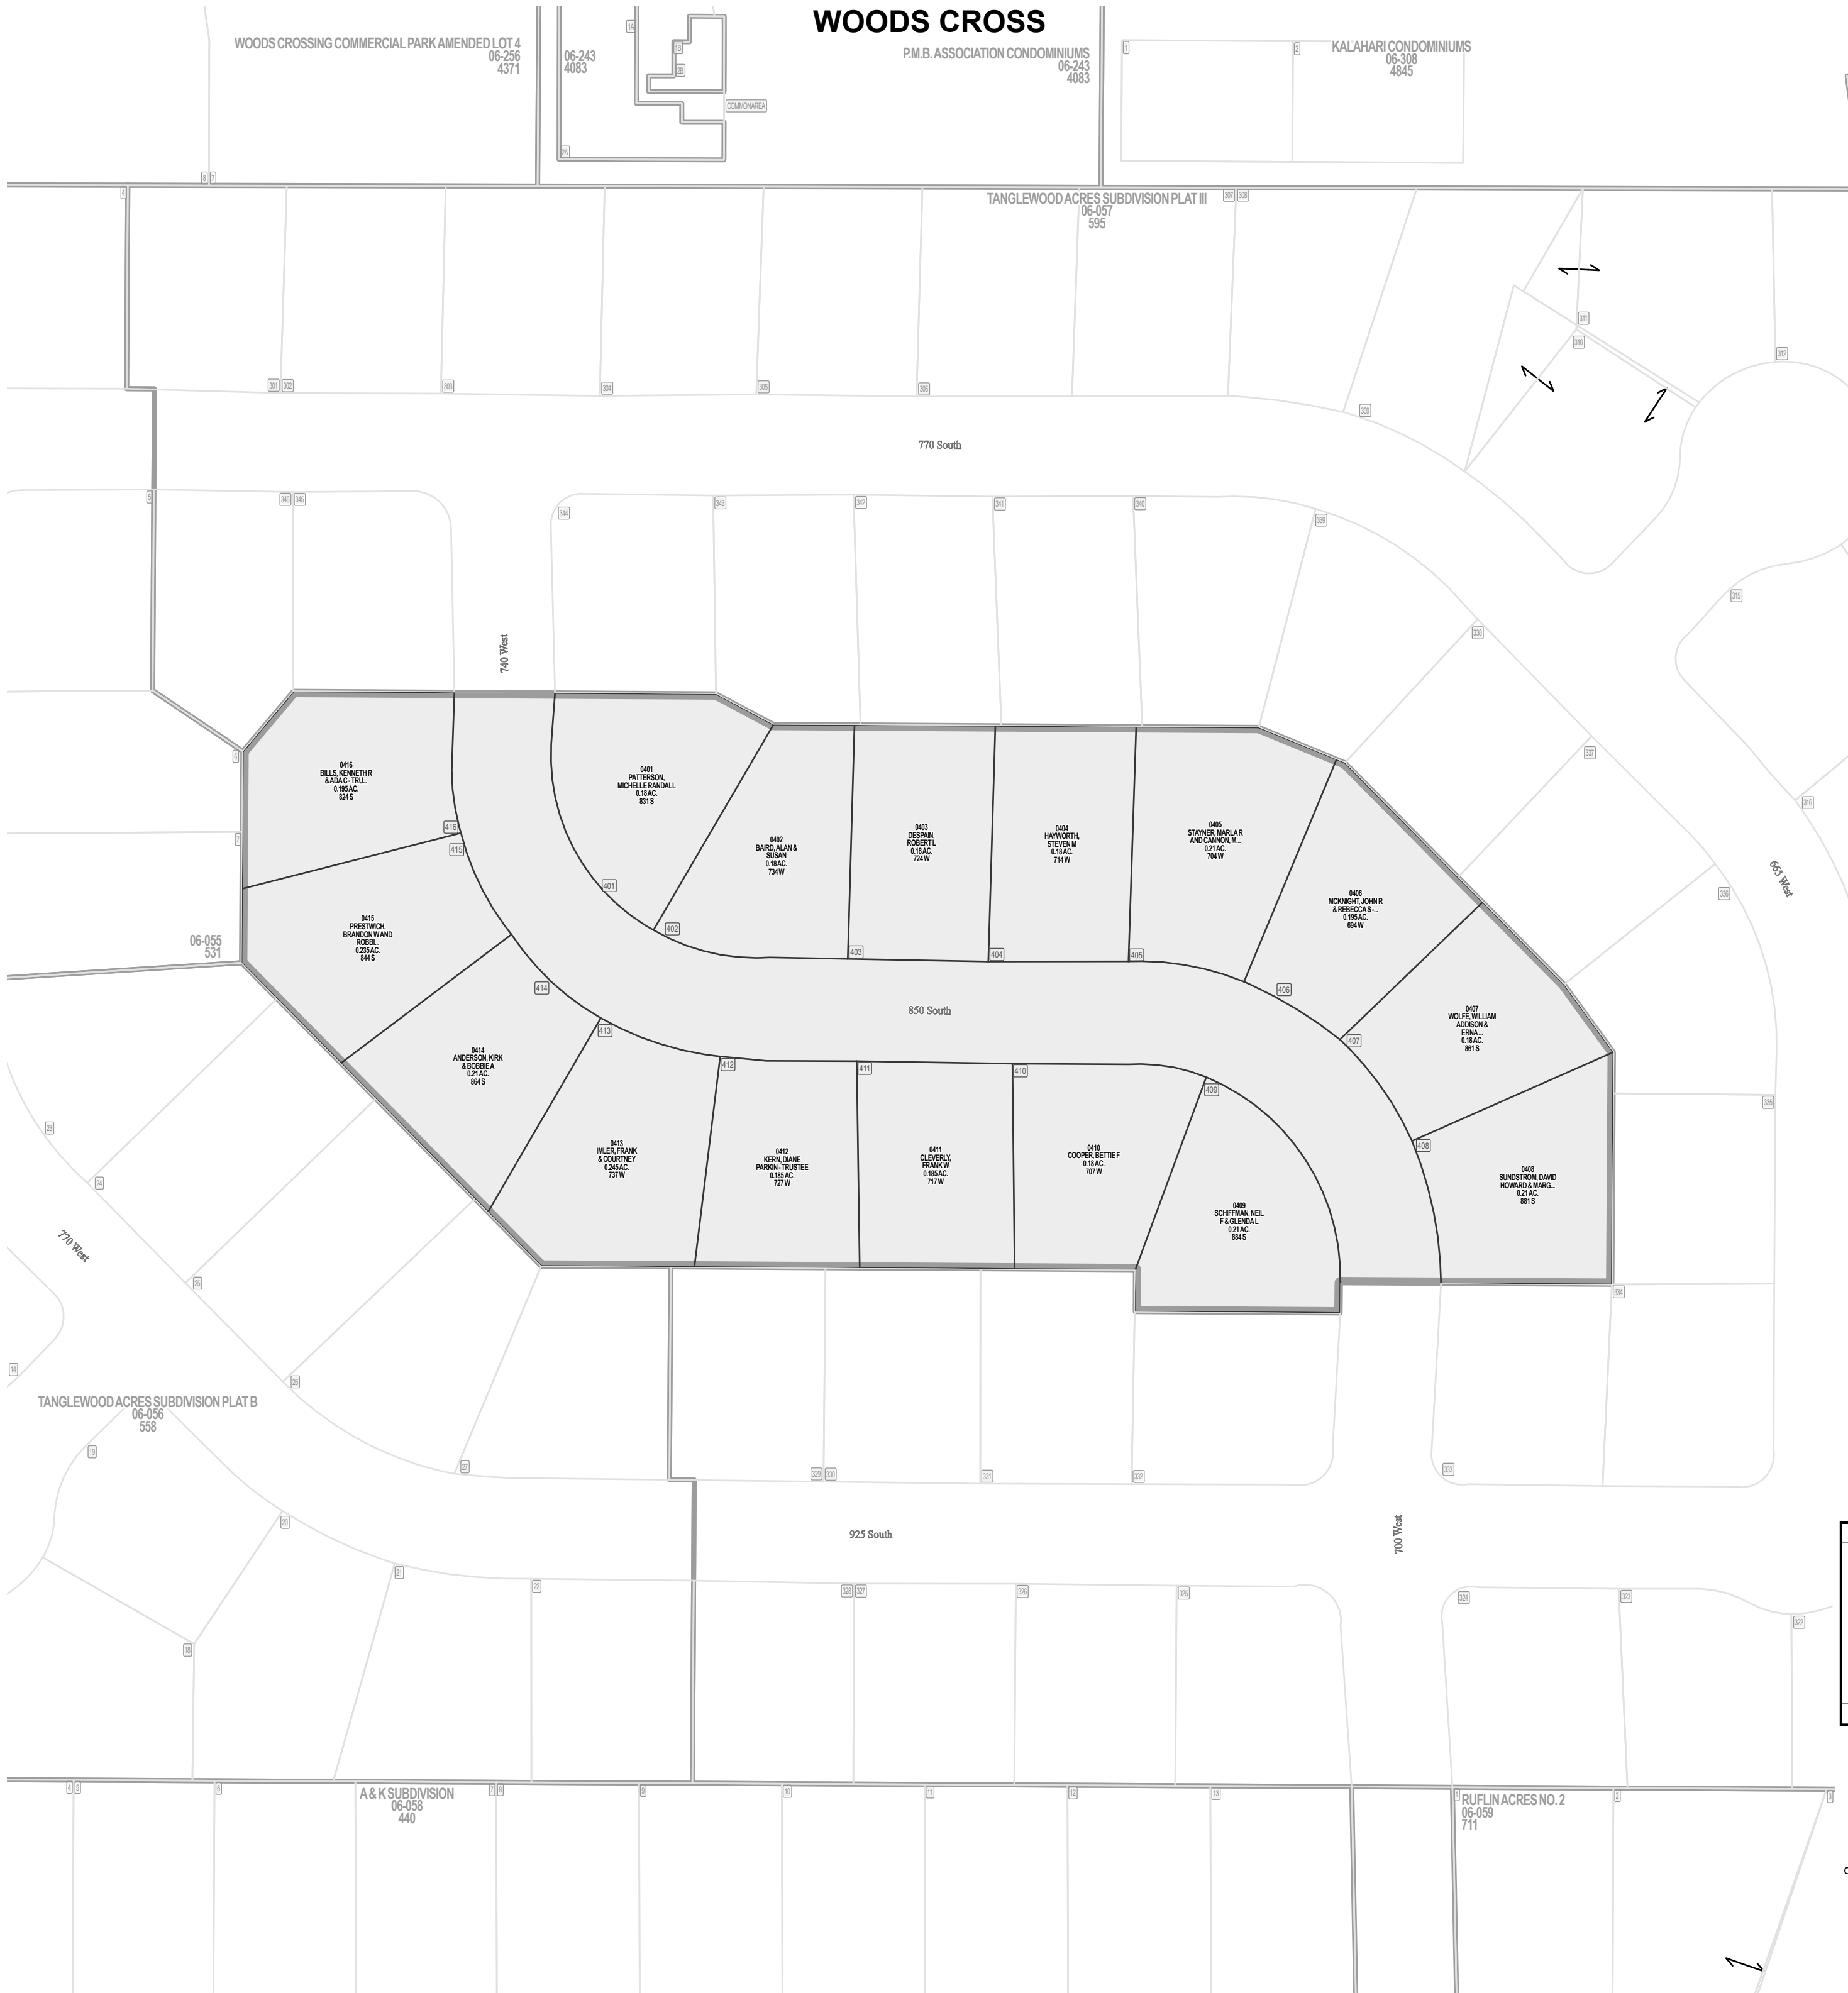

Parcel ID

Lot Number

1 inch = 60 feet

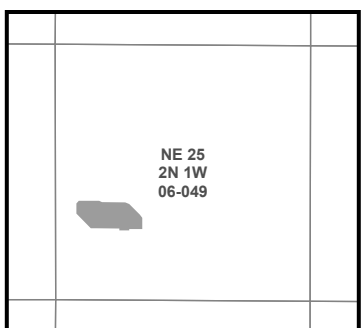

S L B & M

NOTE: Distance, bearings and radius values are approximate. User needs to refer to the recorded legal descriptions for exact bearing and distances. For cadastral or technical information, see the dedicated plat and or legal descriptions in recorded documents.

