

J HILL PLAT A AMENDED

WOODS CROSS



Tax ID Prefix

06-060

Plat ID: 202

Sheet 1 of 2

Year Recorded: 1954

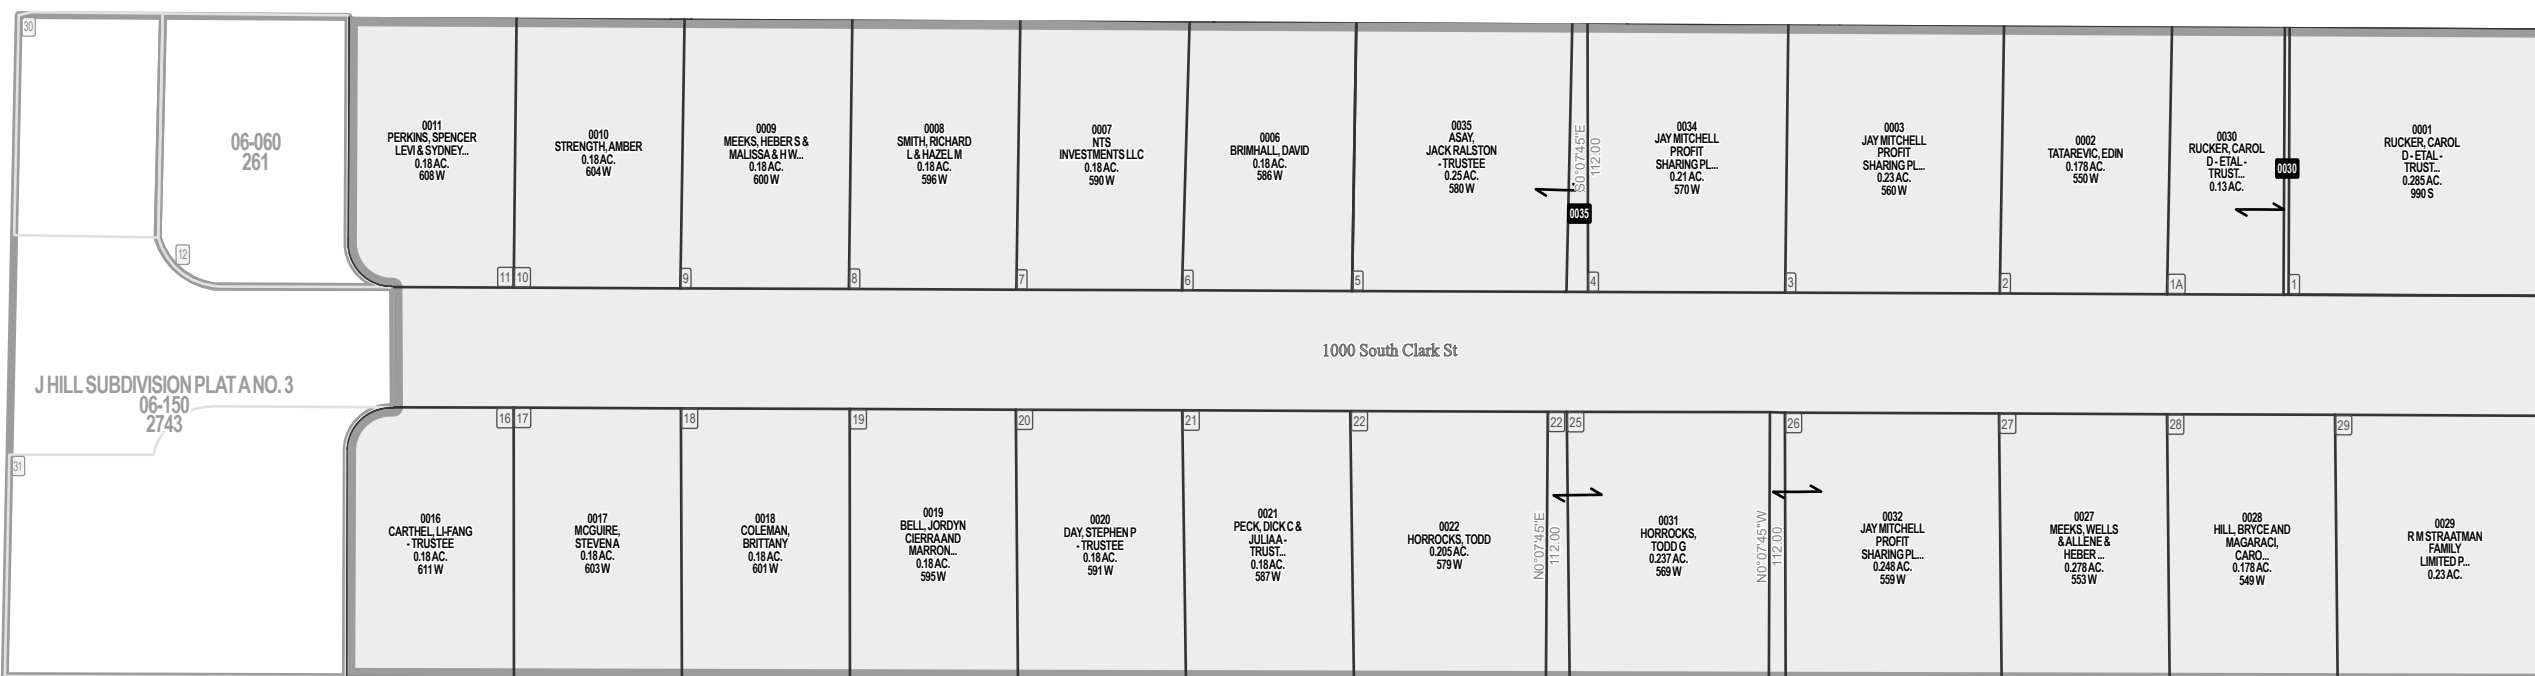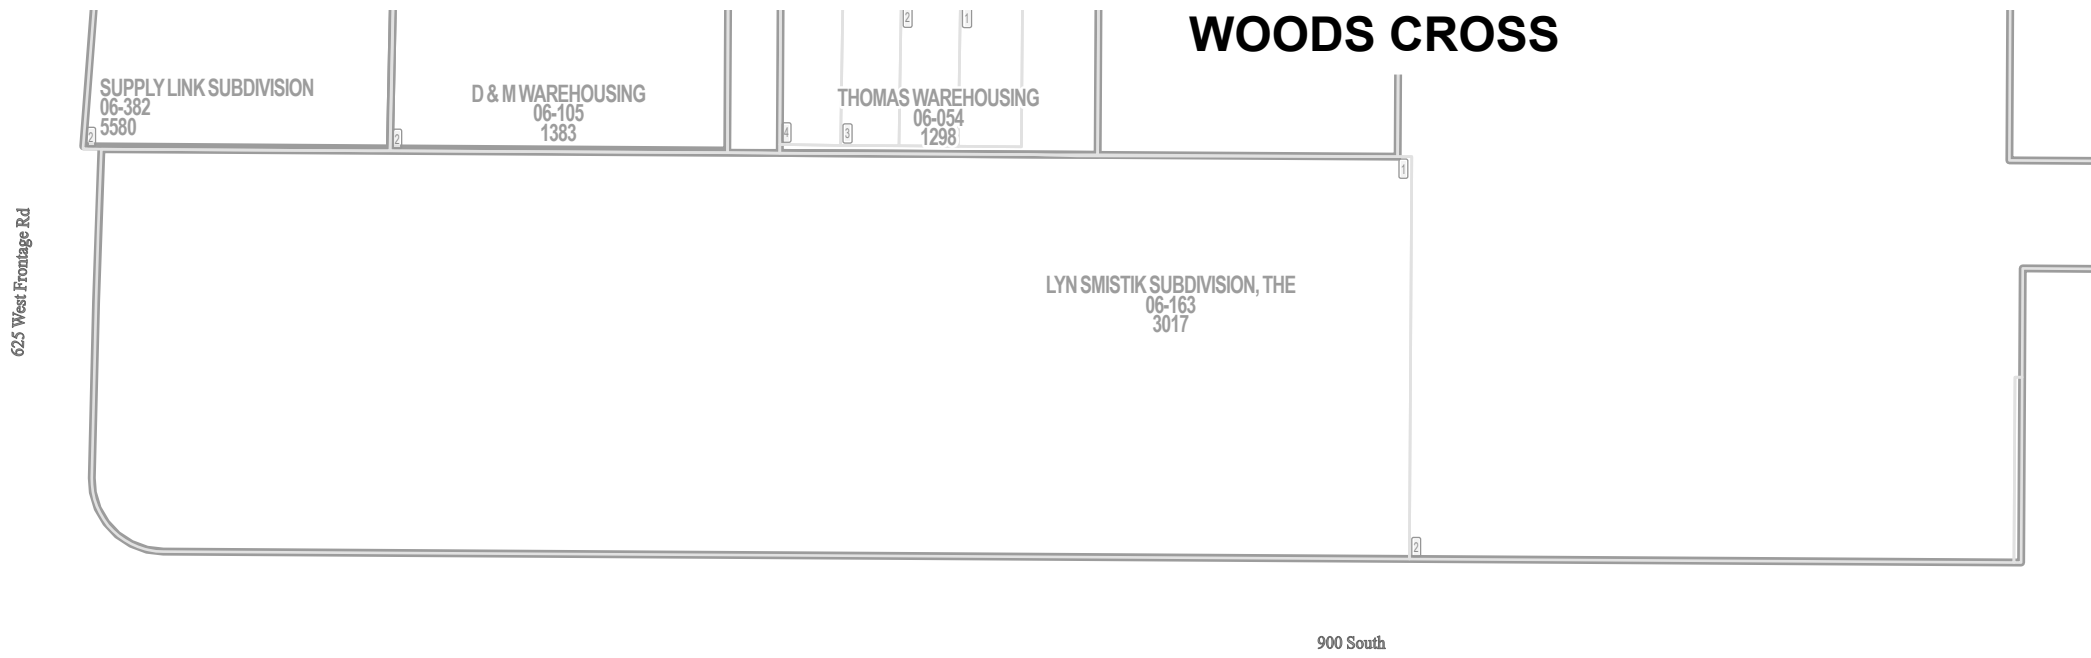

N

Parcel ID

Lot Number

1 inch = 80 feet

NW 25 2N 1W 06-048	NE 25 2N 1W 06-049	NW 30 2N 1E 03-035
SW 25 2N 1W 06-050	SE 25 2N 1W 06-051	SW 30 2N 1E 03-042

S L B & M

NOTE: Distance, bearings and radius values are approximate. User needs to refer to the recorded legal descriptions for exact bearing and distances. For cadastral or technical information, see the dedicated plat and or legal descriptions in recorded documents.

Davis COUNTY

Last update: 2/13/2023

J HILL PLAT A NO. 2 AMENDED

WOODS CROSS


Tax ID Prefix

06-060

Plat ID: 261

Sheet 2 of 2


Year Recorded: 1957

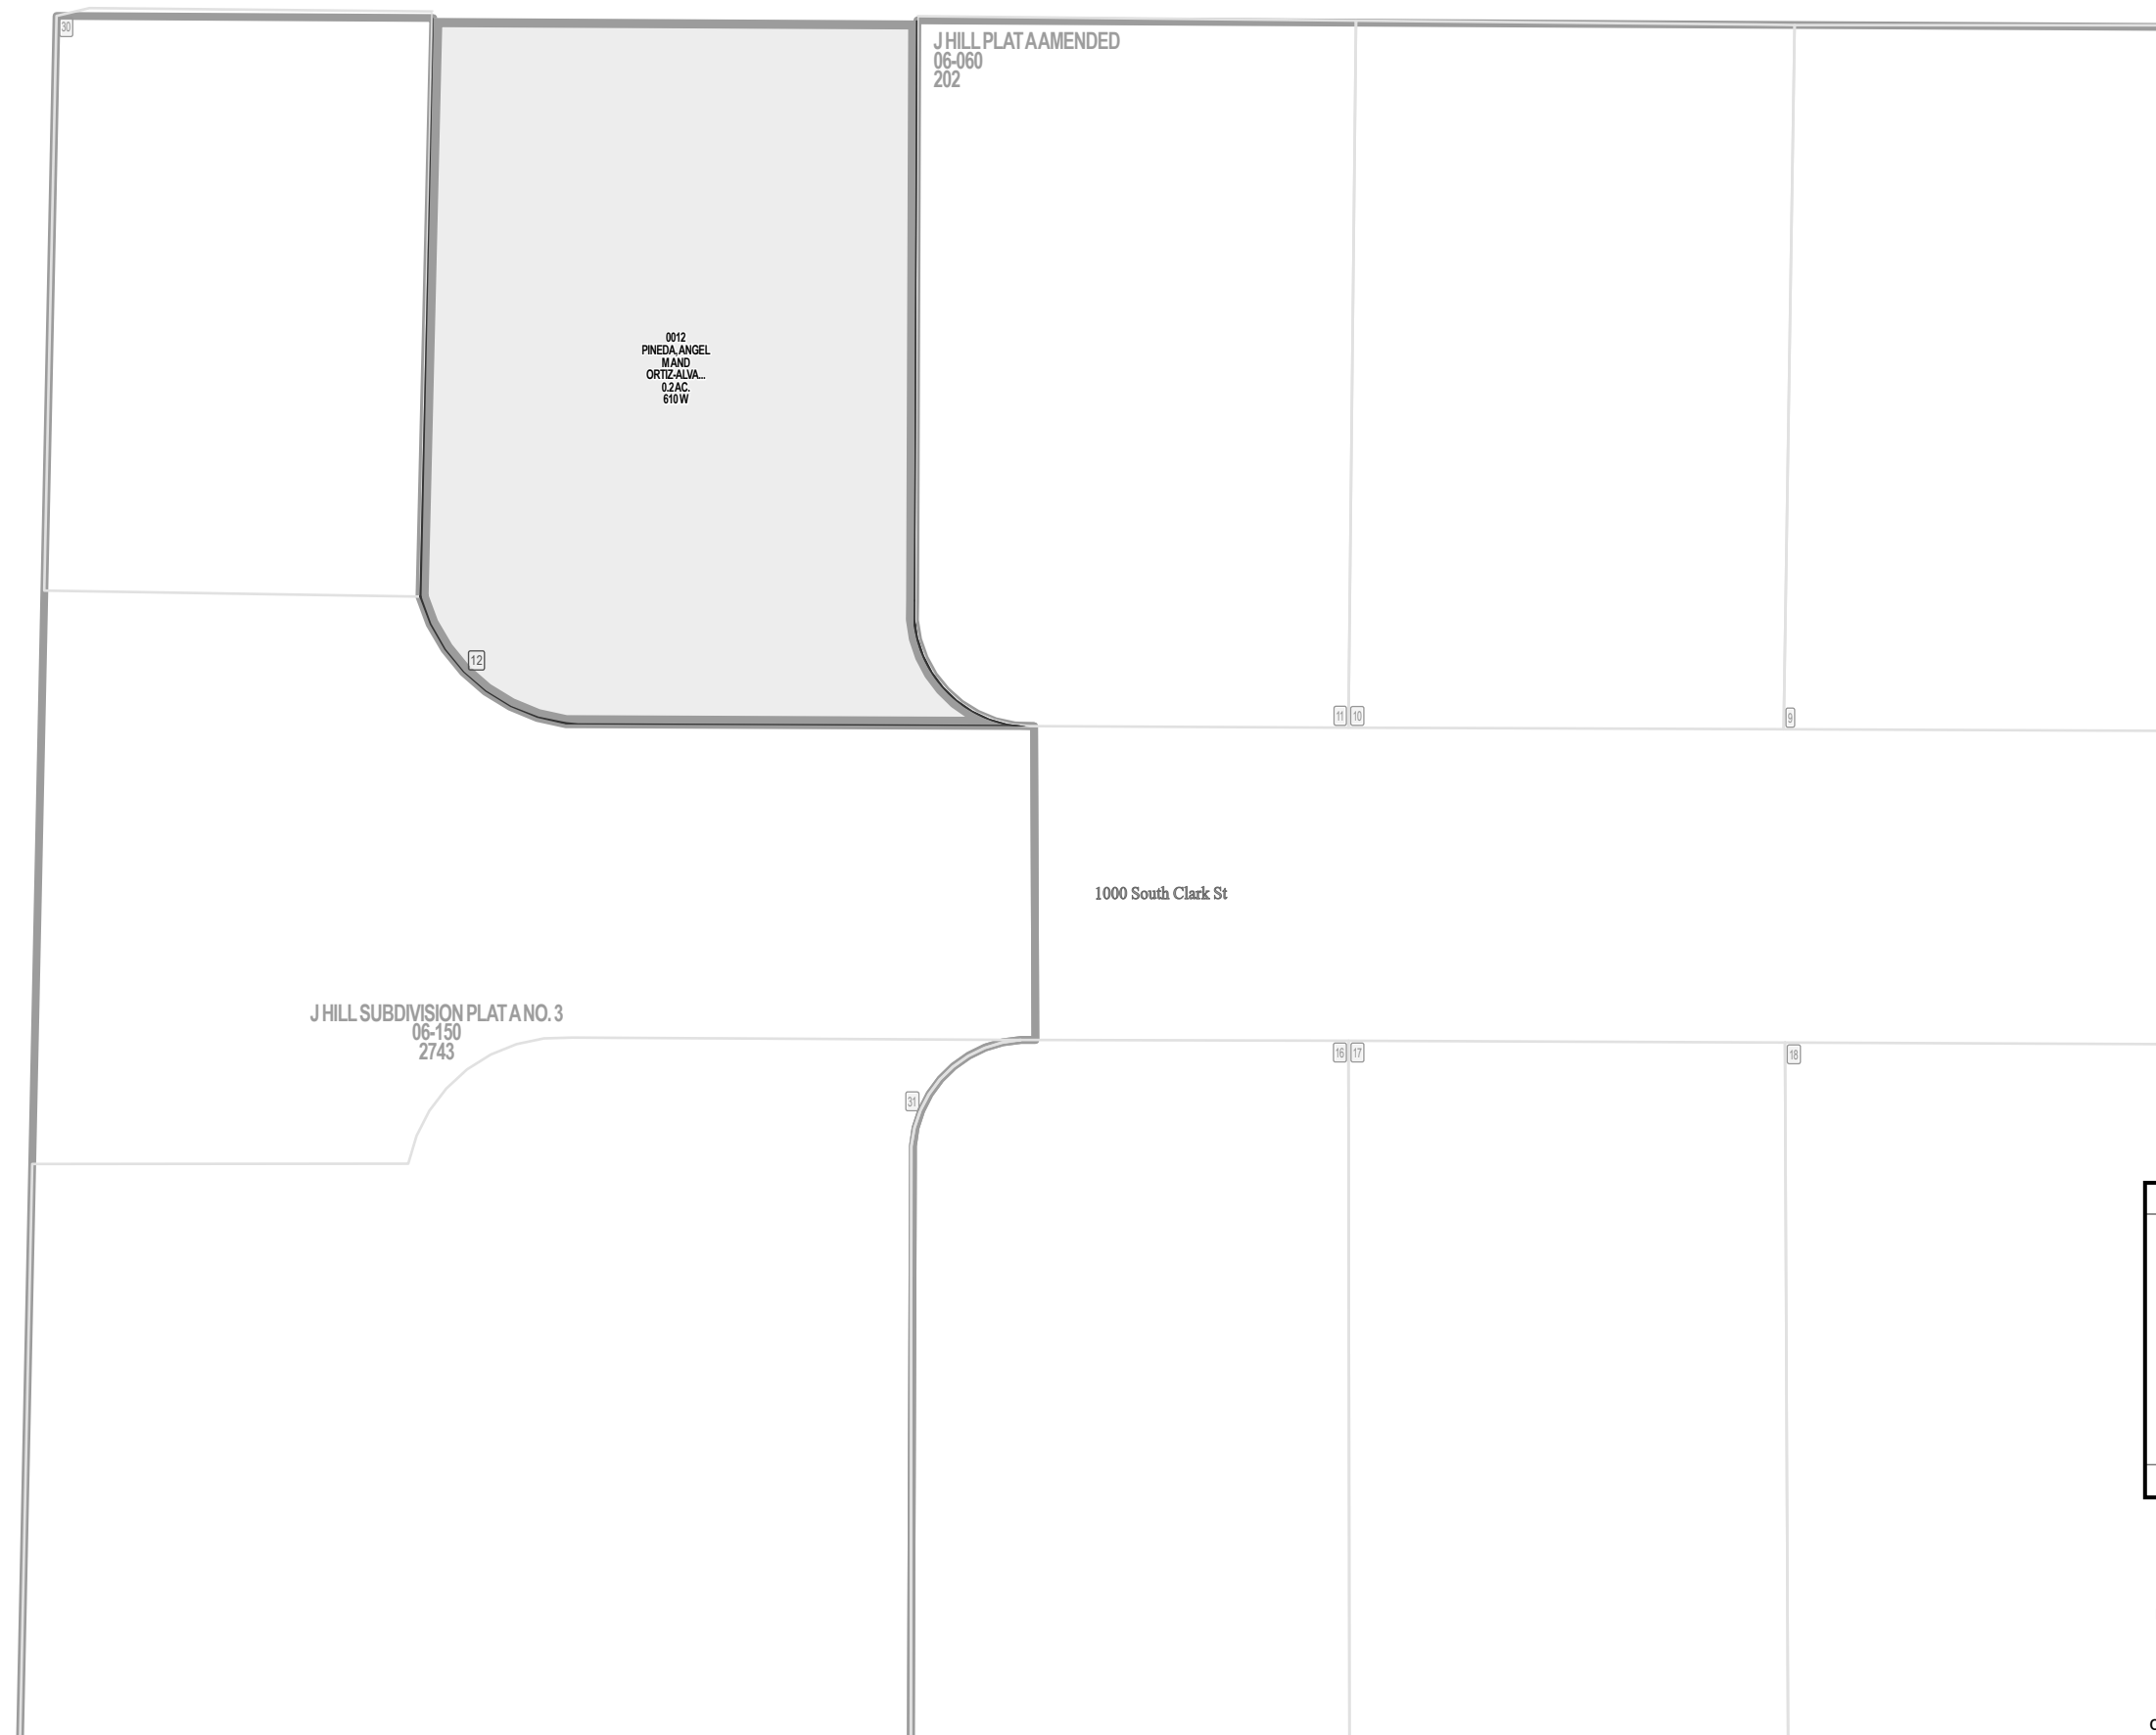

Parcel ID

Lot Number

1 inch = 30 feet

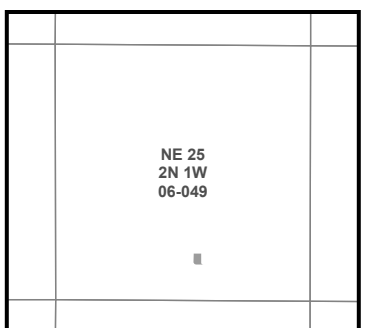

S L B & M

NOTE: Distance, bearings and radius values are approximate. User needs to refer to the recorded legal descriptions for exact bearing and distances. For cadastral or technical information, see the dedicated plat and or legal descriptions in recorded documents.

