

SKYPARK "T" HANGER PLAT A

WOODS CROSS

Tax ID Prefix

06-087


Plat ID: 1202

Sheet 1 of 2

Year Recorded: 1978

06-260
4448

S Redwood Rd

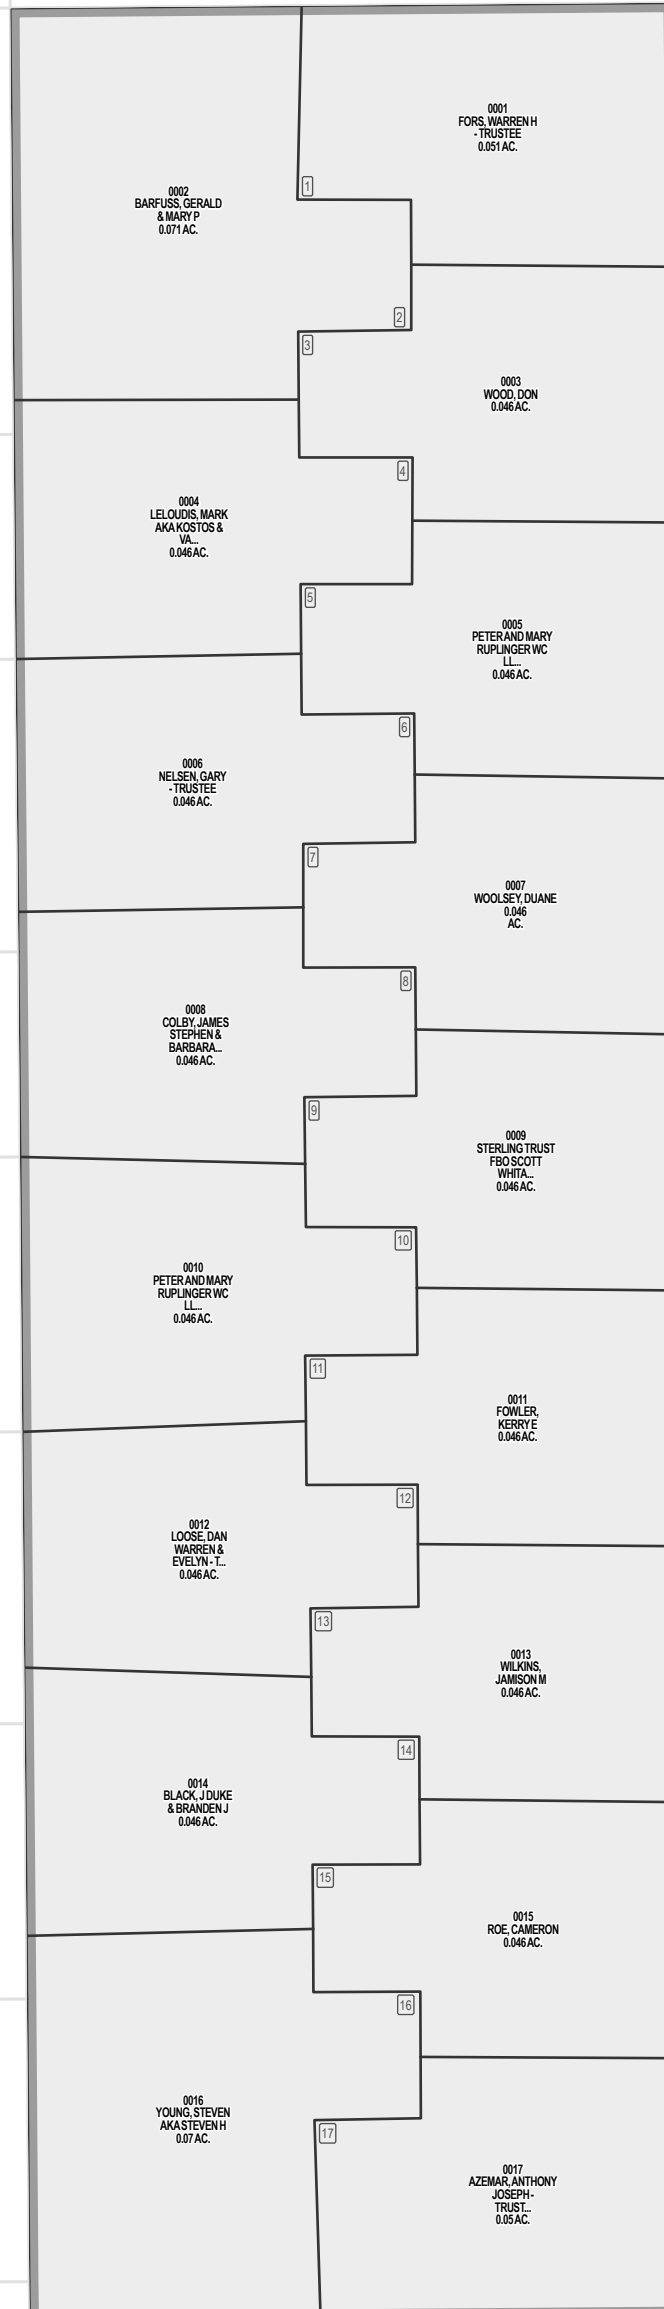

SKYPARK "T" HANGERS PLAT B
06-087
1307



Parcel ID

Lot Number

1 inch = 30 feet

SE 27 2N 1W 06-079	SW 26 2N 1W 06-076
NE 34 2N 1W 06-082	NW 35 2N 1W 06-083
SE 34 2N 1W 06-082	SW 35 2N 1W 06-085

S L B & M

NOTE: Distance, bearings and radius values are approximate. User needs to refer to the recorded legal descriptions for exact bearing and distances. For cadastral or technical information, see the dedicated plat and or legal descriptions in recorded documents.



SKYPARK "T" HANGERS PLAT B

WOODS CROSS

Tax ID Prefix

06-087

Plat ID: 1307



Sheet 2 of 2

Year Recorded: 1979

SKYPARK "T" HANGER PLAT A
06-087
1202

S Redwood Rd

06-284
4699

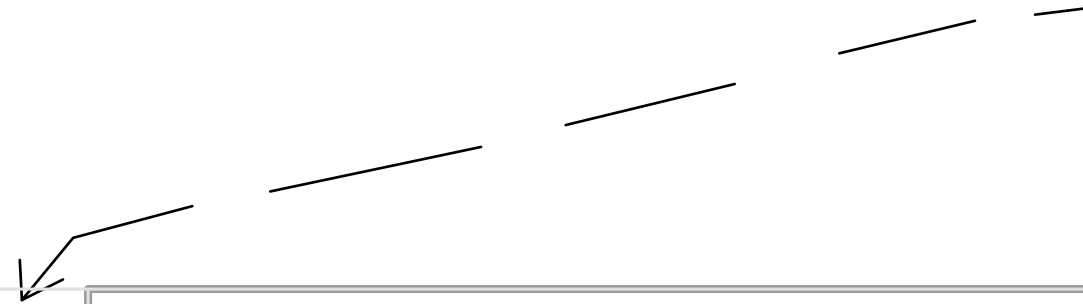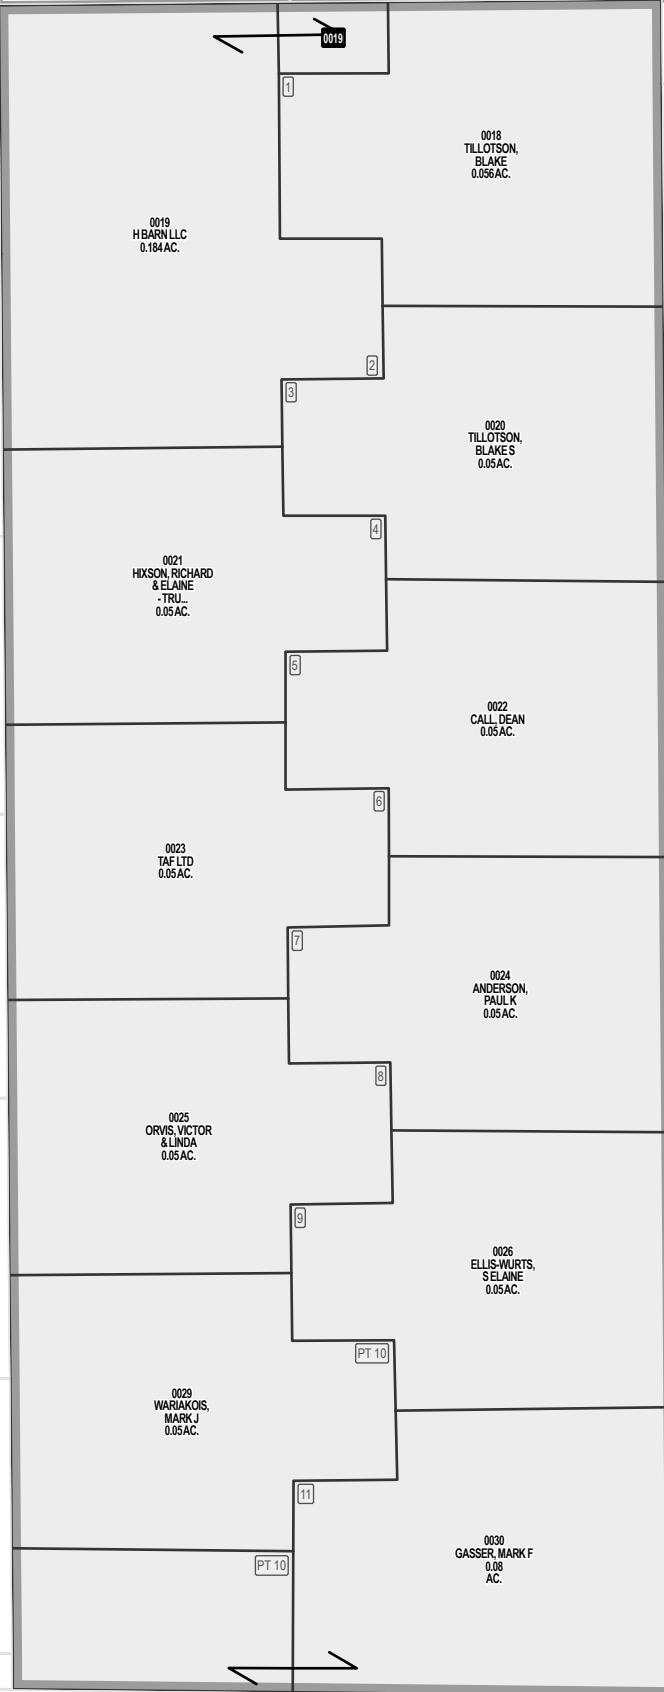

Parcel ID

Lot Number

1 inch = 30 feet

SE 27 2N 1W 06-079	SW 26 2N 1W 06-076
NE 34 2N 1W 06-082	NW 35 2N 1W 06-083
SE 34 2N 1W 06-082	SW 35 2N 1W 06-085

S L B & M

NOTE: Distance, bearings and radius values are approximate. User needs to refer to the recorded legal descriptions for exact bearing and distances. For cadastral or technical information, see the dedicated plat and or legal descriptions in recorded documents.

06-126
1903

