

SKYPARK INDUSTRIAL PARK

WOODS CROSS



Tax ID Prefix

06-088

Plat ID: 1341

Sheet 1 of 2

Year Recorded: 1979

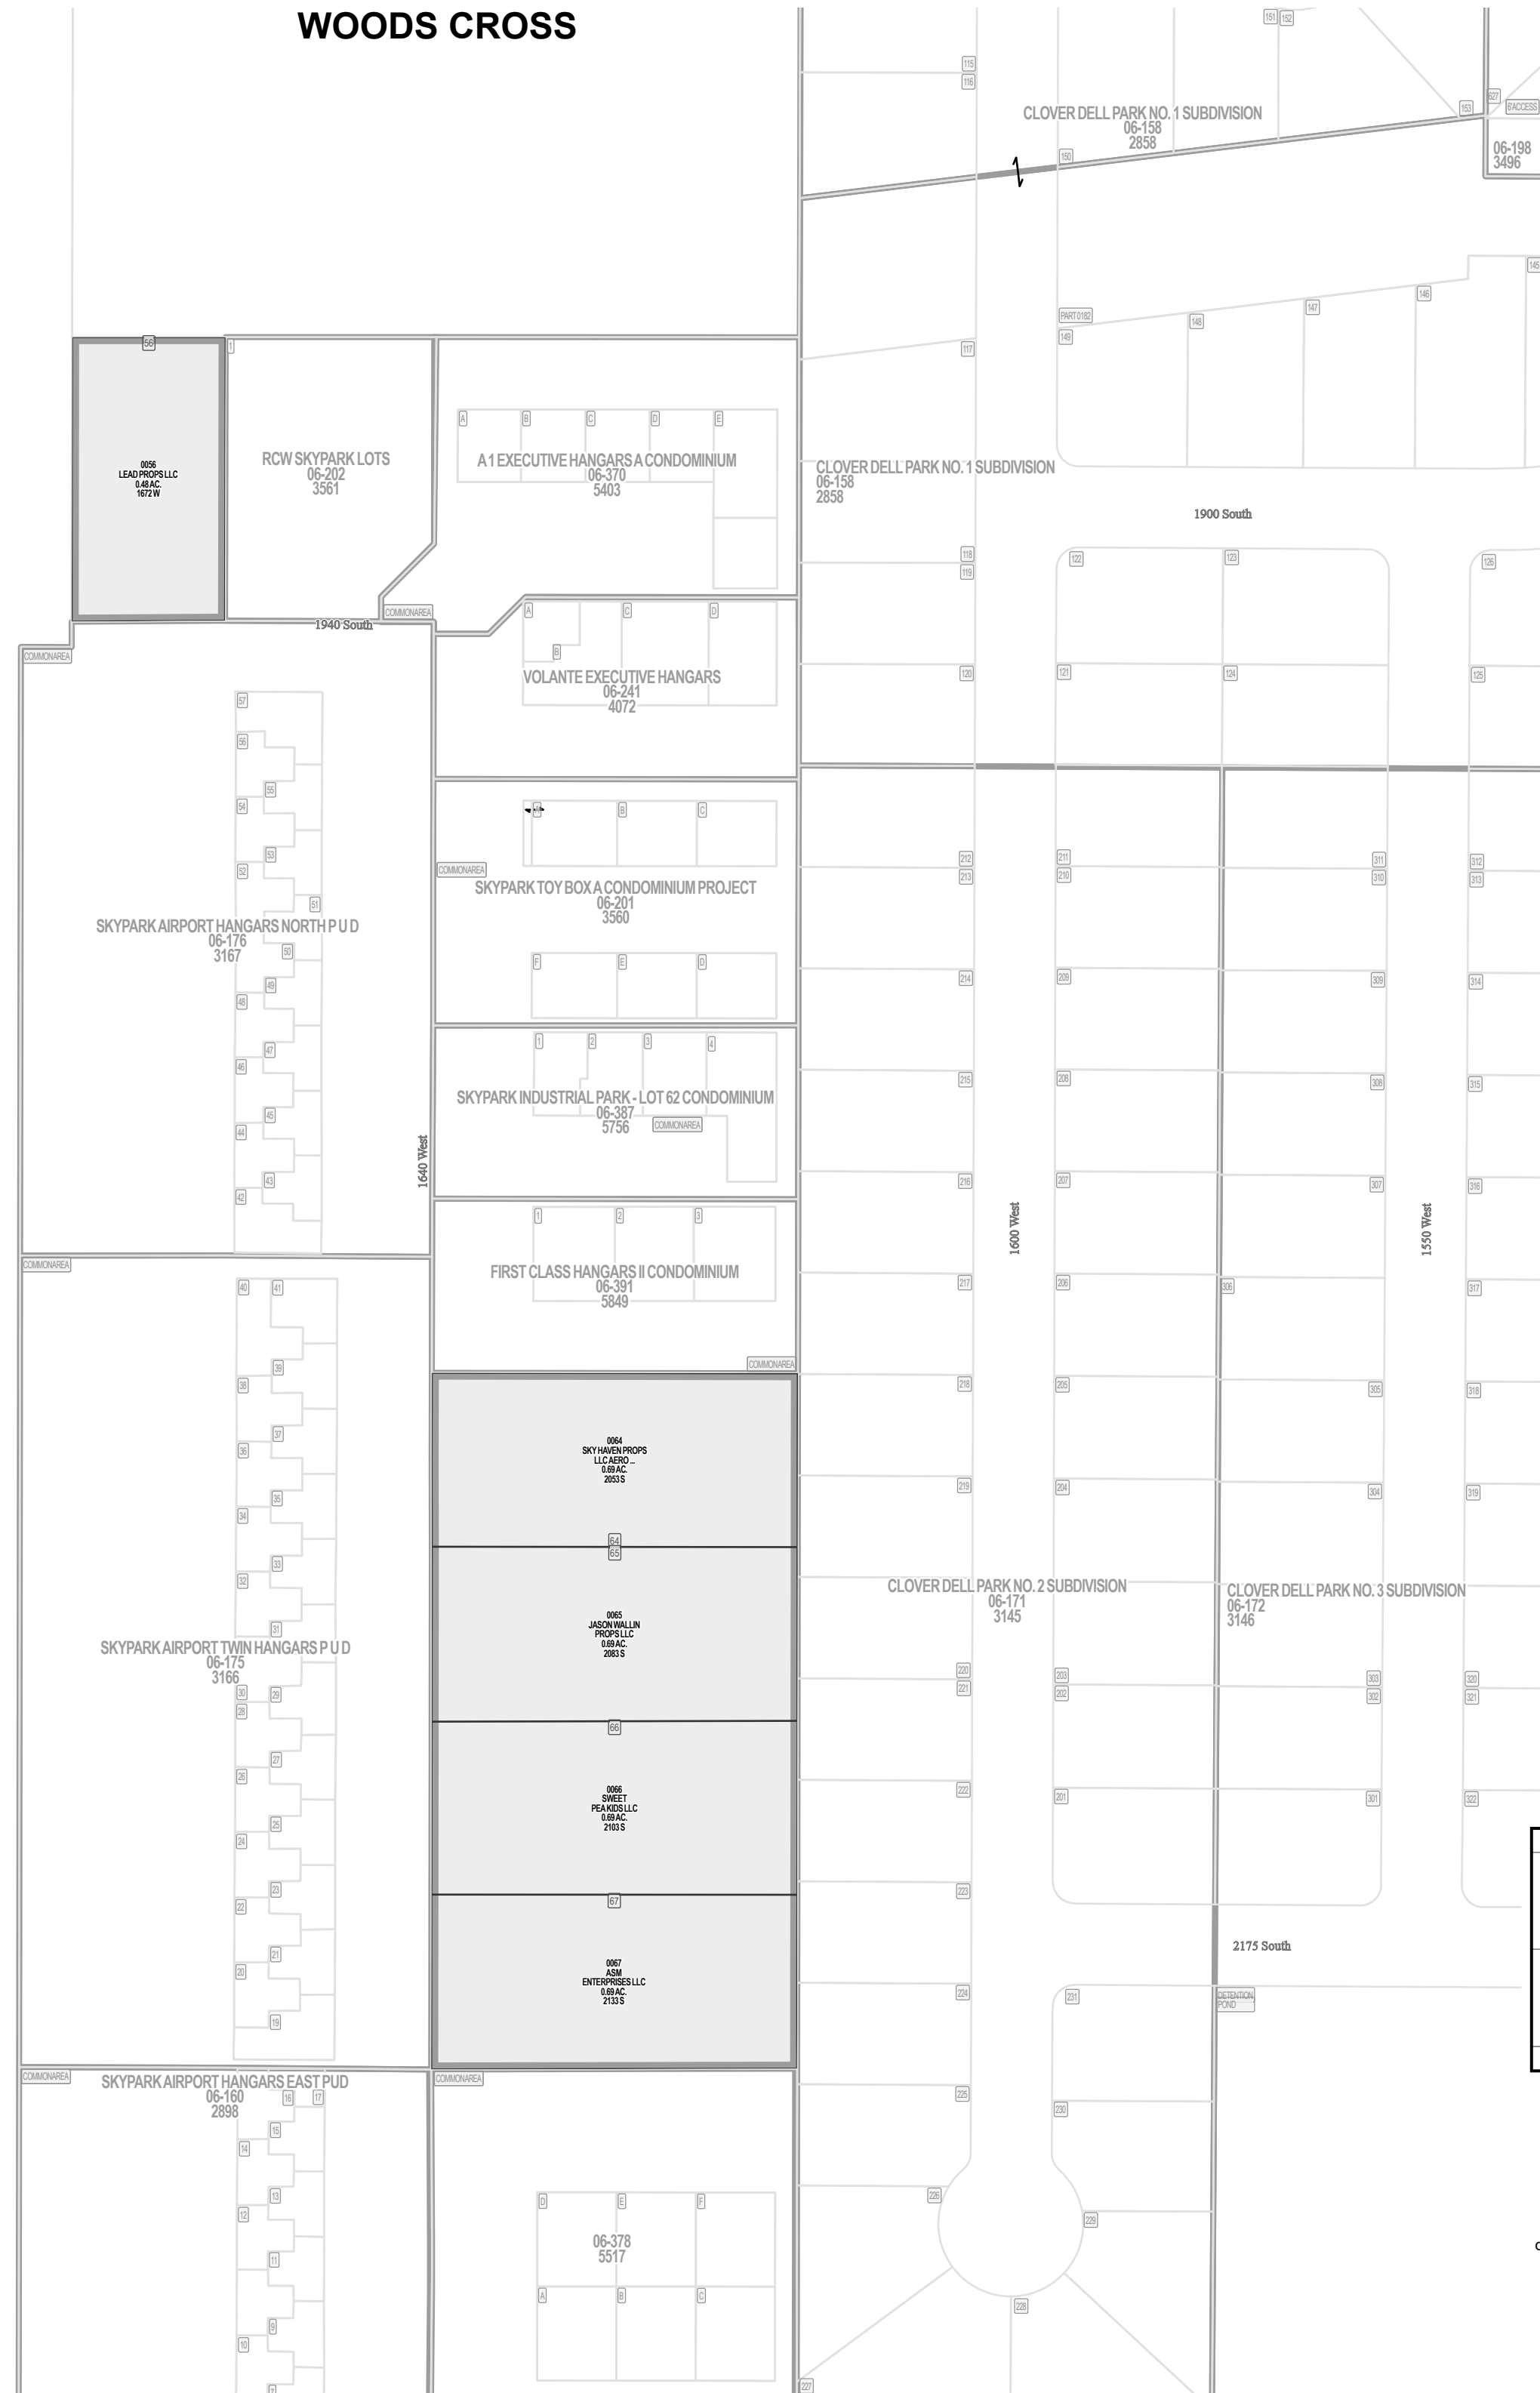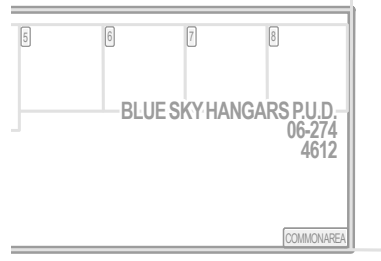

Parcel ID

Lot Number

1 inch = 100 feet

SE 27 2N 1W 06-079	SW 26 2N 1W 06-076	SE 26 2N 1W 06-077
NE 34 2N 1W 06-082	NW 35 2N 1W 06-083	NE 35 2N 1W 06-084

S L B & M

NOTE: Distance, bearings and radius values are approximate. User needs to refer to the recorded legal descriptions for exact bearing and distances. For cadastral or technical information, see the dedicated plat and or legal descriptions in recorded documents.



SKYPARK INDUSTRIAL PARK

WOODS CROSS


Tax ID Prefix

06-088

Plat ID: 1341

Sheet 2 of 2


Year Recorded: 1979

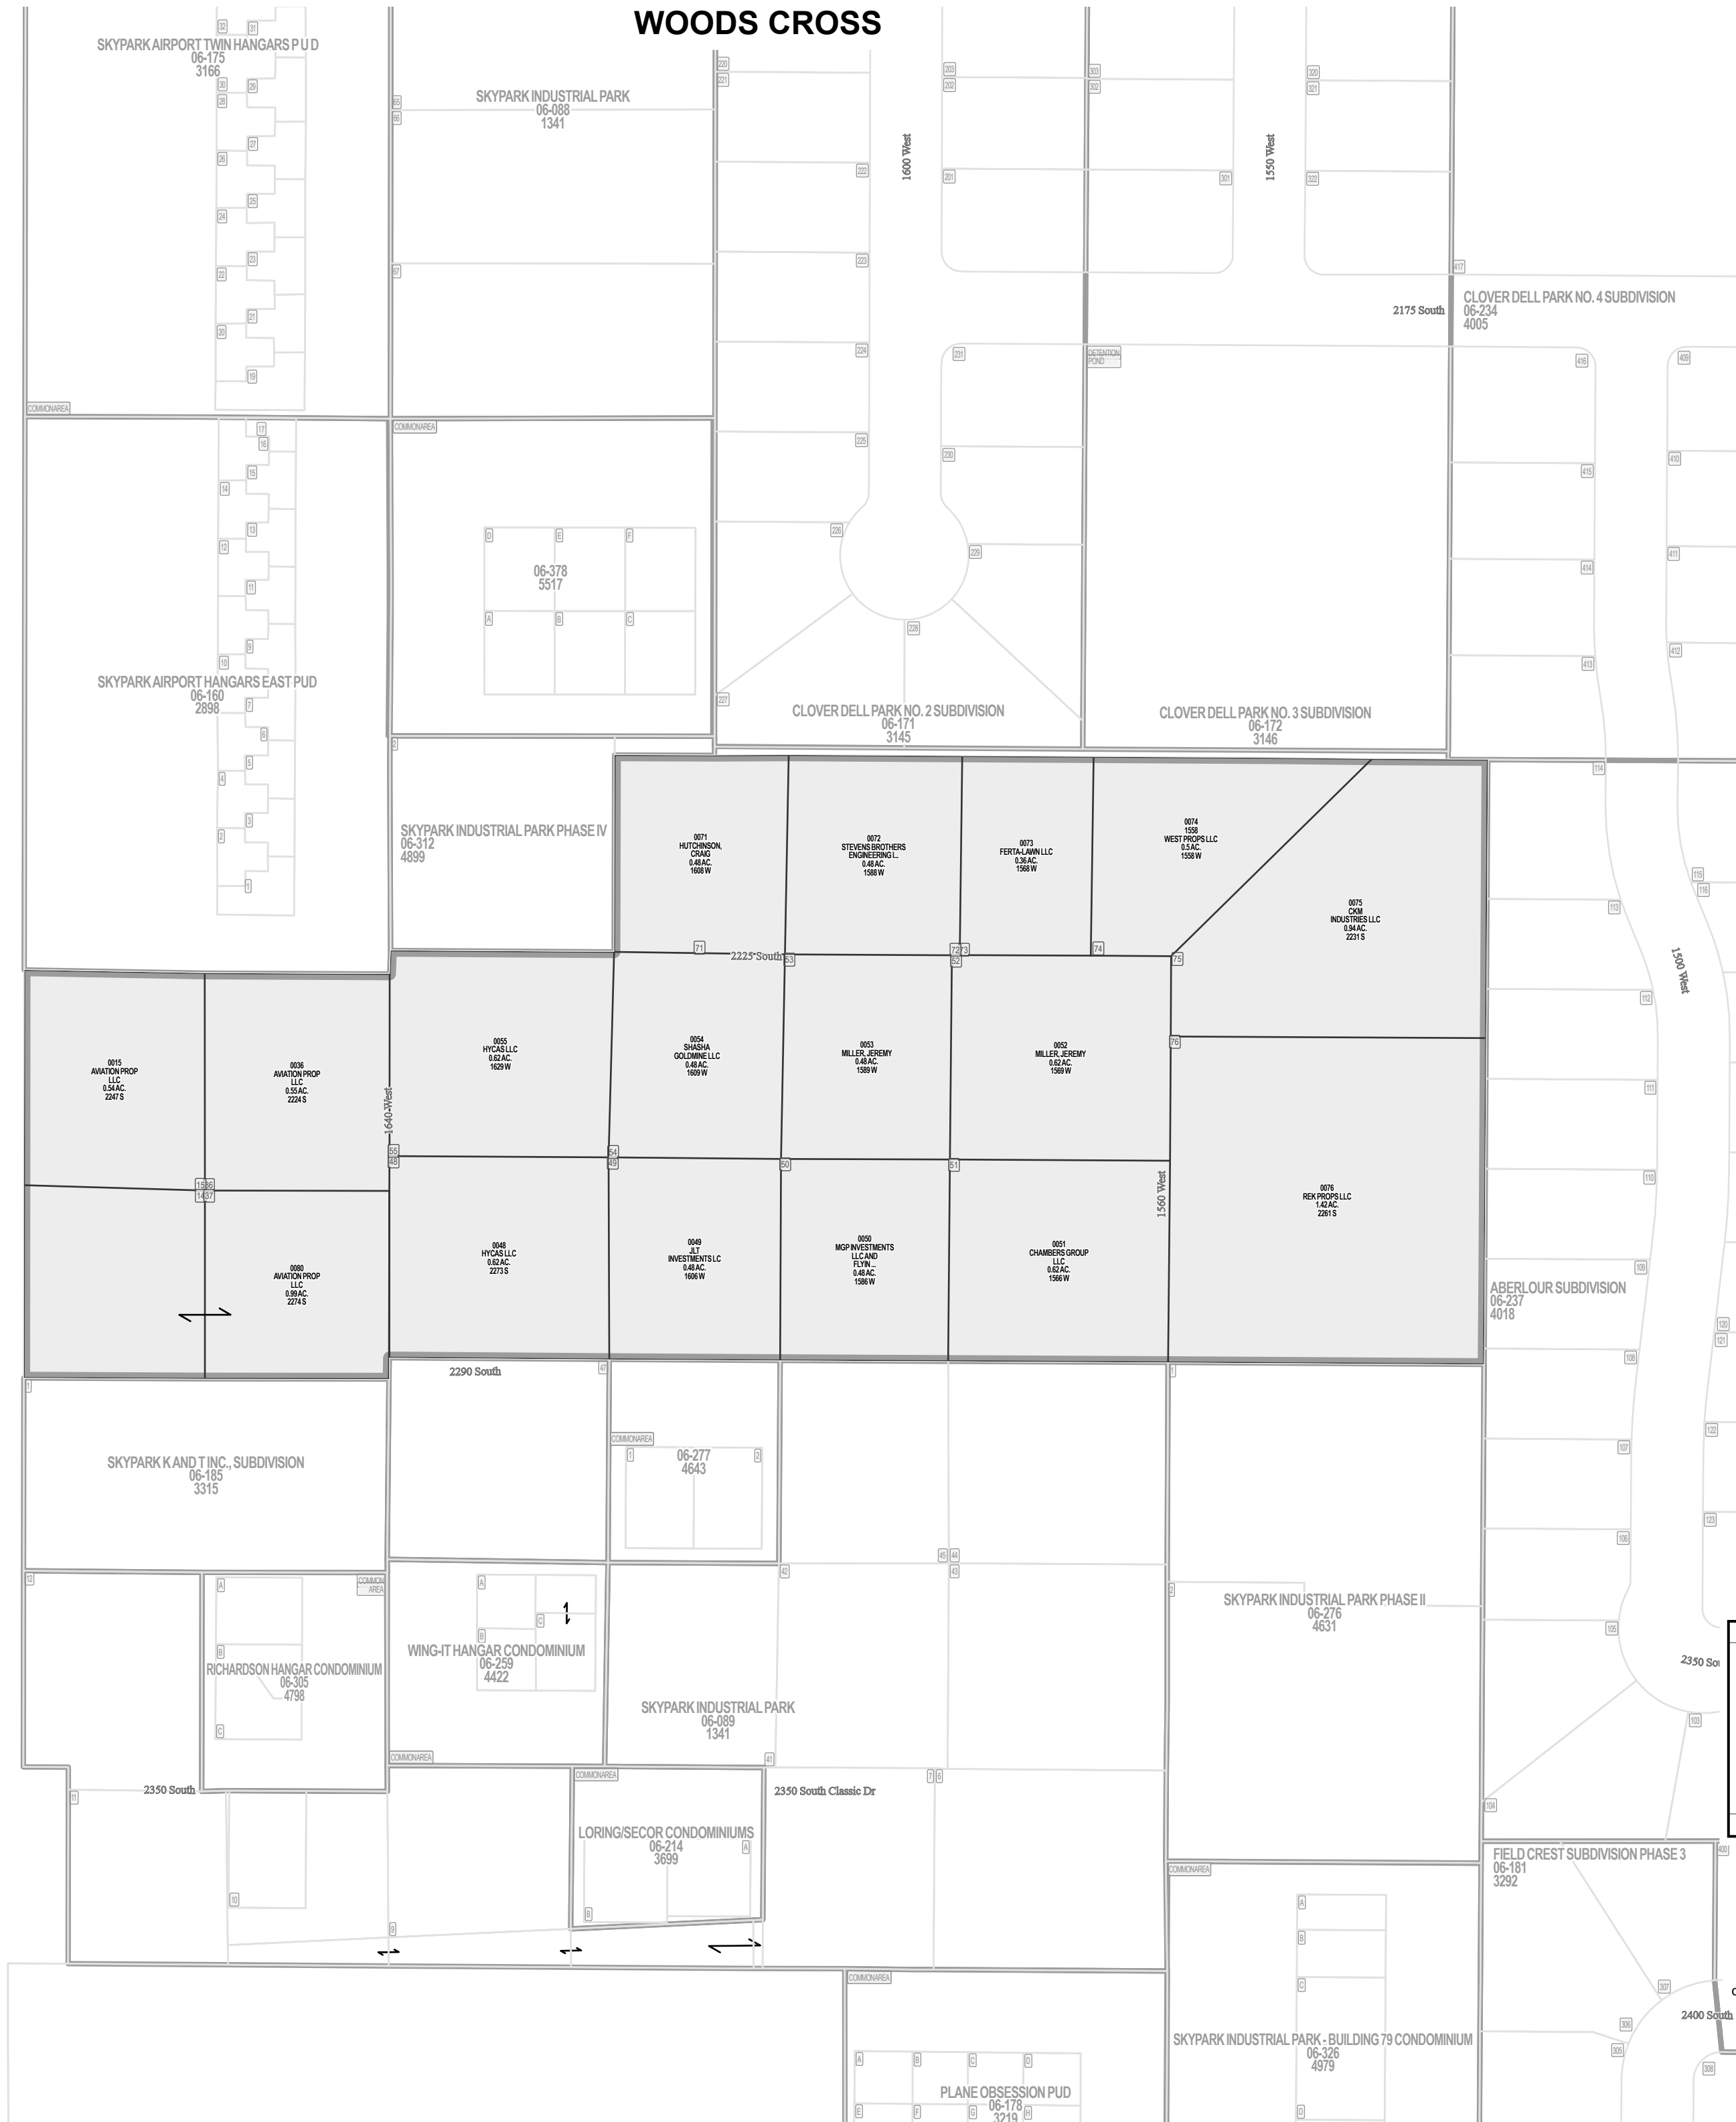

Parcel ID

Lot Number

1 inch = 100 feet

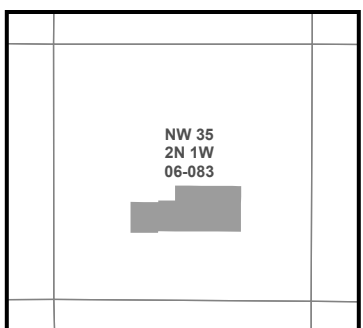

S L B & M

NOTE: Distance, bearings and radius values are approximate. User needs to refer to the recorded legal descriptions for exact bearing and distances. For cadastral or technical information, see the dedicated plat and or legal descriptions in recorded documents.

