

# NORTH SALT LAKE INDUSTRIAL PARK PLAT B


Tax ID Prefix

**06-090**

Plat ID: 1116

Sheet 1 of 1

Year Recorded: 1977

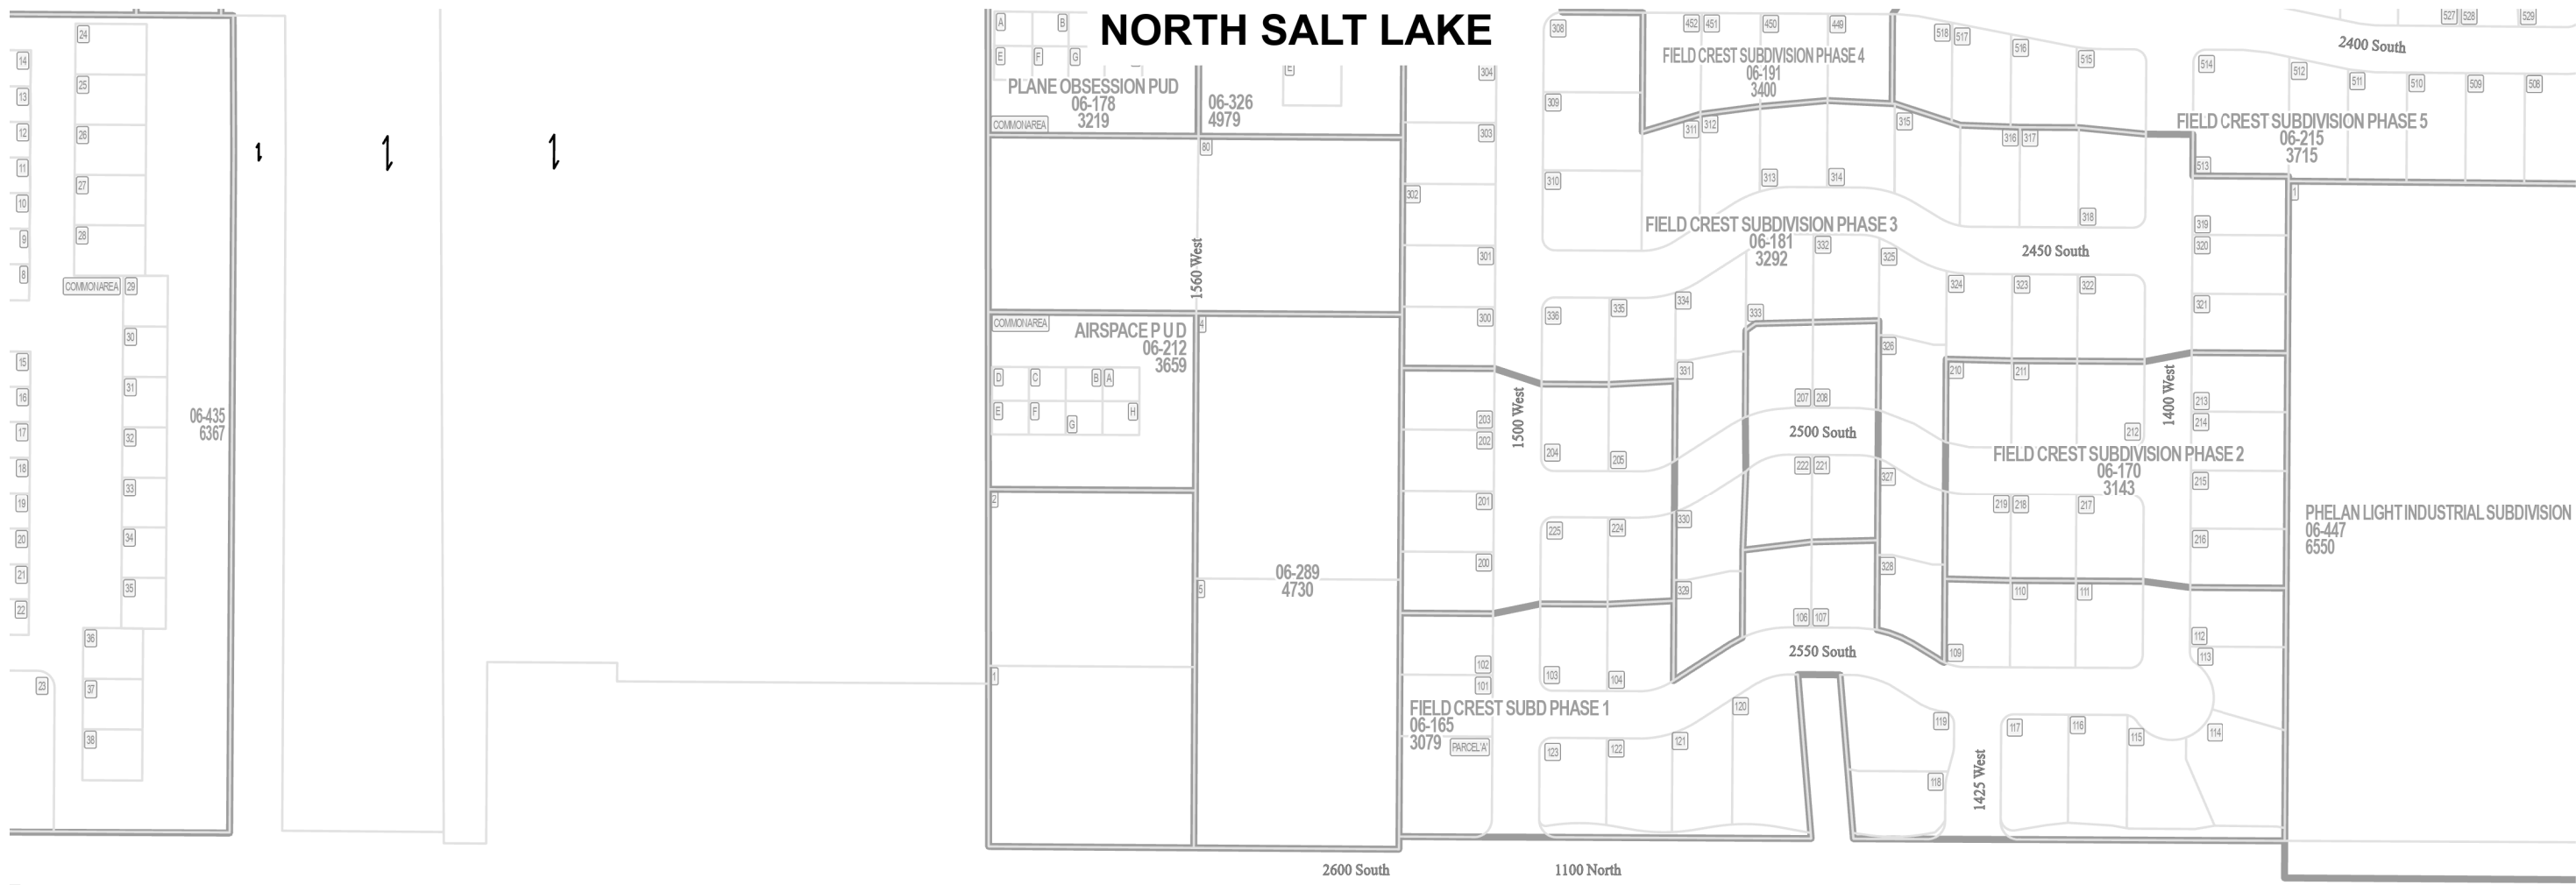

**Parcel ID**

**Lot Number**

1 inch = 200 feet

NE 34 2N 1W 06-082	NW 35 2N 1W 06-083	NE 35 2N 1W 06-084	NW 36 2N 1W 06-092
SE 34 2N 1W 06-082	SW 35 06-085	SE 35 2N 1W 06-086	SW 36 2N 1W 06-094
NE 03 1N 1W 01-089	NW 02 1N 1W 01-079	NE 02 1N 1W 01-080	NW 01 1N 1W 01-045

SLB & M

NOTE: Distance, bearings and radius values are approximate. User needs to refer to the recorded legal descriptions for exact bearing and distances. For cadastral or technical information, see the dedicated plat and or legal descriptions in recorded documents.

