

MEADOW CROSSING SUBDIVISION PLAT II

WOODS CROSS


Tax ID Prefix

06-114

Plat ID: 1638

Sheet 1 of 1

Year Recorded: 1985

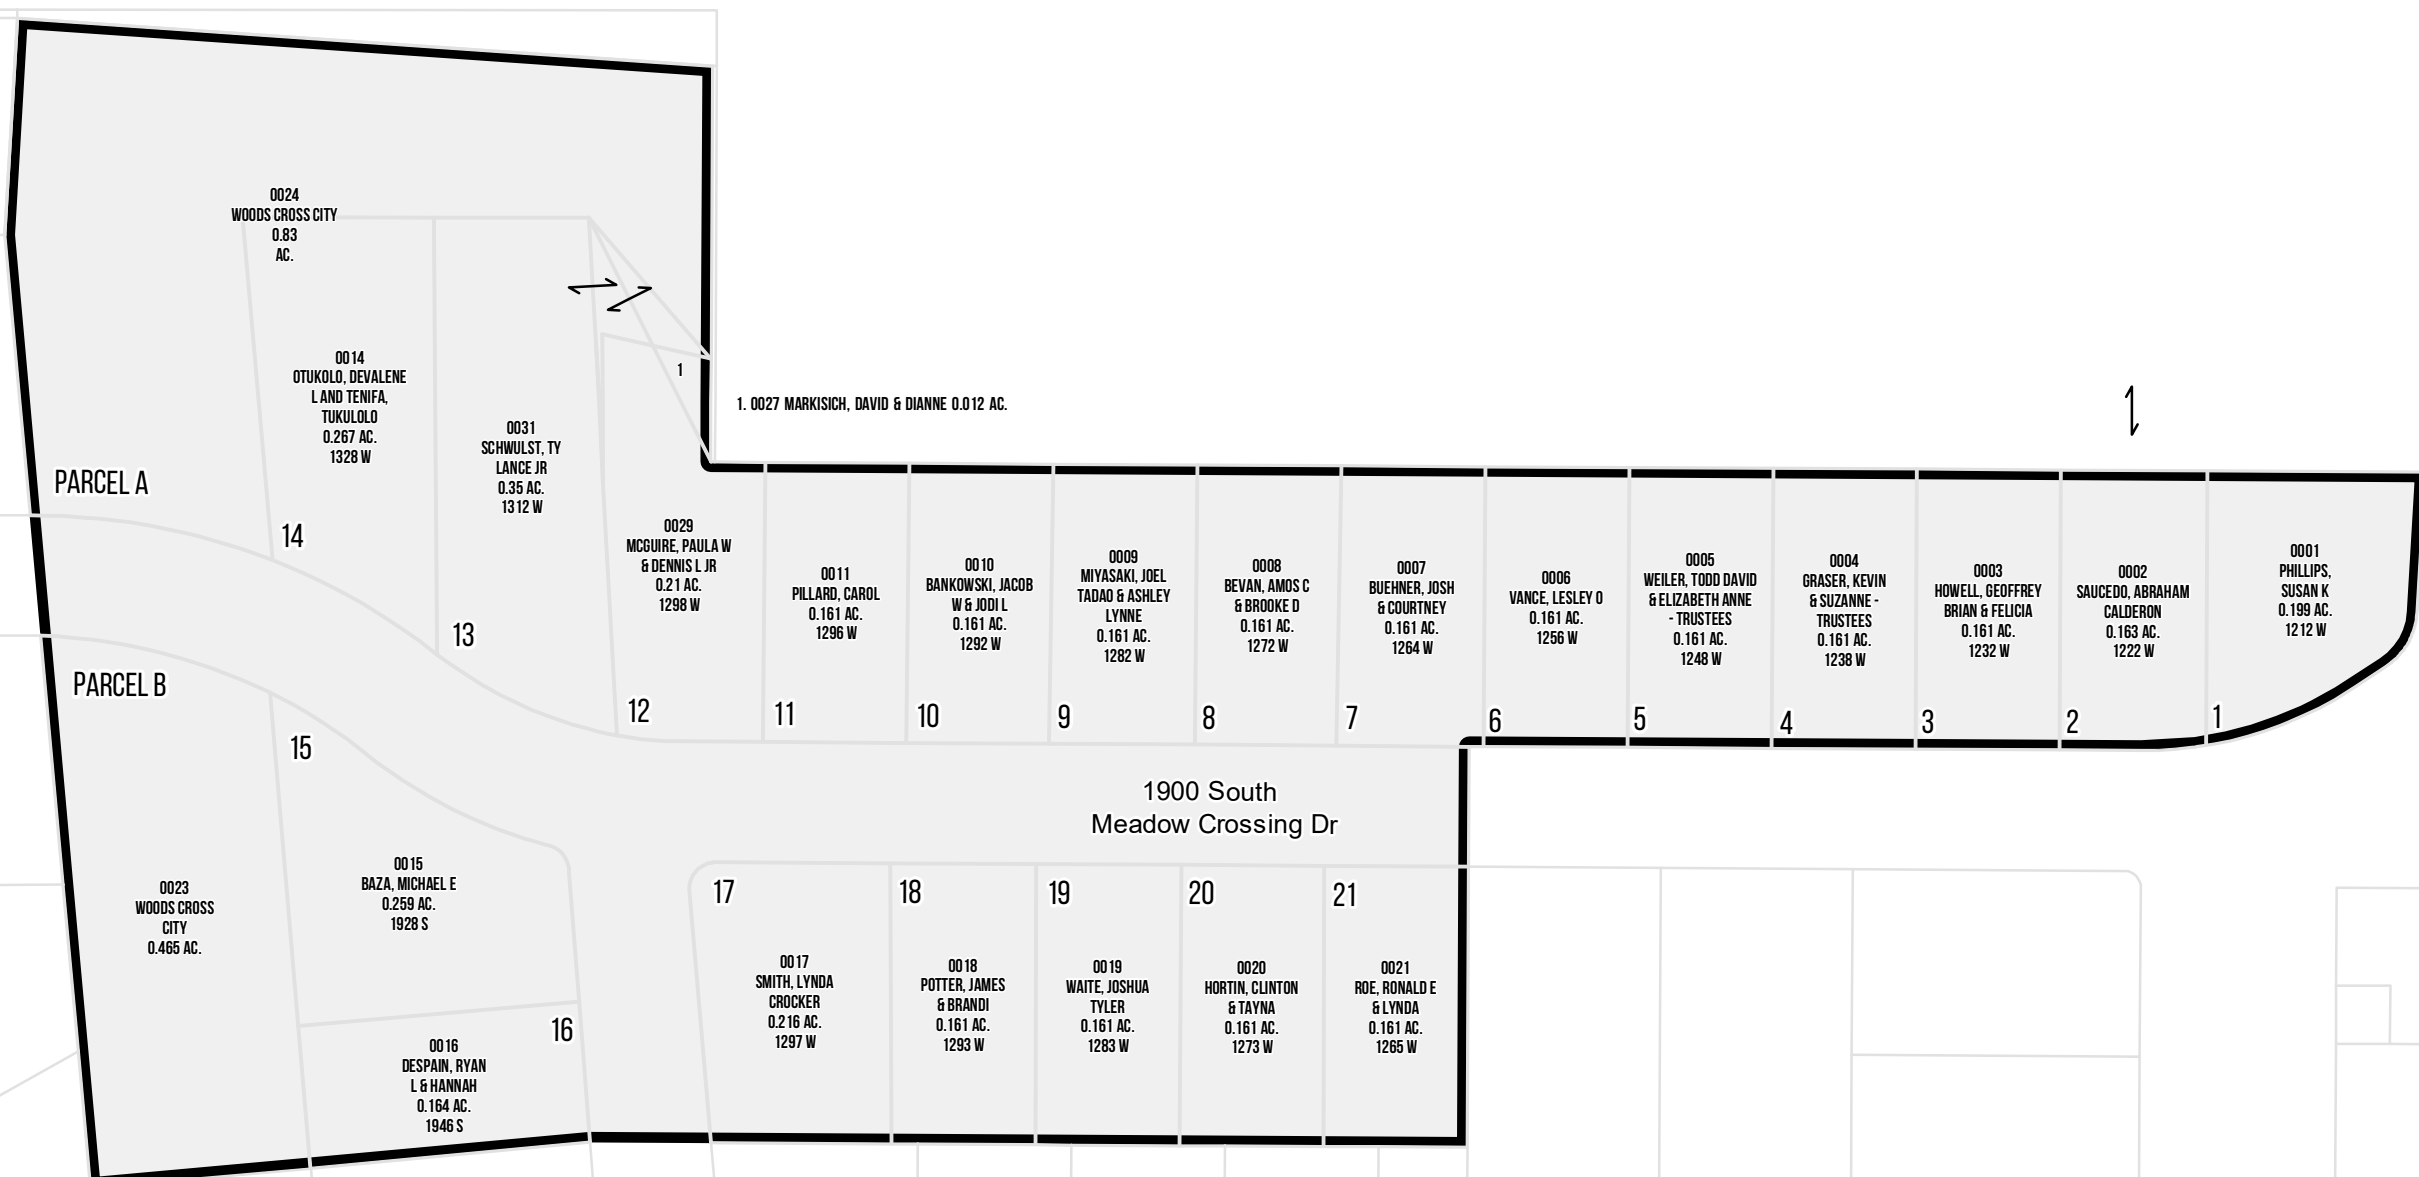

1200 West

1750 South

1850 South

1190 West

1900 South Meadow Crossing Dr

1975 South

2050 South

1350 West

1300 West

1225 West



1 inch = 80 feet

SW 26 2N 1W 06076	SE 26 2N 1W 06077	SW 25 2N 1W 06050
NW 35 2N 1W 06083	NE 35 2N 1W 06084	NW 36 2N 1W 06092

SLB & M

NOTE: Distance, bearings and radius values are approximate. User needs to refer to the recorded legal descriptions for exact bearing and distances. For cadastral or technical information, see the dedicated plat and or legal descriptions in recorded documents.

