

CLOVER DELL PARK NO. 1 SUBDIVISION

WOODS CROSS


Tax ID Prefix

06-158

Plat ID: 2858

Sheet 1 of 2

Year Recorded: 1997

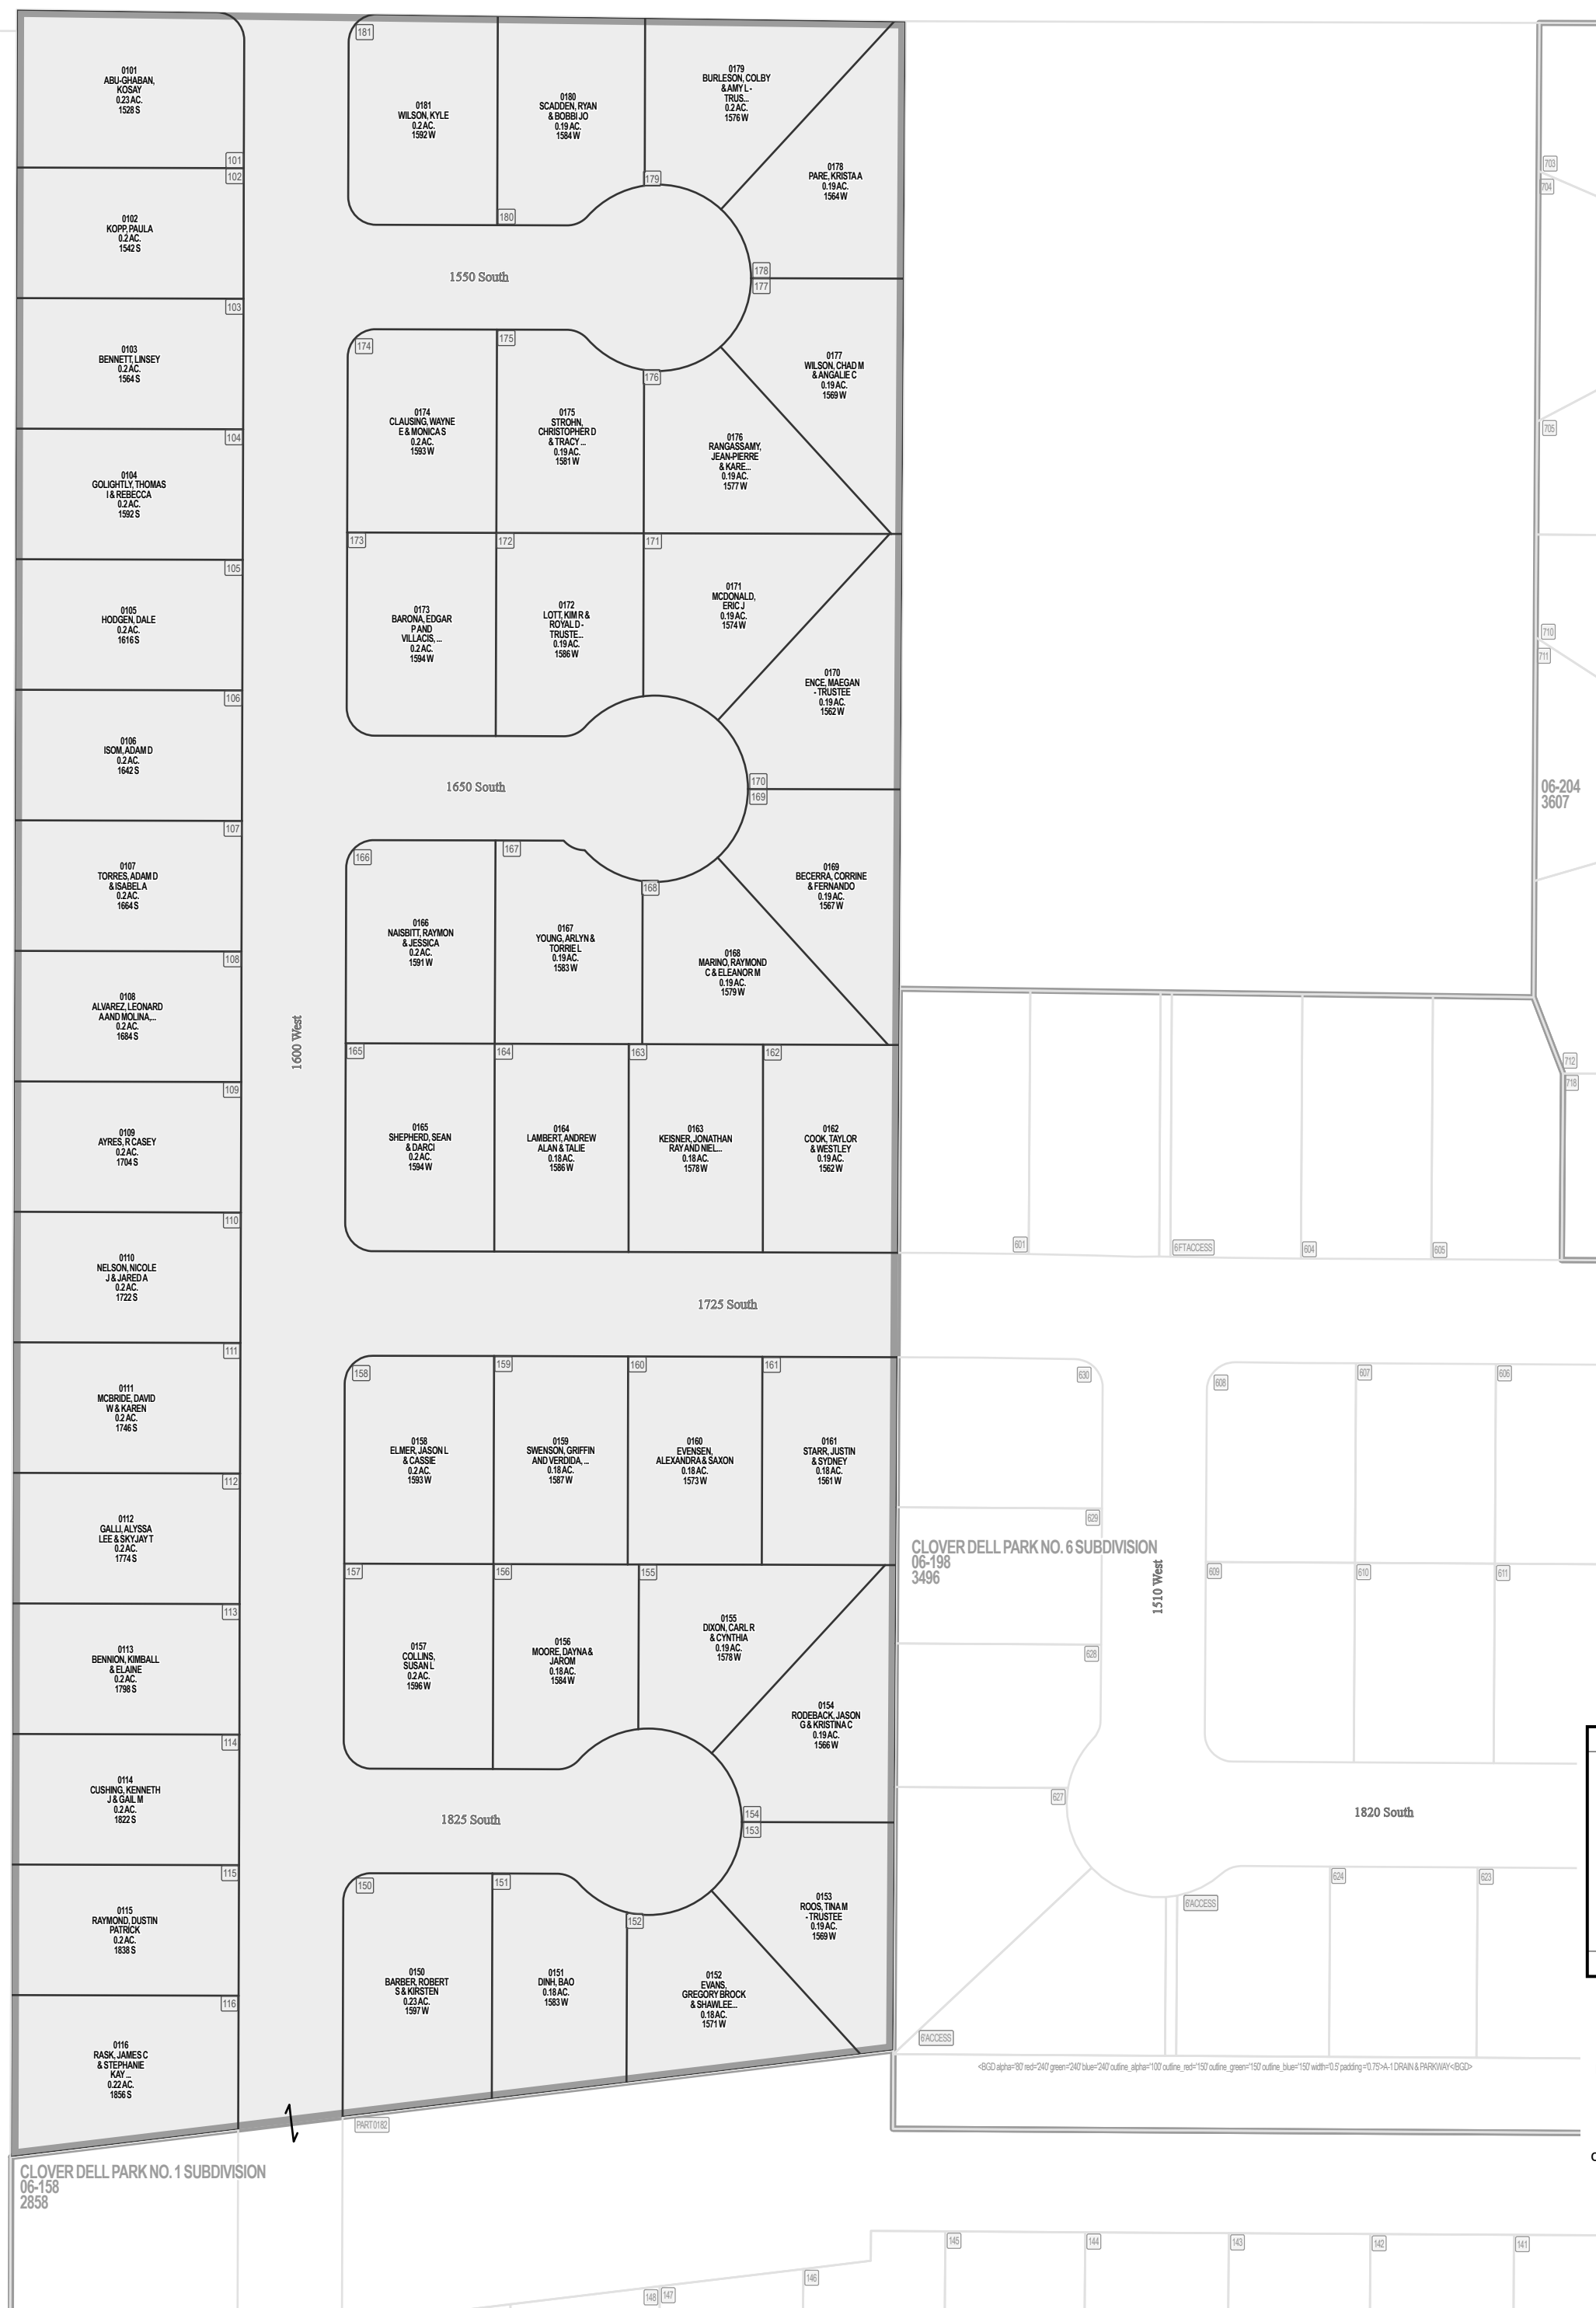

CLOVER DELL PARK NO. 1 SUBDIVISION
06-158
2858

CLOVER DELL PARK NO. 1 SUBDIVISION

Tax ID Prefix

06-158

Plat ID: 2858

Sheet 2 of 2

Year Recorded: 1997

WOODS CROSS



Parcel ID

Lot Number

1 inch = 100 feet

SW 26 2N 1W 06-076	SE 26 2N 1W 06-077
NW 35 2N 1W 06-083	NE 35 2N 1W 06-084

SLB & M

NOTE: Distance, bearings and radius values are approximate. User needs to refer to the recorded legal descriptions for exact bearing and distances. For cadastral or technical information, see the dedicated plat and/or legal descriptions in recorded documents.



Last update: 10/6/2023