


SKYPARK AIRPORT HANGARS EAST PUD

WOODS CROSS

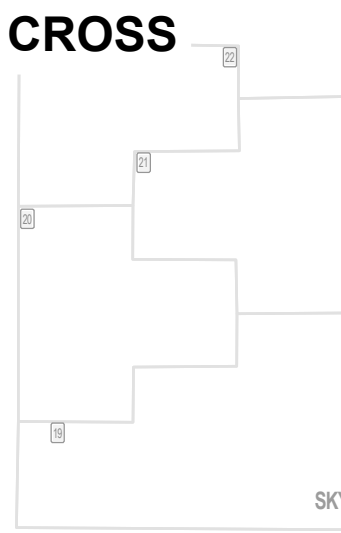

SKYPARK AIRPORT TWIN HANGARS P U D
06-173
3166

SKYPARK INDUSTRIAL PARK
06-088
1341


Tax ID Prefix

06-160

Plat ID: 2898

Sheet 1 of 1

Year Recorded: 1997

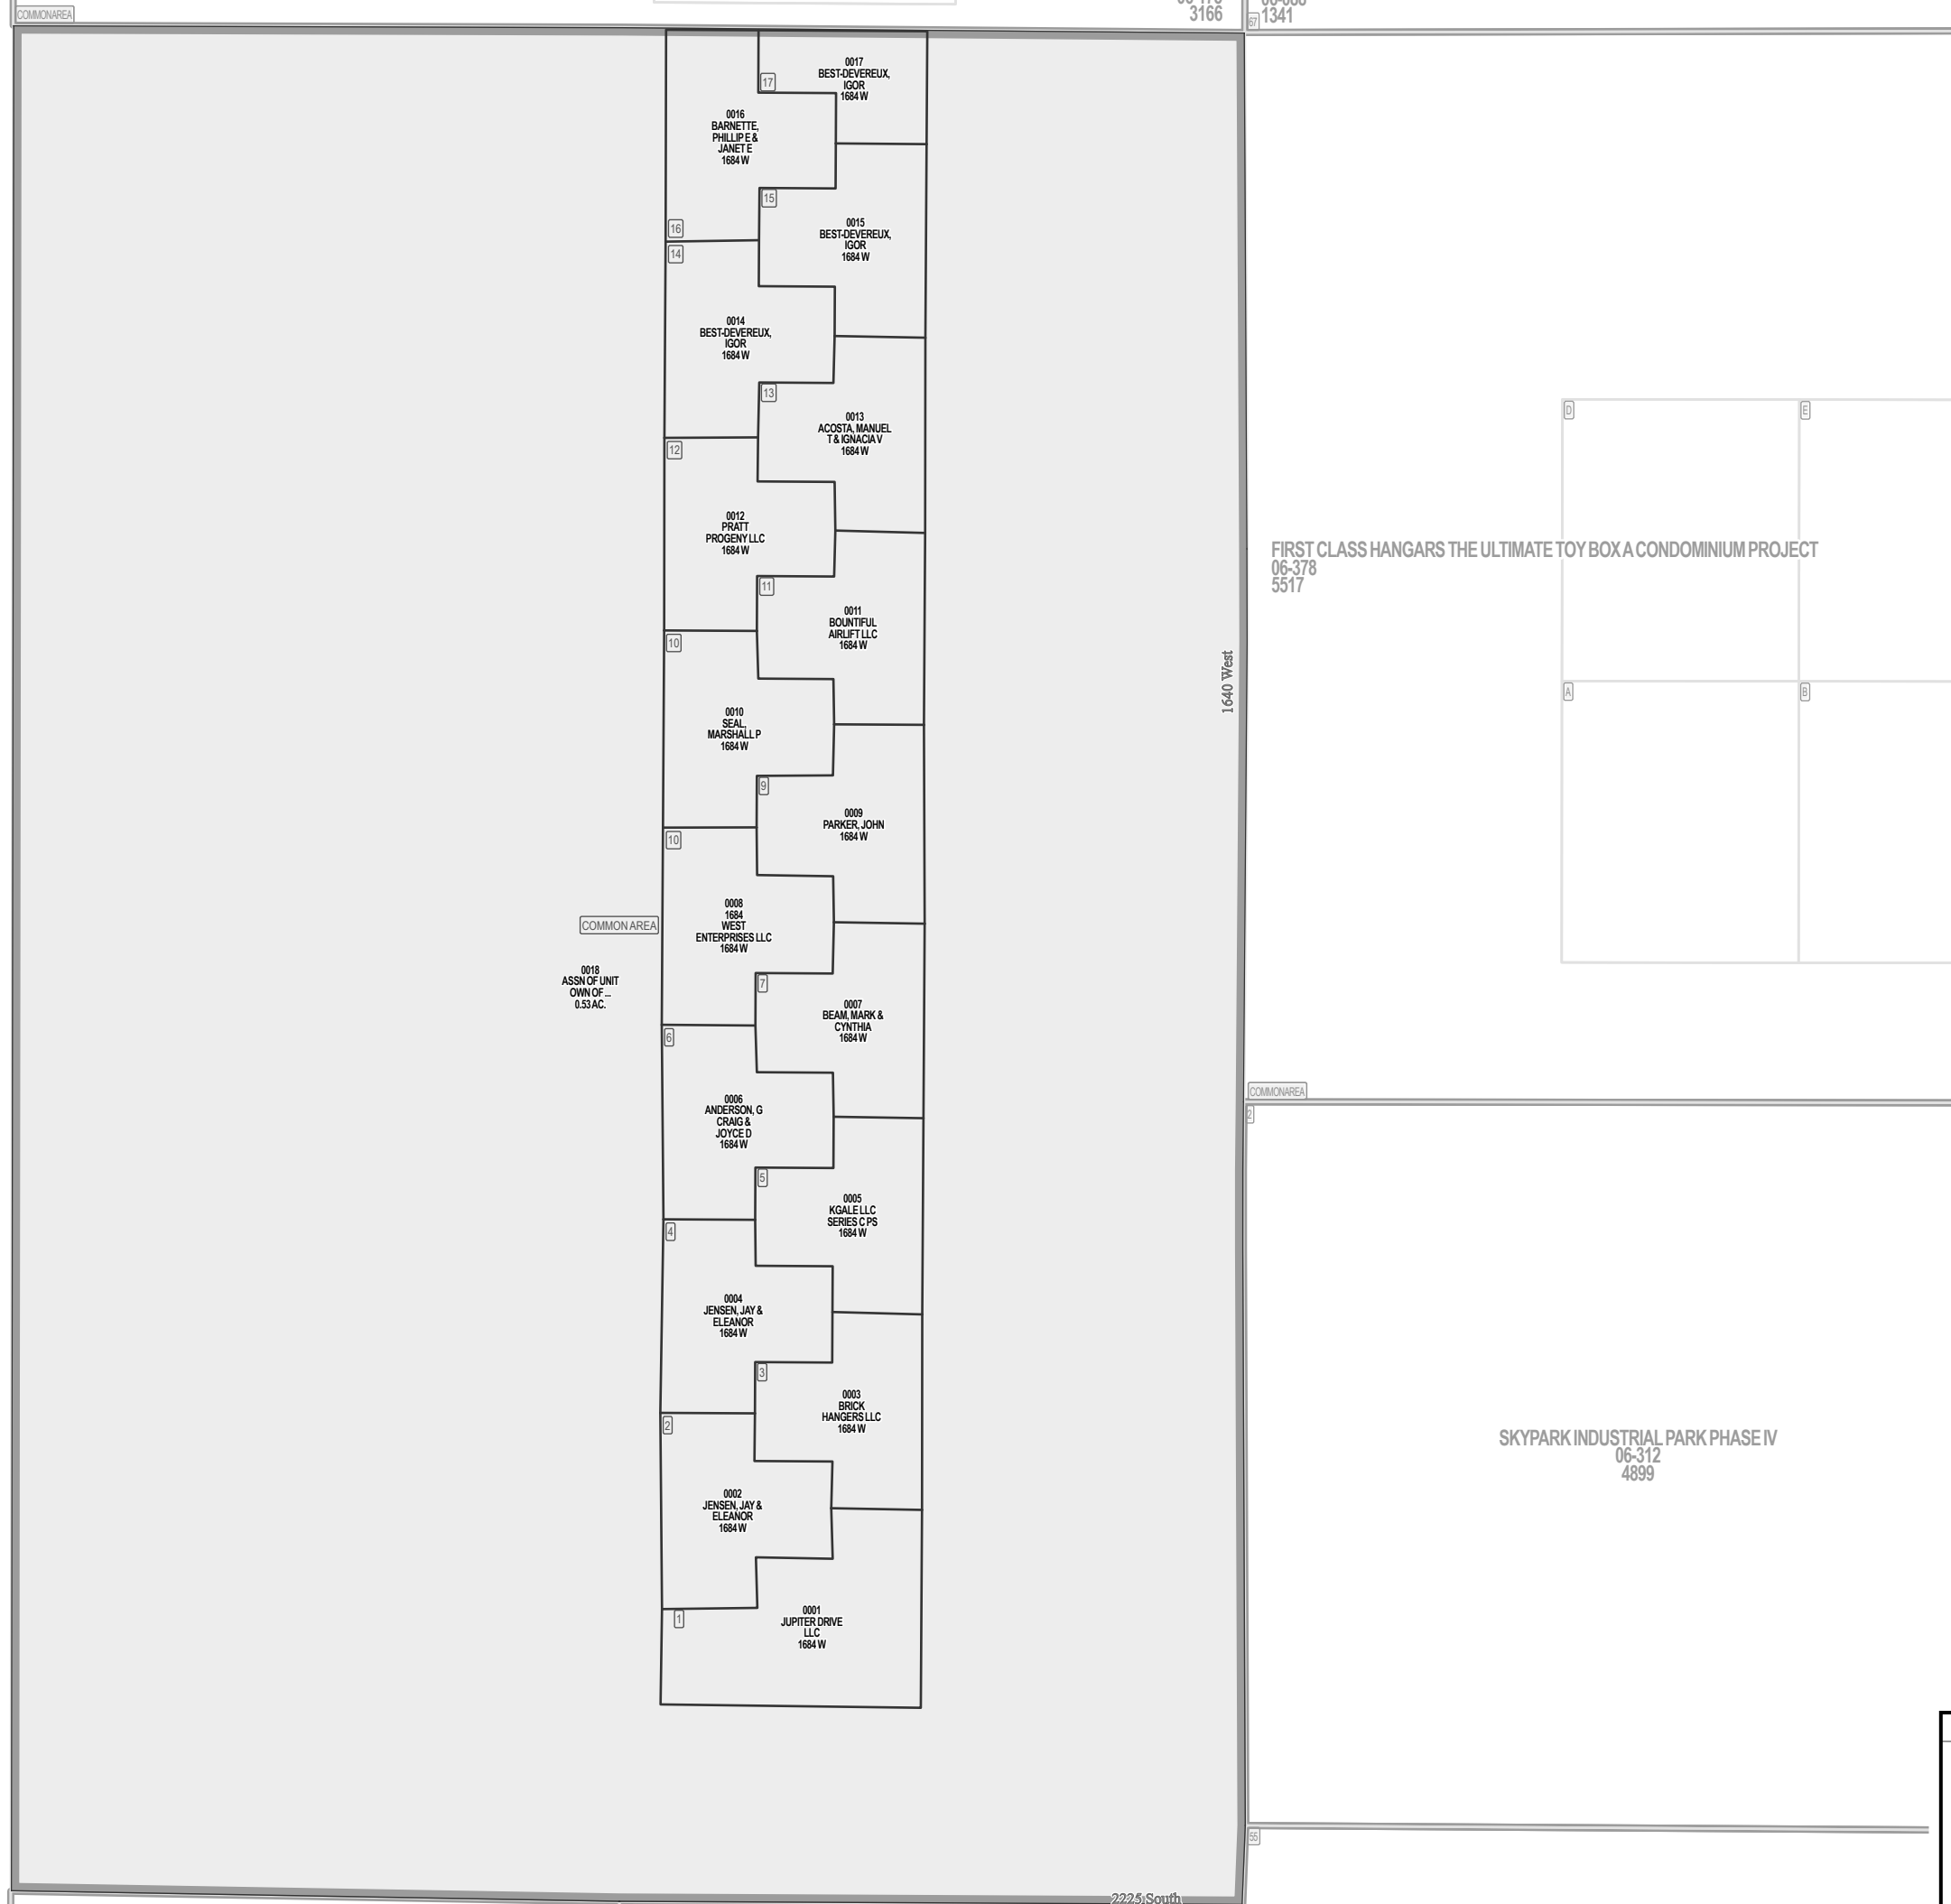

FIRST CLASS HANGARS THE ULTIMATE TOY BOX A CONDOMINIUM PROJECT
06-378
5517




SKYPARK INDUSTRIAL PARK PHASE IV
06-312
4899



Parcel ID

Lot Number

1 inch = 40 feet

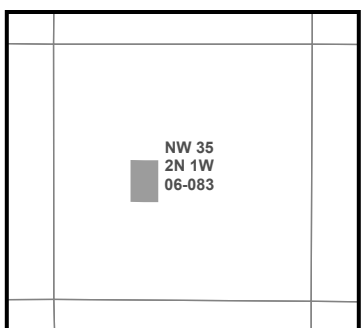

S L B & M

NOTE: Distance, bearings and radius values are approximate. User needs to refer to the recorded legal descriptions for exact bearing and distances. For cadastral or technical information, see the dedicated plat and or legal descriptions in recorded documents.

