

# MILLCREEK MEADOWS WEST BOUNTIFUL


Tax ID Prefix

**06-173**

Plat ID: 3155

Sheet 1 of 2

Year Recorded: 1999

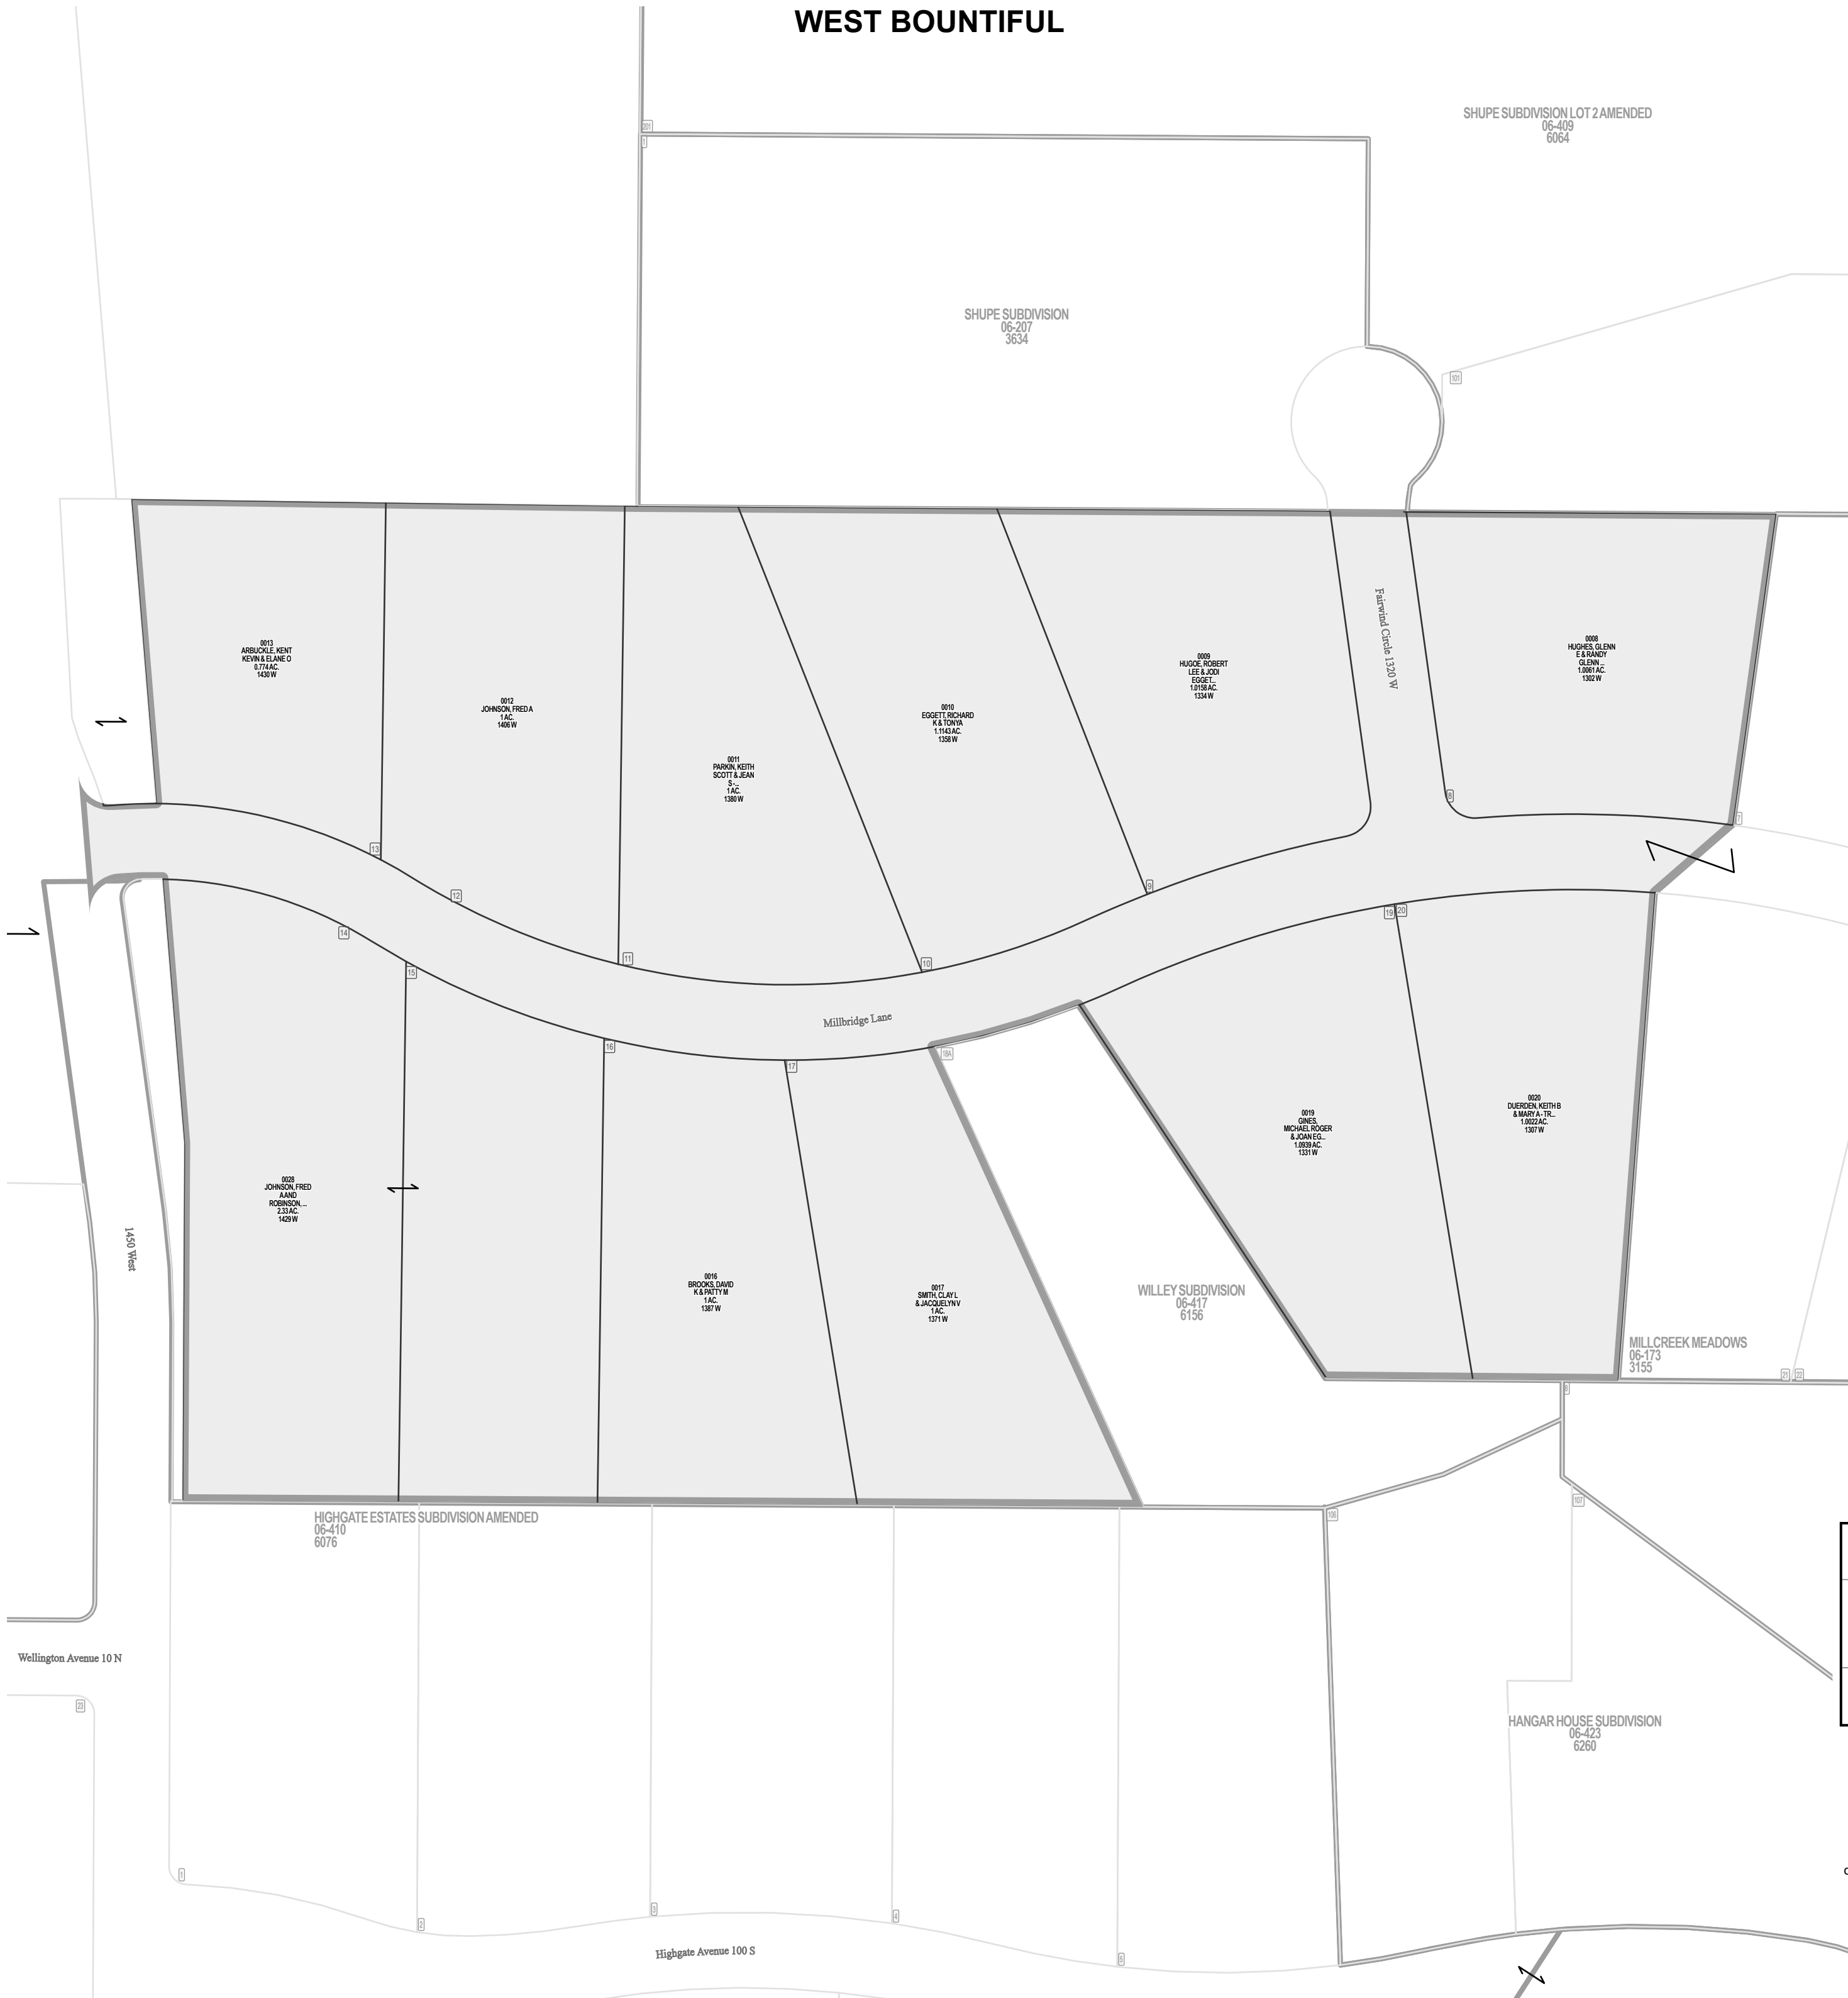

**Parcel ID**

**Lot Number**

1 inch = 80 feet

NW 23 2N 1W 06-031	NE 23 2N 1W 06-032
SW 23 2N 1W 06-033	SE 23 2N 1W 06-034
NW 26 2N 1W 06-074	NE 26 2N 1W 06-075

SLB & M

NOTE: Distance, bearings and radius values are approximate. User needs to refer to the recorded legal descriptions for exact bearing and distances. For cadastral or technical information, see the dedicated plat and or legal descriptions in recorded documents.



# MILLCREEK MEADOWS

## WEST BOUNTIFUL

Tax ID Prefix

**06-173**

Plat ID: 3155

Sheet 2 of 2

Year Recorded: 1999



**Parcel ID**

**Lot Number**

1 inch = 100 feet

NW 23 2N 1W 06-031	NE 23 2N 1W 06-032	NW 24 2N 1W 06-036
SW 23 2N 1W 06-033	SE 23 2N 1W 06-034	SW 24 2N 1W 06-038

SLB & M

NOTE: Distance, bearings and radius values are approximate. User needs to refer to the recorded legal descriptions for exact bearing and distances. For cadastral or technical information, see the dedicated plat and or legal descriptions in recorded documents.

