

WOODS CROSS SHOPPING CENTER SUBDIVISION

LOCATED IN THE NORTHEAST QUARTER
OF SECTION 25
TOWNSHIP 2 NORTH, RANGE 1 WEST
SALT LAKE BASE AND MERIDIAN
WOODS CROSS CITY, DAVIS COUNTY,
UTAH

PREFIX 15
06-177
LAST #





SCALE:
1" = 60'

SUBDIVISION: WOODS CROSS SHOPPING
CENTER SUBDIVISION
CITY: WOODS CROSS LOTS: 1 - 3

NE 1/4 SEC. 25 T2N R1W
SALT LAKE MERIDIAN
DAVIS COUNTY, UTAH

R 7#8#99

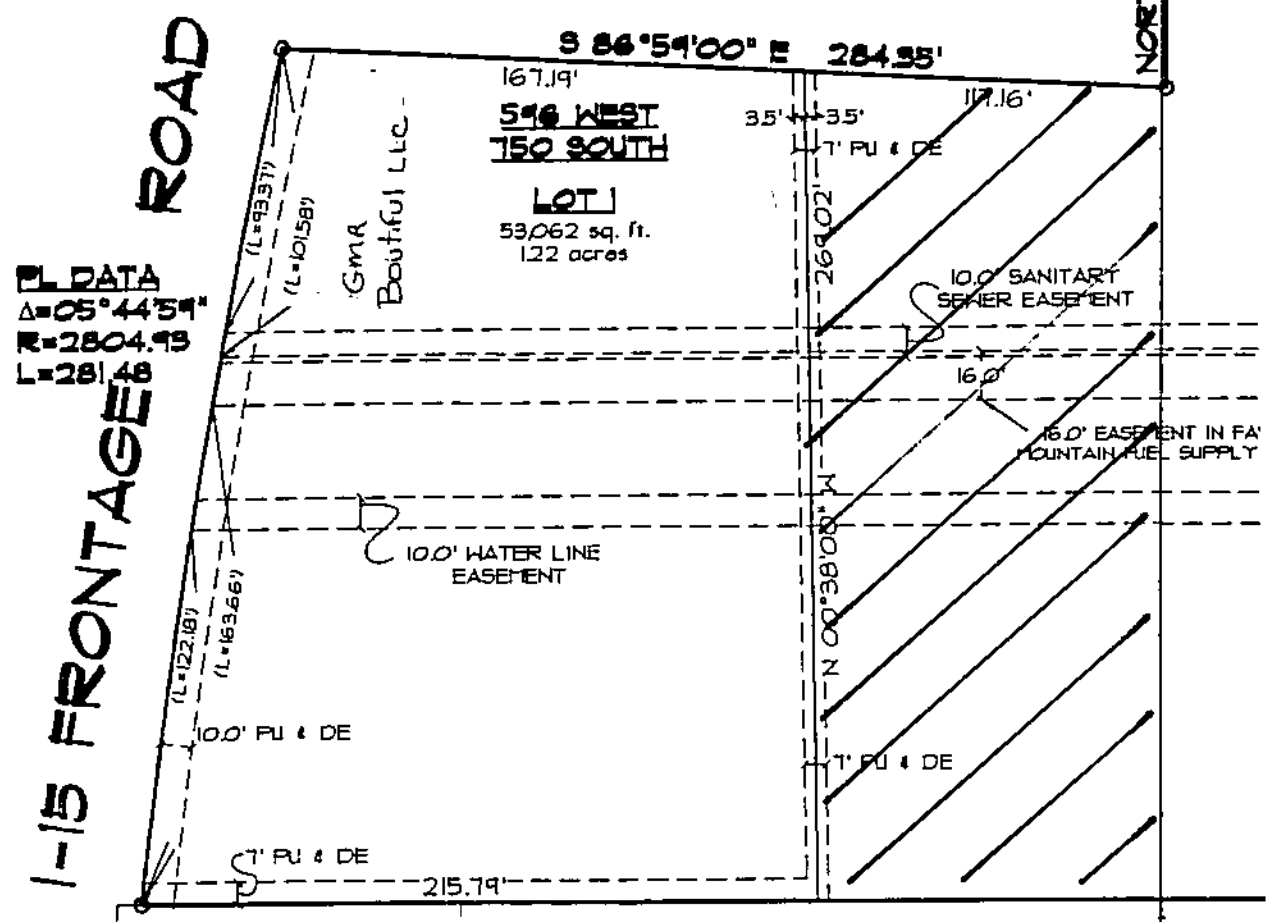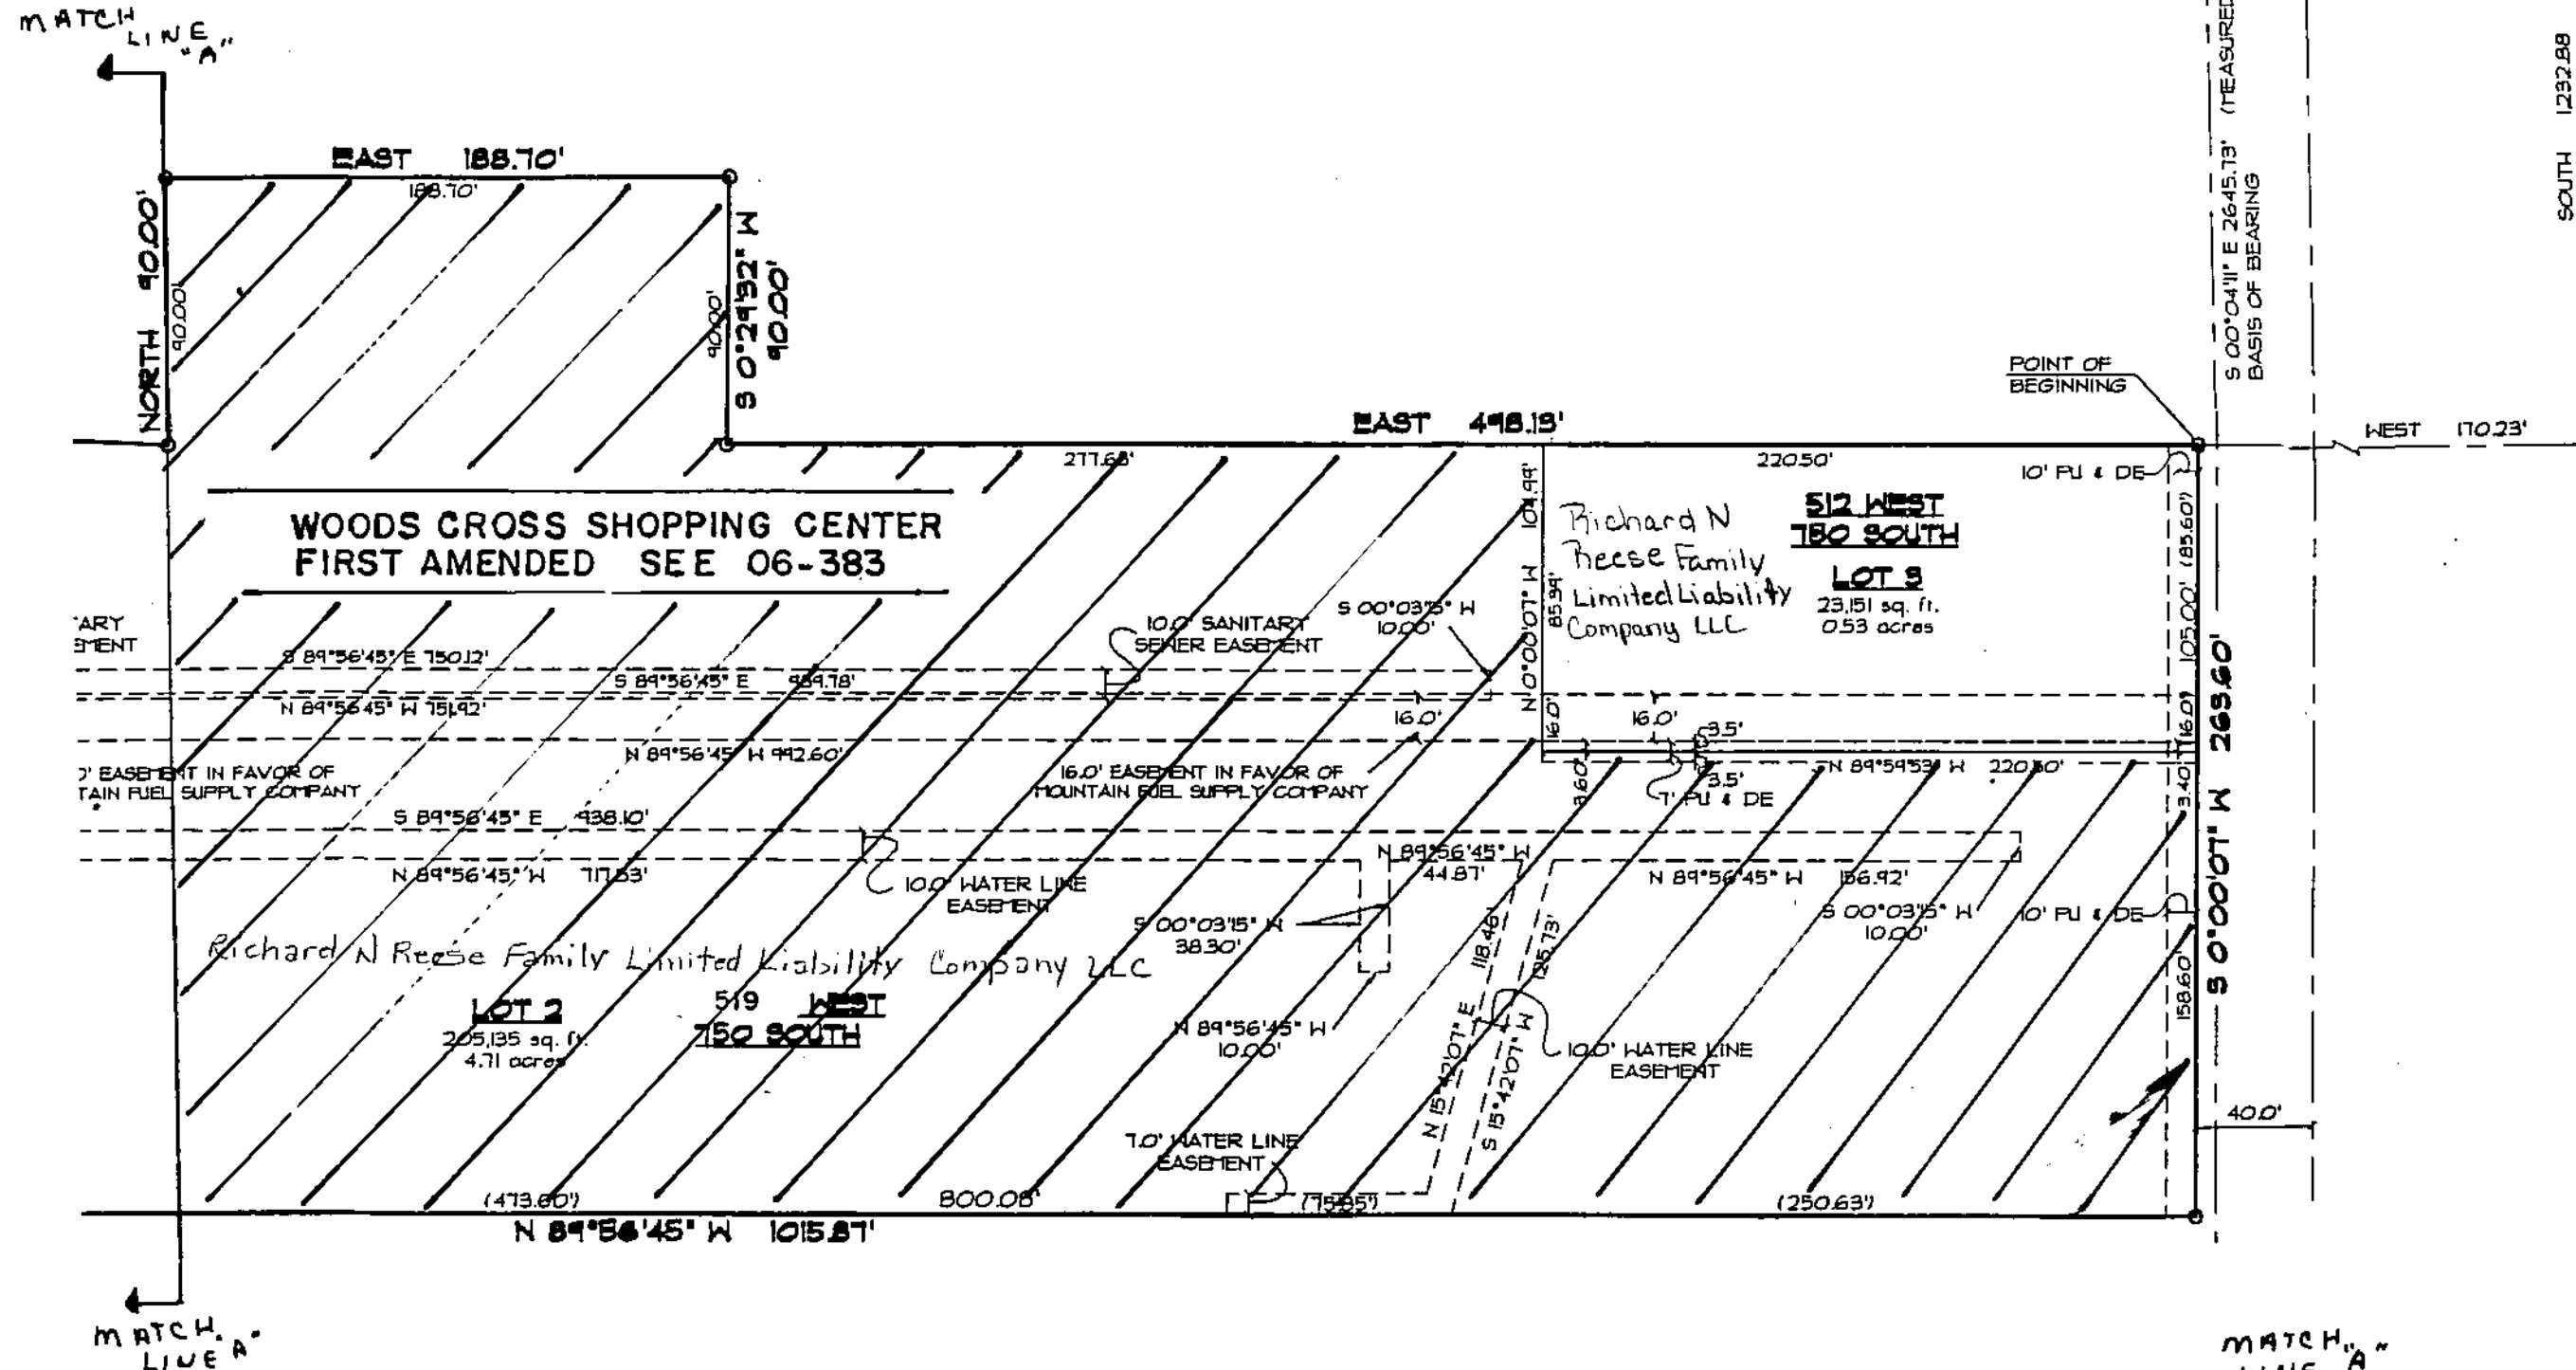

- LEGEND**
- BAR & CAP
 - SECTION CORNER
 - EXISTING MONUMENT
 - PUBLIC UTILITY AND DRAINAGE EASEMENT

1777

06