

# PLANE OBSESSION PUD

## WOODS CROSS

Tax ID Prefix

**06-178**


Plat ID: 3219

Sheet 1 of 1

Year Recorded: 1999

SKYPARK INDUSTRIAL PARK  
06-089  
1341

COMMON AREA

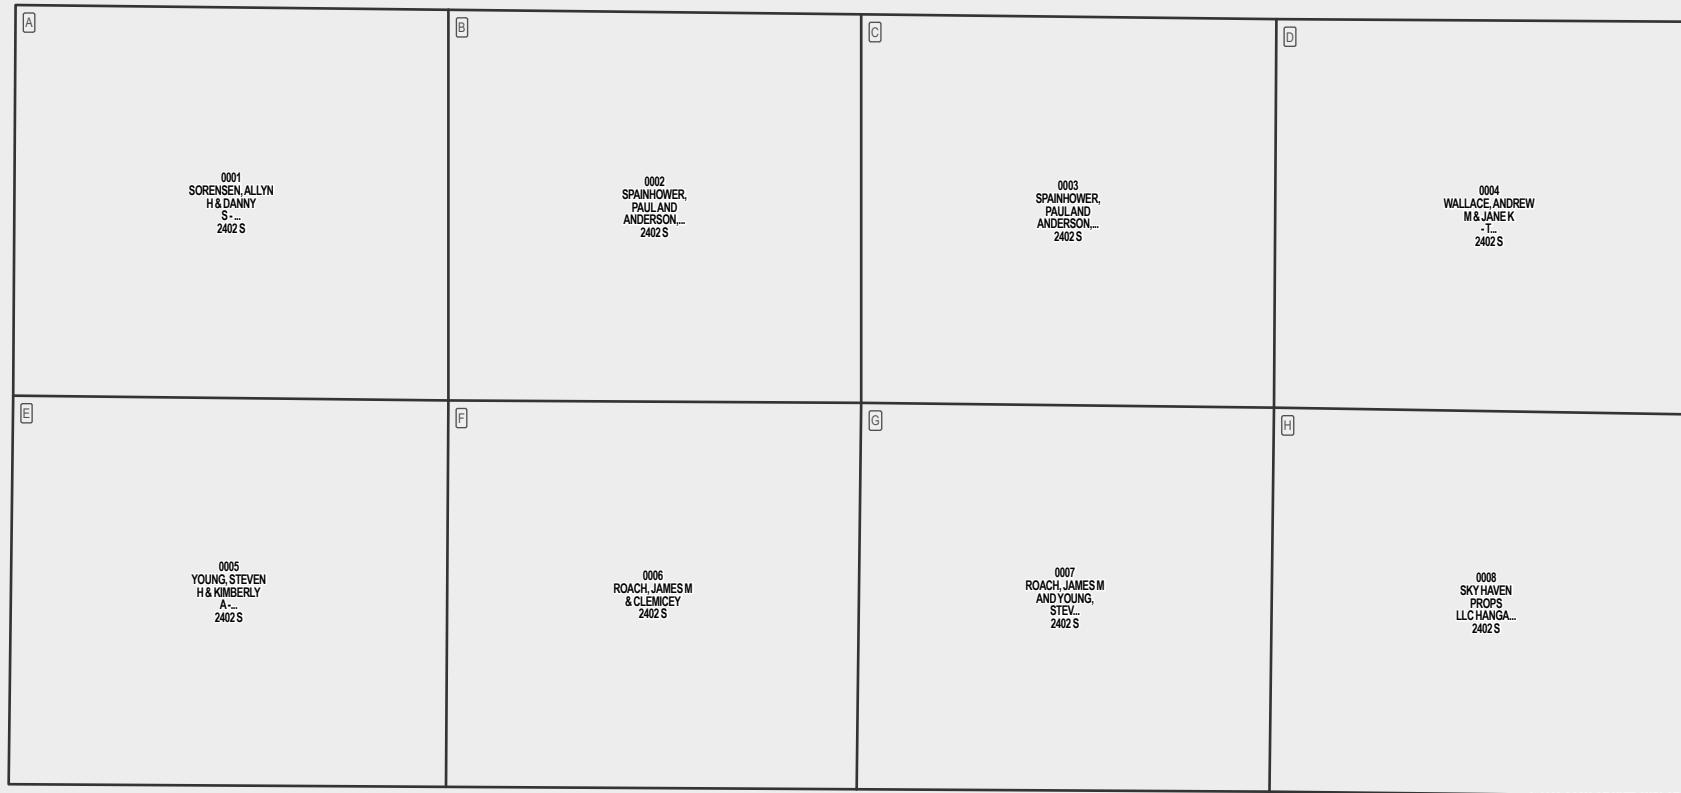

1"=20' ASSN' OF UNIT OWN OF ---0.8222 AC.

06-326  
4979

1560' West



**Parcel ID**

Lot Number

1 inch = 20 feet

NE 34 2N 1W 06-082	NW 35 2N 1W 06-083	NE 35 2N 1W 06-084
SE 34 2N 1W 06-082	SW 35 2N 1W 06-085	SE 35 2N 1W 06-086

S L B & M

NOTE: Distance, bearings and radius values are approximate. User needs to refer to the recorded legal descriptions for exact bearing and distances. For cadastral or technical information, see the dedicated plat and or legal descriptions in recorded documents.

