

Amended Plat of Millcreek Meadows

Being a part of the Southeast Quarter of Section 23, T.2N., R.1W., S.L.B. & M.
 Amending the Former Lots 2 through 5 of Millcreek Meadows Subdivision
 West Bountiful City, Davis County, Utah

PREFIX
06-182

LAST #

N




SCALE:
1" = 100'

DEVELOPMENT: AMD PLAT OF MILLCREEK MEADOWS

CITY: WEST BOUNTIFUL LOTS: 2 THRU 5

SE 1/4 SECTION 23, T. 2N, R. 1W
 MILLCREEK MEADOWS LOTS 2 THRU 5
 S.L.M. DAVIS COUNTY, UTAH

R 02-08-00

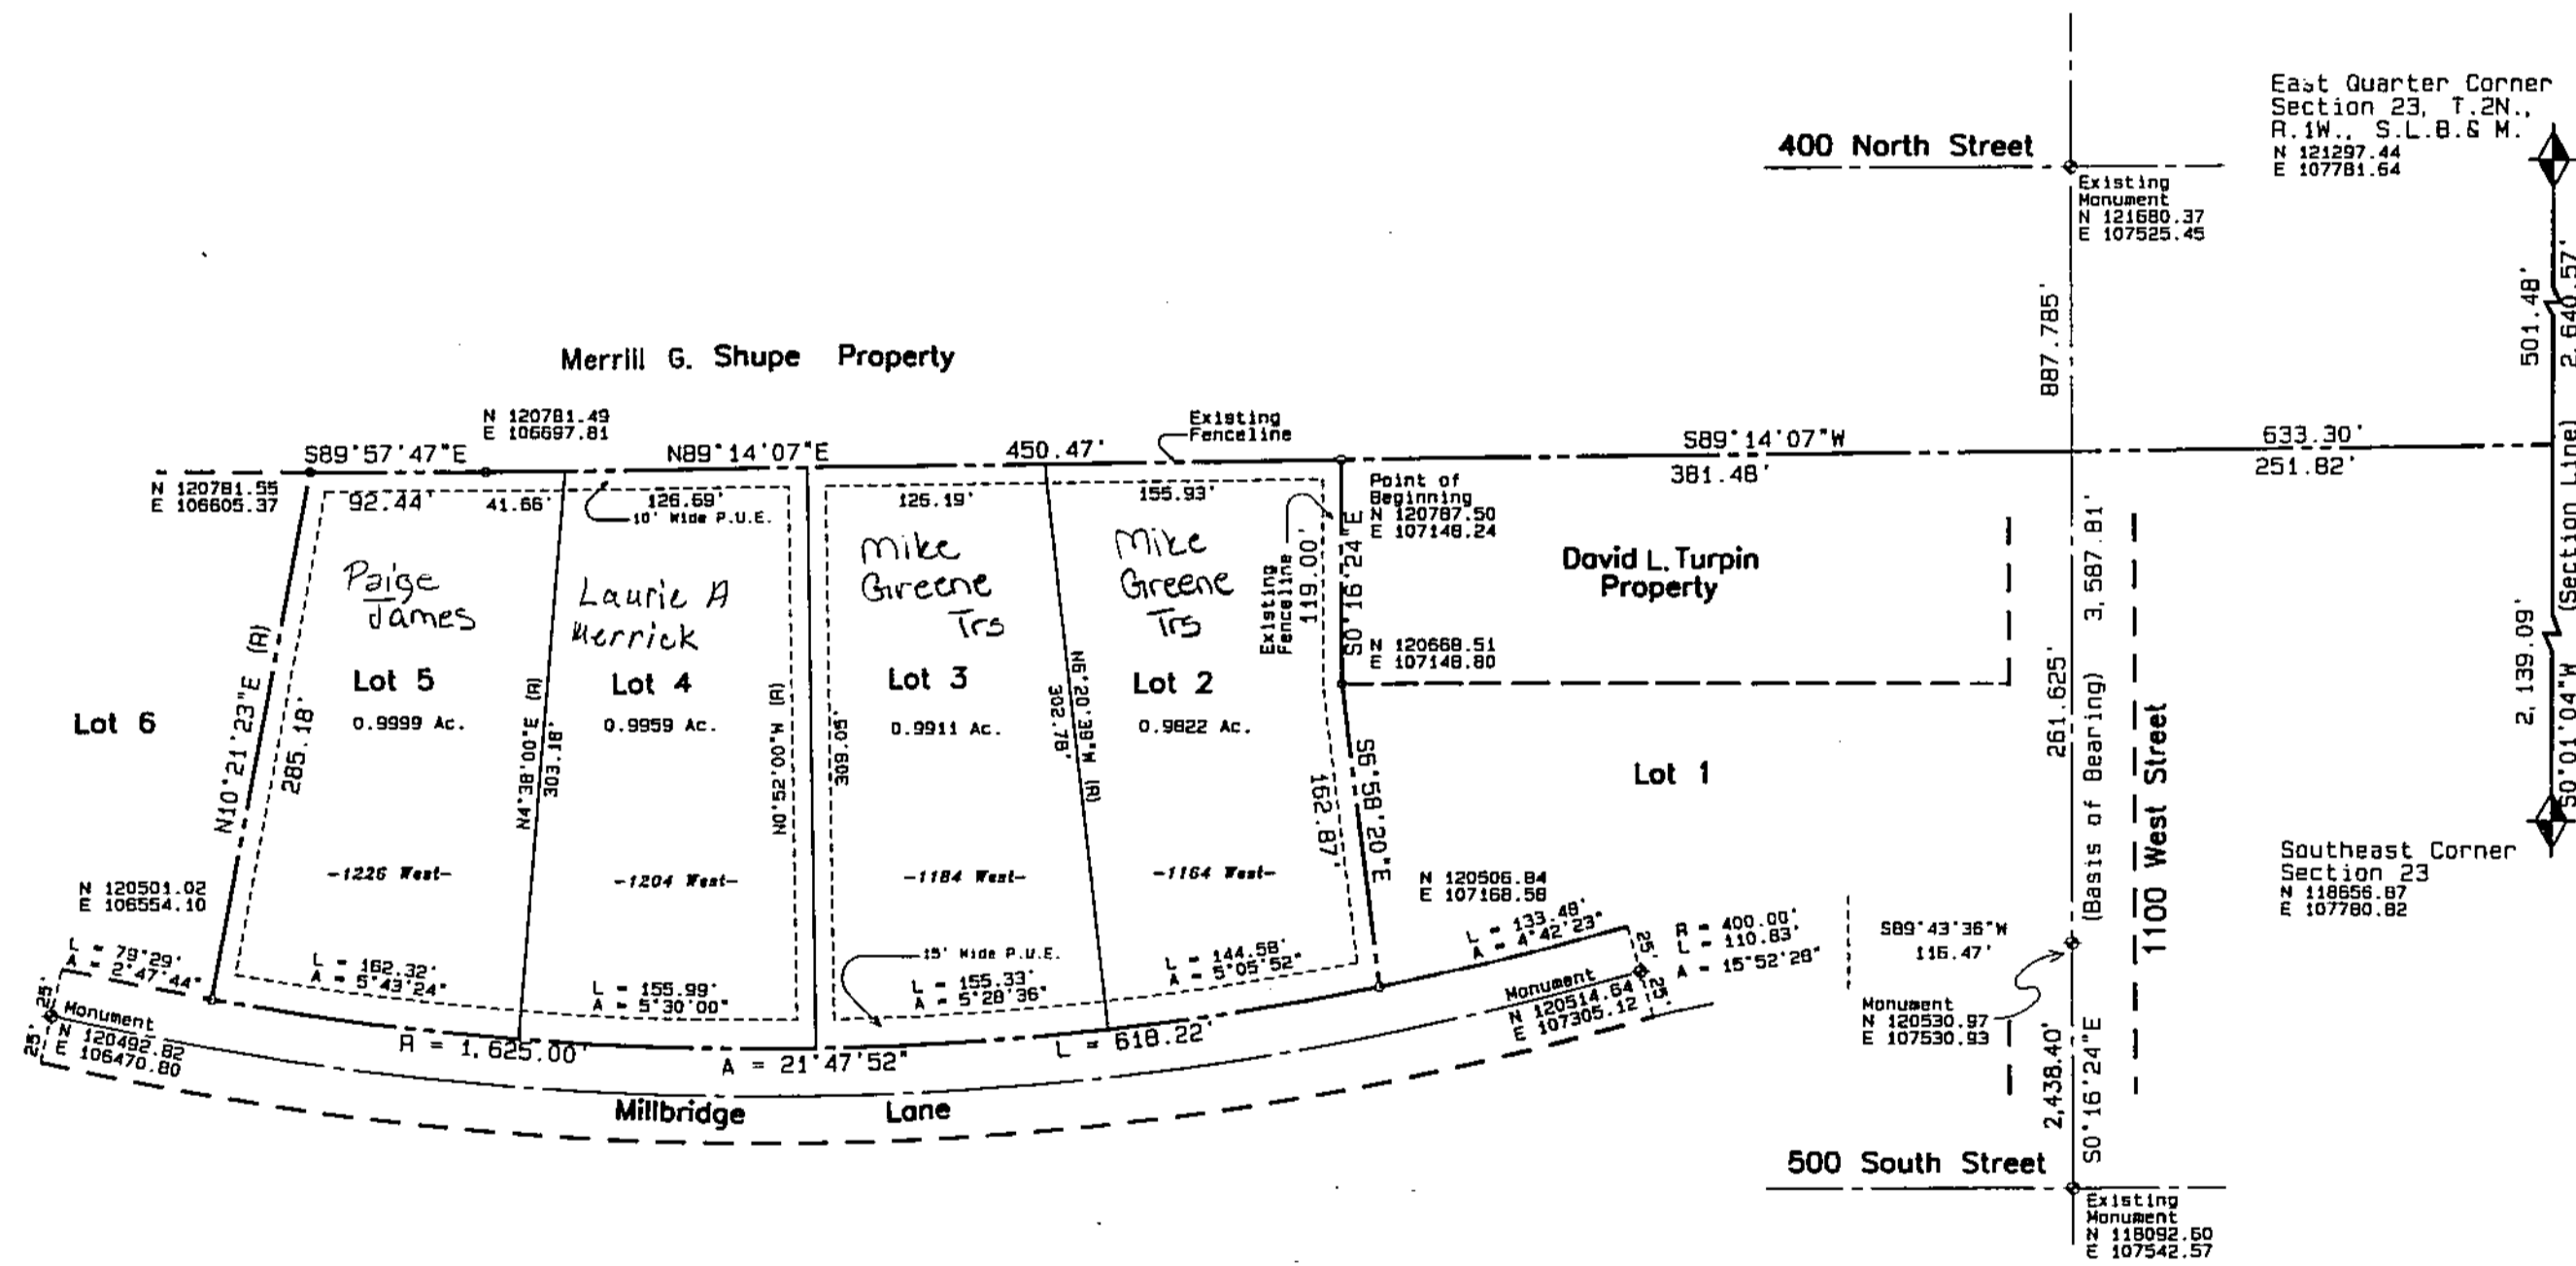

Note: Upon recordation of this plat, Lots 2, 3, 4, 5 and all easements shown on the recorded plat of Millcreek Meadows pertaining to said lots are to be vacated, as per West Bountiful City.

FRD Balling
Engineering

06 182