

WESTERN VIEW SUBDIVISION

A PART OF THE NE 1/4 OF SECTION 35, TOWNSHIP 2 NORTH,
RANGE 1 WEST, SALT LAKE BASE AND MERIDIAN,
WOODS CROSS CITY, DAVIS COUNTY, UTAH


PREFIX
06-188

LAST #

N



SCALE:
1" = 40'

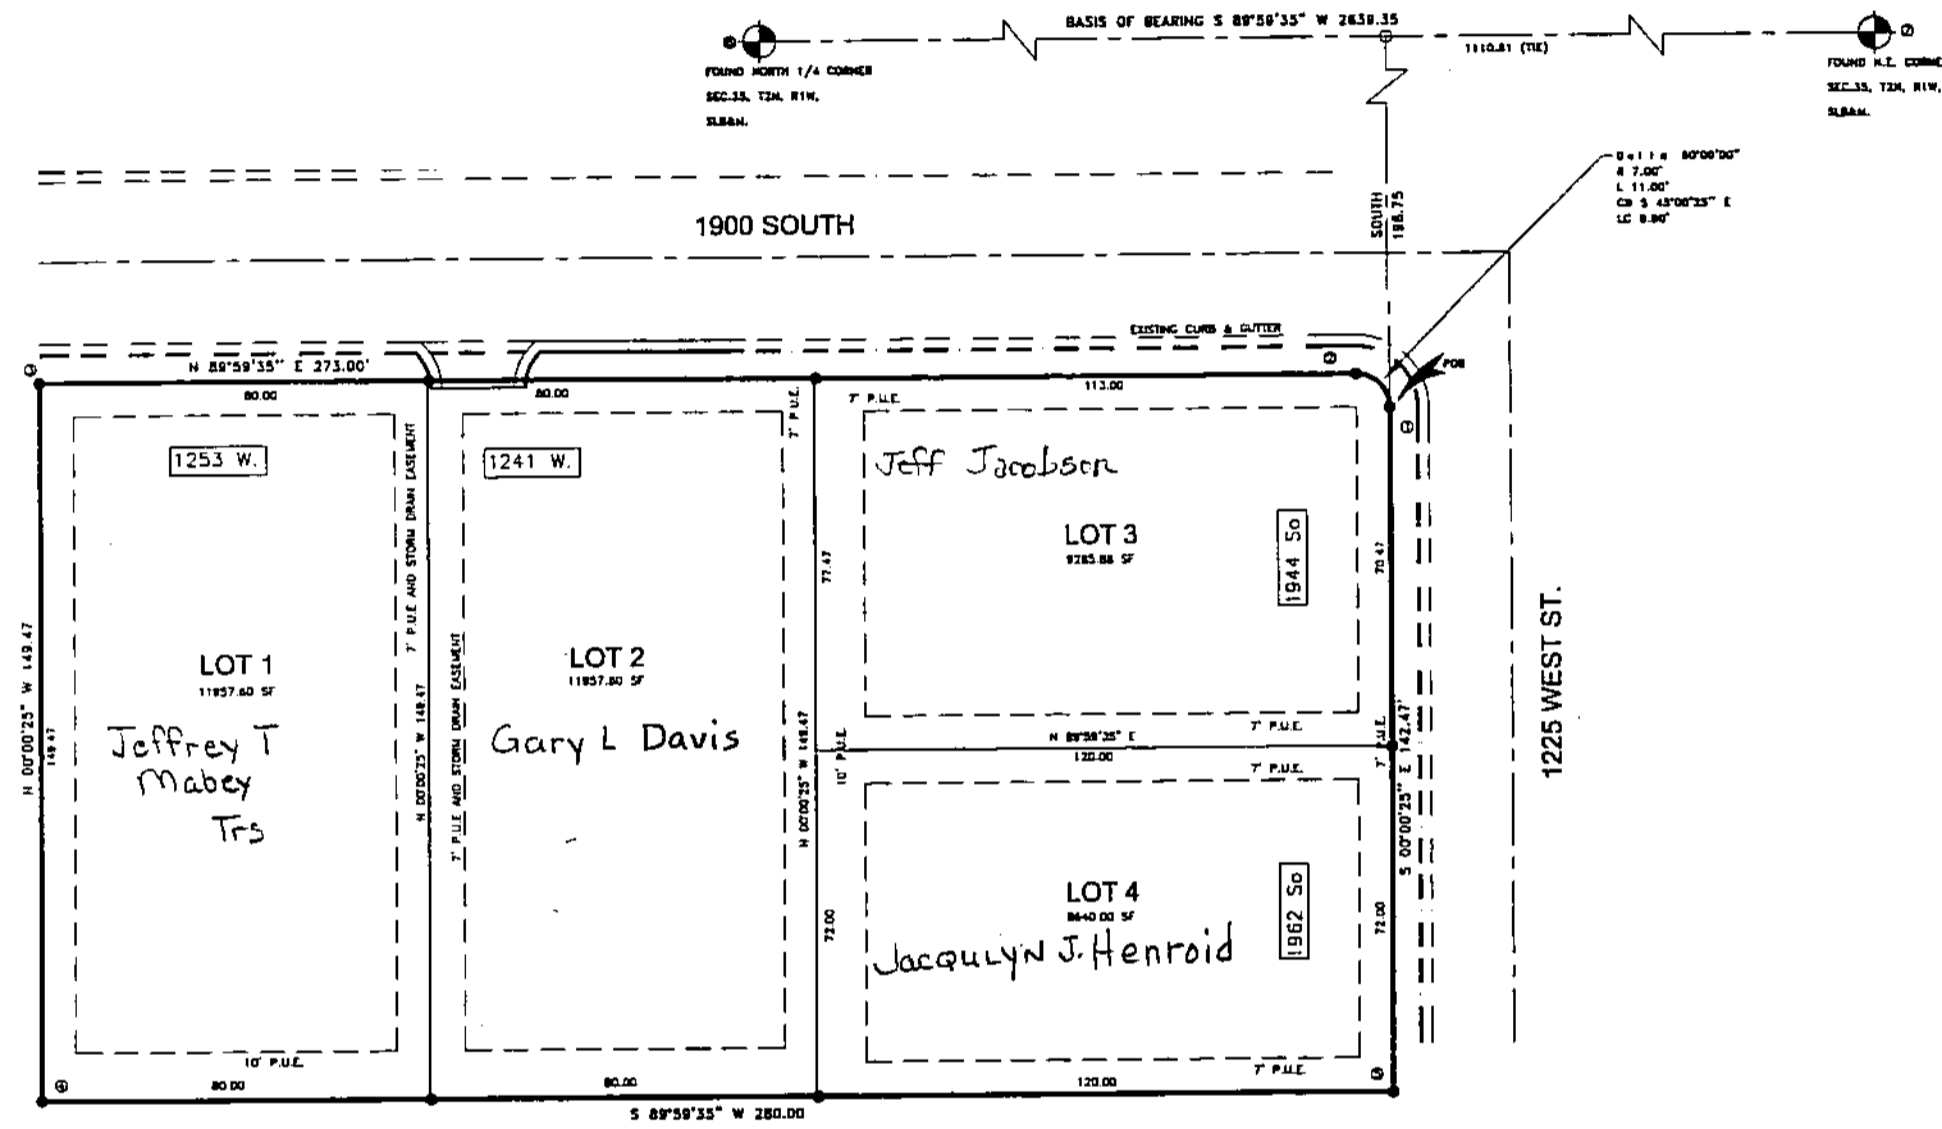

DEVELOPMENT: WESTERN VIEW SUBDIVISION

CITY: WOODS CROSS LOTS: 1 THRU 4

NOTE:

SEWER AND WATER LATERALS FOR LOTS 1, 3 AND 4 TO BE PROVIDED BY THE MEADOW CROSSING HOMEOWNERS ASSOCIATION.

DAVIS COUNTY COORDINATE TABLE

No.	NORTHING	EASTING
1	113161.68	106680.34
2	113168.68	106673.34
3	113168.65	106400.34
4	113019.18	106400.36
5	113019.21	106680.36
6	113360.12	105151.80
7	113360.43	107791.15

● CORNERS TO BE SET WITH REBAR AND CAP



NE 1/4 SECTION 35 T.2N, R. 1W

S.L.M. DAVIS COUNTY, UTAH

R 06-01-00

188

06