

COLONIAL PLACE OFFICE CONDOMINIUMS BOUNTIFUL


Tax ID Prefix

06-193

Plat ID: 3422

Sheet 2 of 4


Year Recorded: 2000

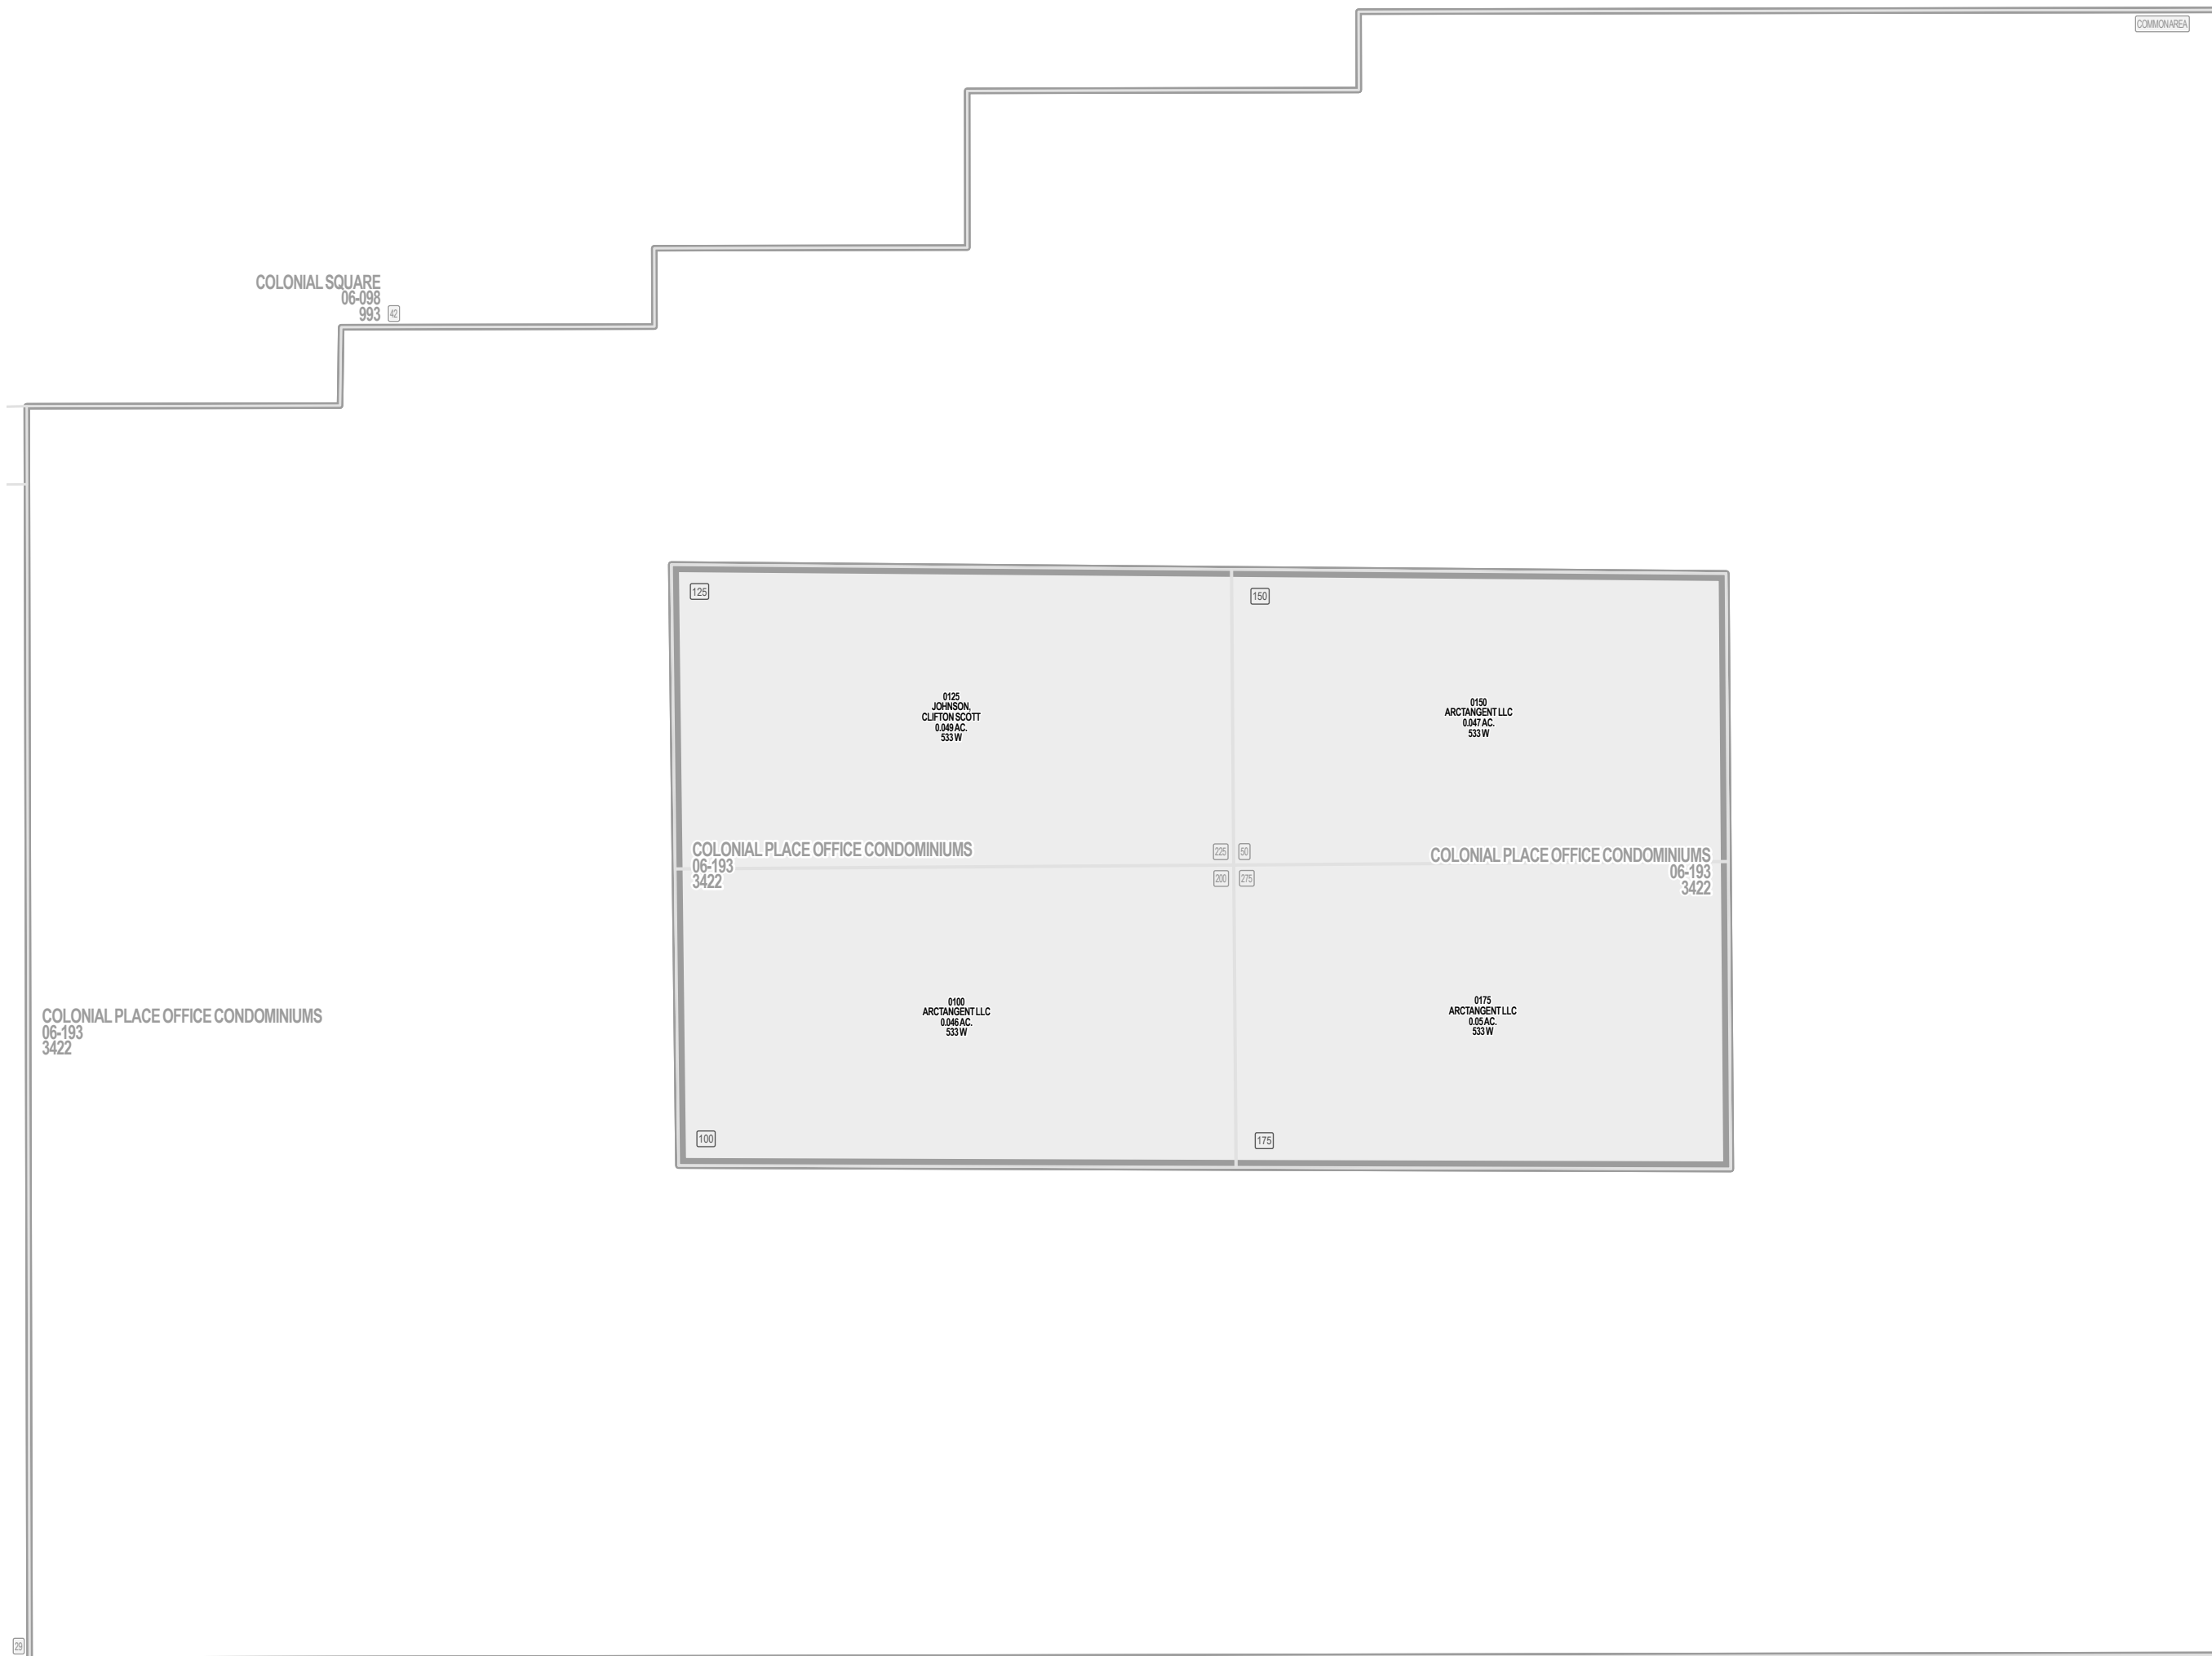

Parcel ID

Lot Number

1 inch = 10 feet

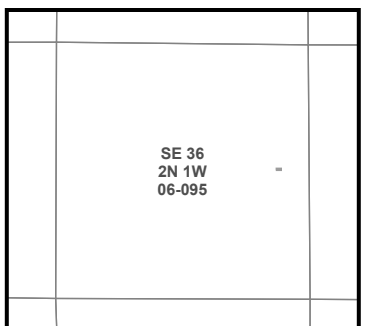

S L B & M

NOTE: Distance, bearings and radius values are approximate. User needs to refer to the recorded legal descriptions for exact bearing and distances. For cadastral or technical information, see the dedicated plat and or legal descriptions in recorded documents.



COLONIAL PLACE OFFICE CONDOMINIUMS BOUNTIFUL


Tax ID Prefix

06-193

Plat ID: 3422

Sheet 1 of 4


Year Recorded: 2000

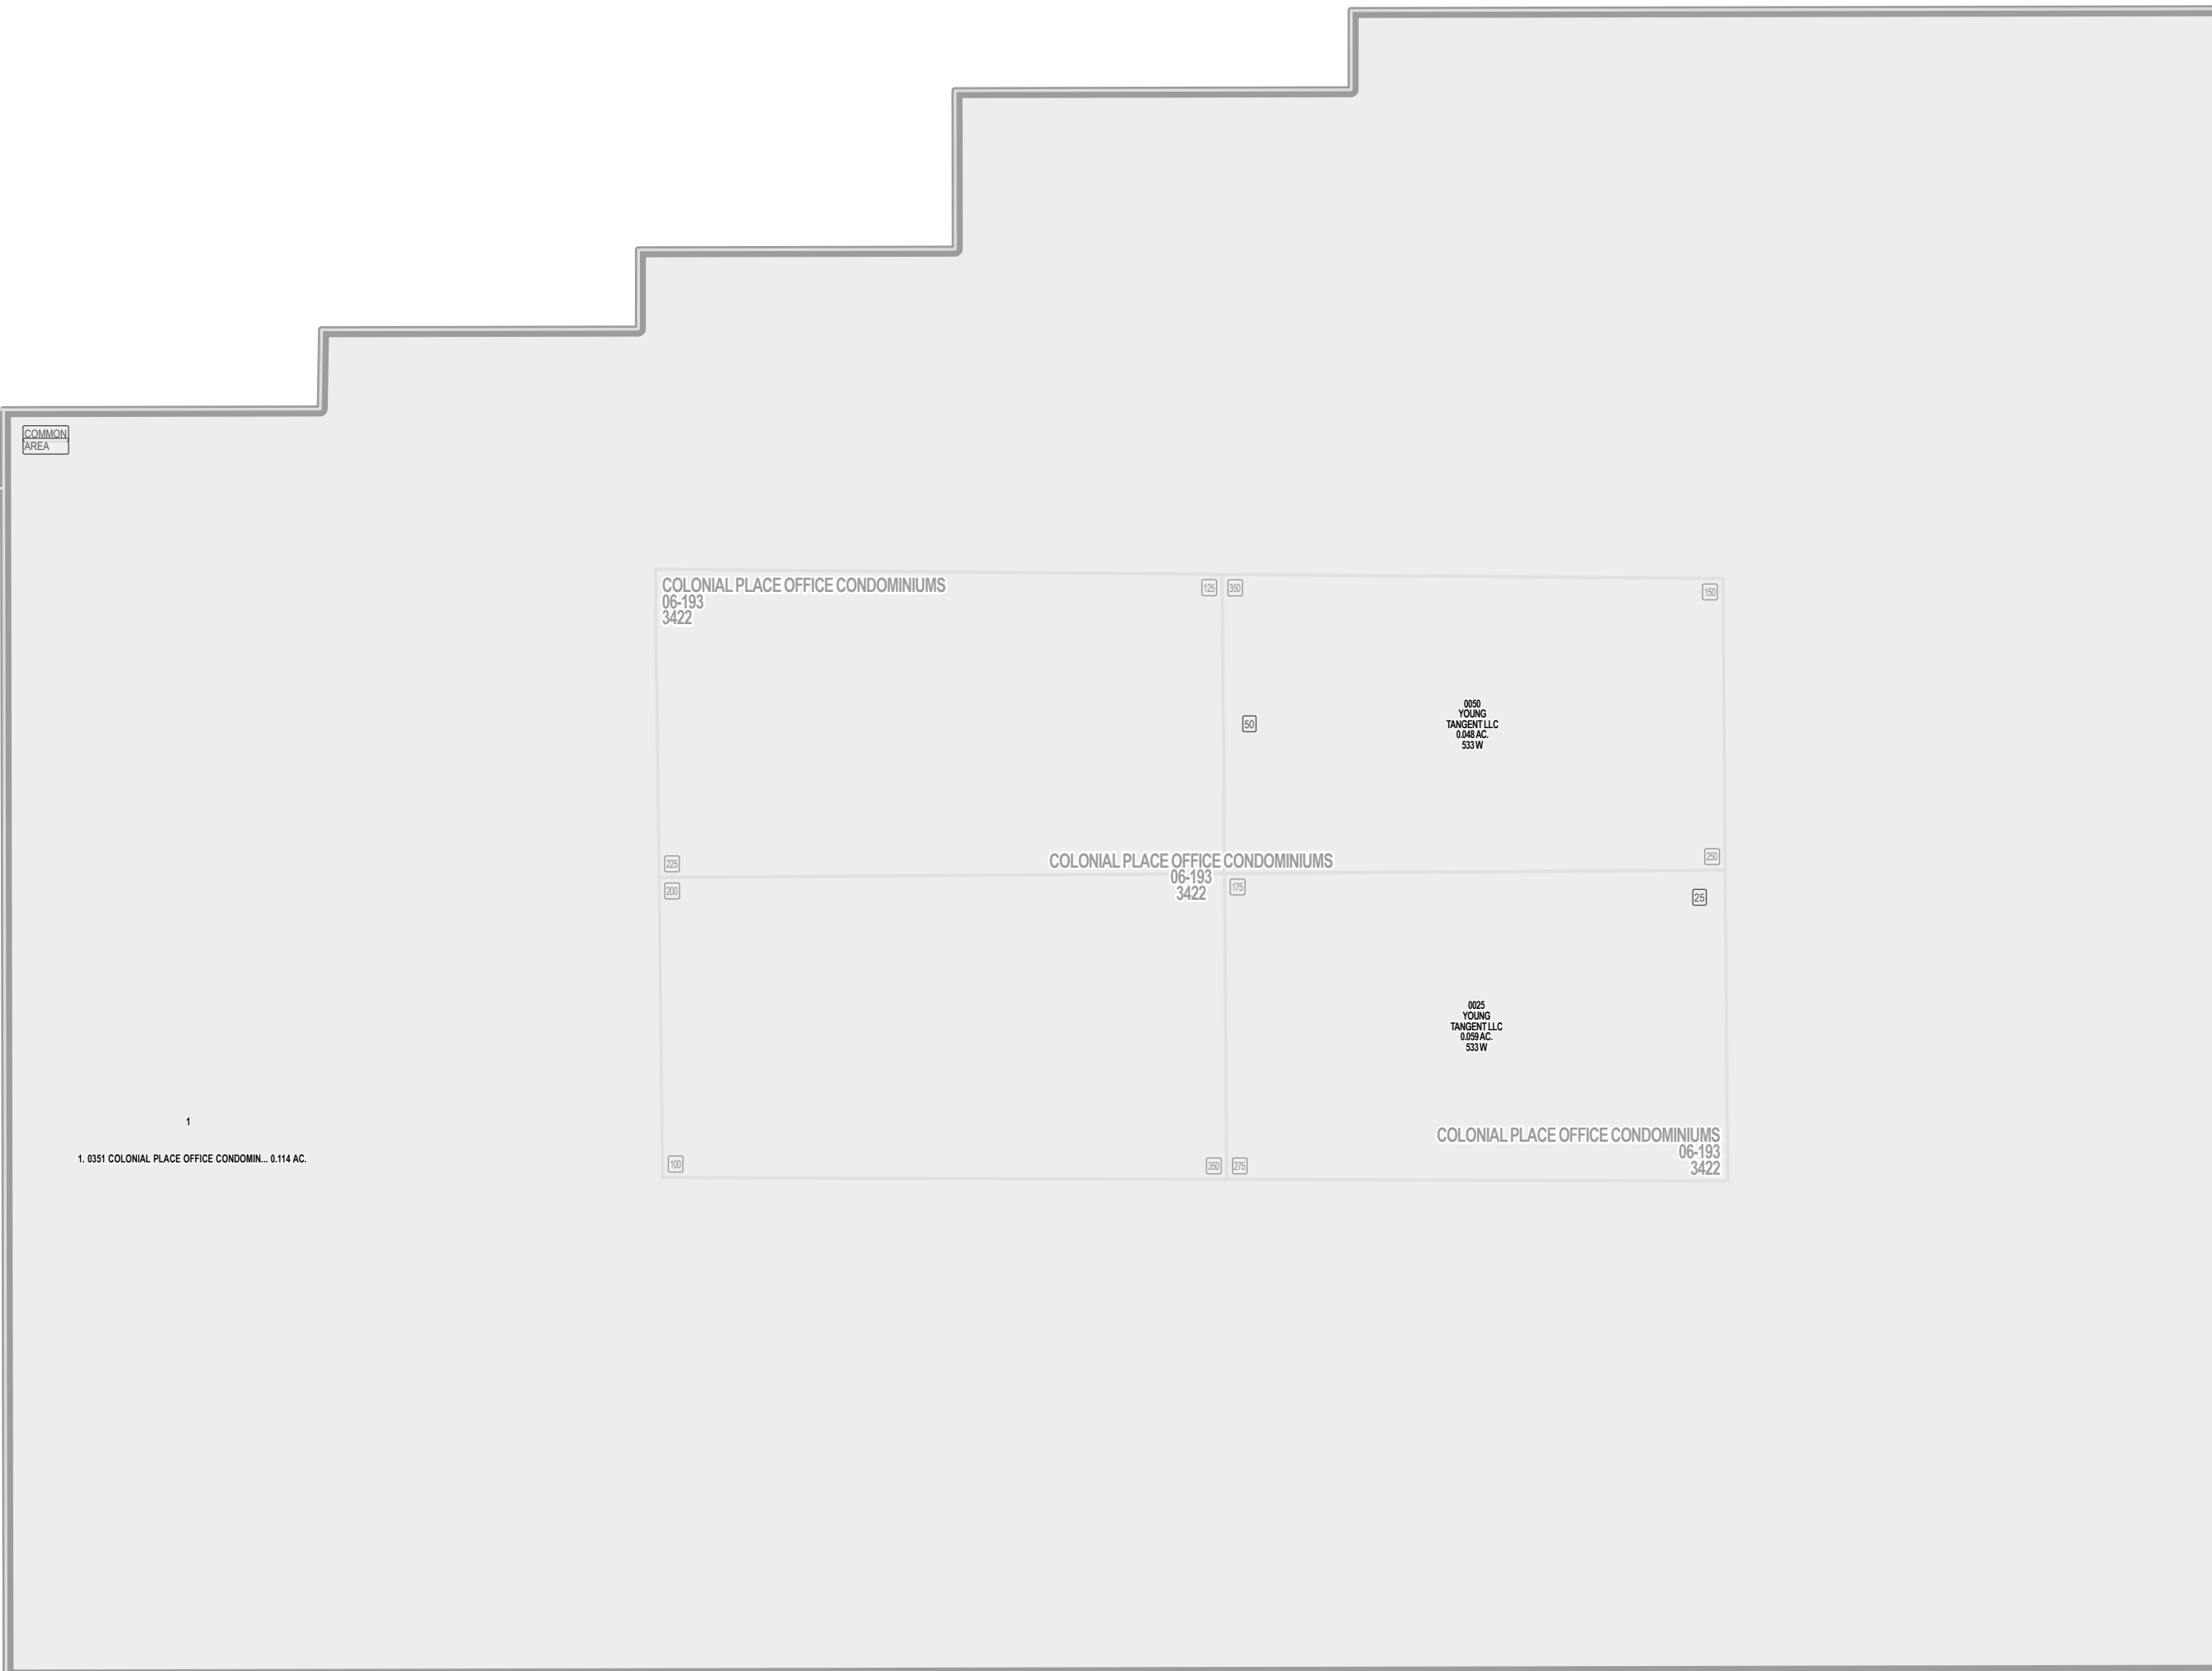

Parcel ID

Lot Number

1 inch = 10 feet

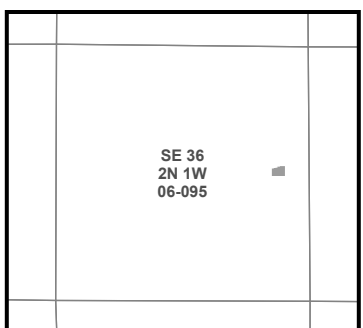

NOTE: Distance, bearings and radius values are approximate. User needs to refer to the recorded legal descriptions for exact bearing and distances. For cadastral or technical information, see the dedicated plat and or legal descriptions in recorded documents.

