

SKYPARK TOY BOX A CONDOMINIUM PROJECT

WOODS CROSS

VOLANTE EXECUTIVE HANGARS
06-241
4072

Tax ID Prefix

06-201

Plat ID: 3560

Sheet 1 of 1


Year Recorded: 2001

06-158
2858

06-171
3145


1640 West

06-176
3167

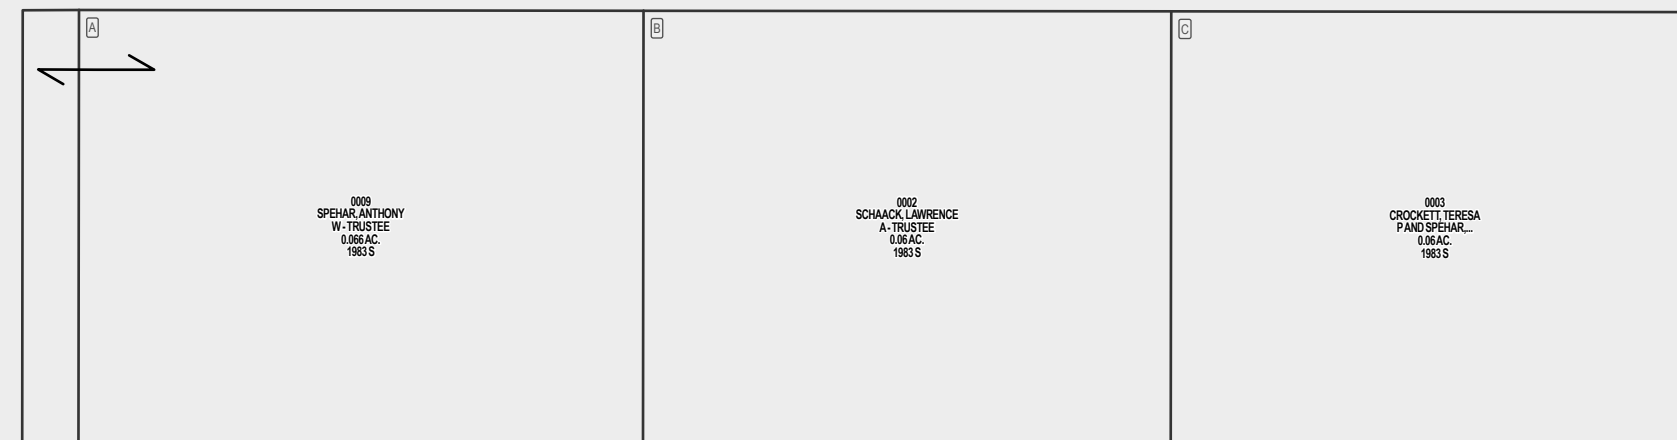

COMMON AREA

0008
ASSOCIATION
OWN OF
0.634 AC.

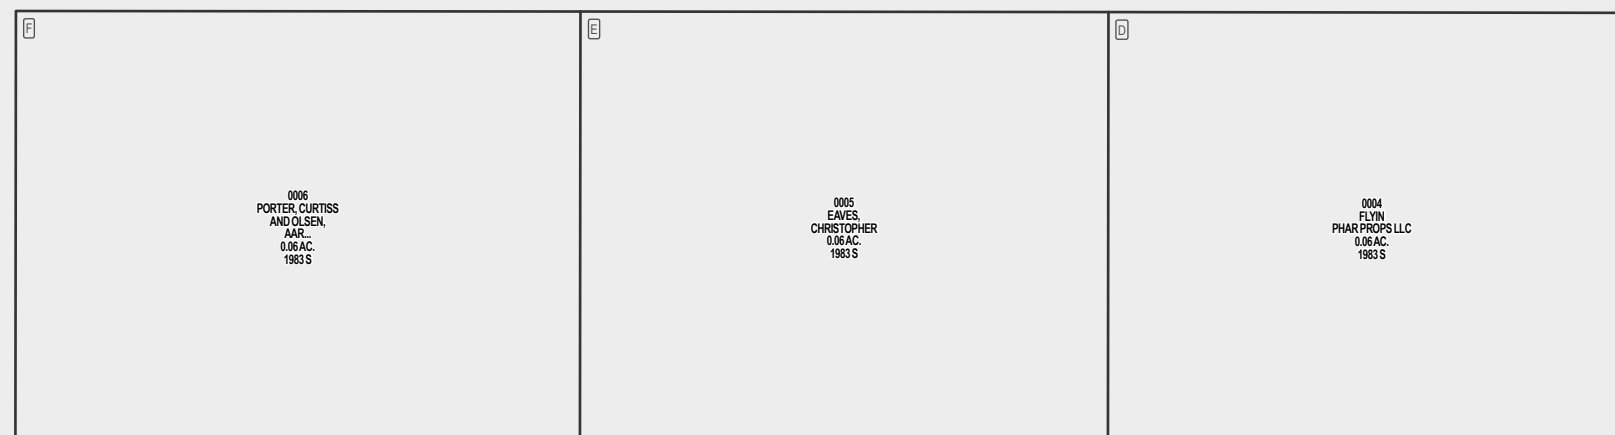


SKYPARK INDUSTRIAL PARK - LOT 62 CONDOMINIUM
06-387
5756



Parcel ID

Lot Number

1 inch = 20 feet

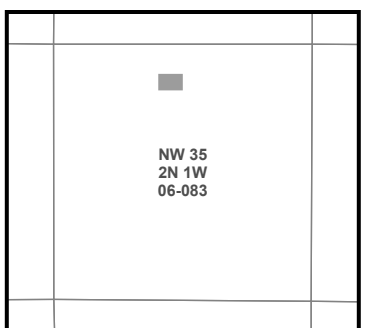

S L B & M

NOTE: Distance, bearings and radius values are approximate. User needs to refer to the recorded legal descriptions for exact bearing and distances. For cadastral or technical information, see the dedicated plat and or legal descriptions in recorded documents.

