

# ARGYLE ACRES PHASE 5

## WOODS CROSS


Tax ID Prefix

**06-218**

Plat ID: 3731

Sheet 1 of 1

Year Recorded: 2002

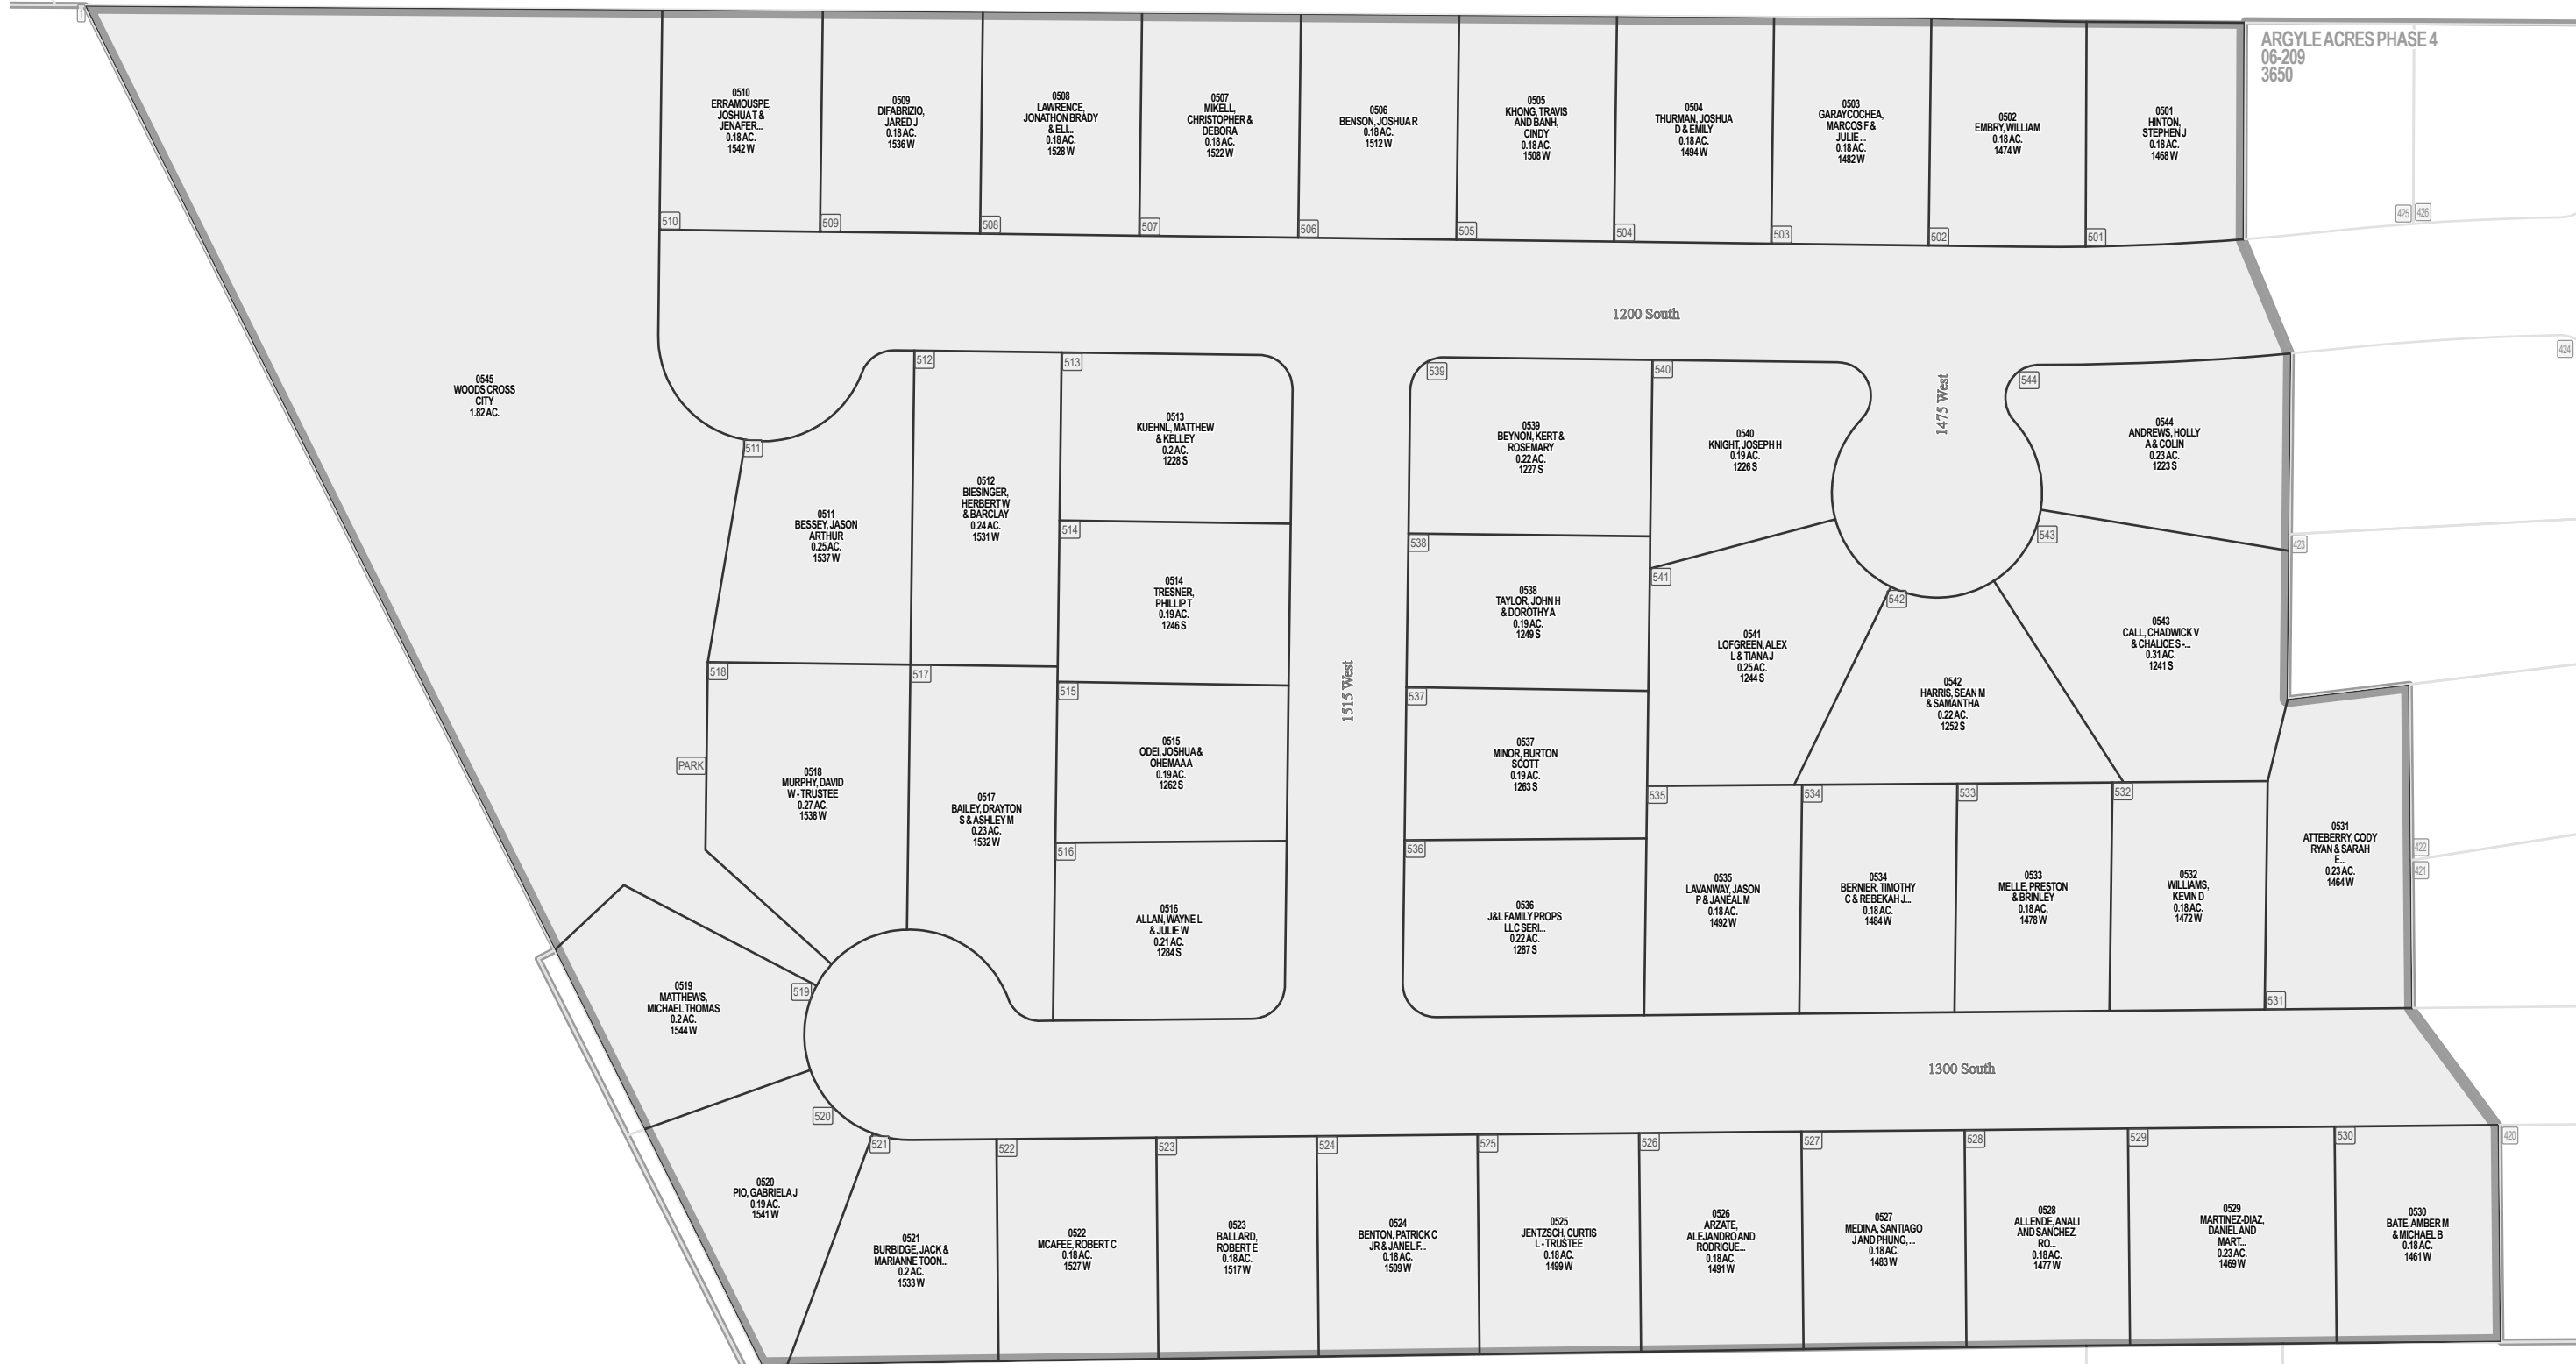

**Parcel ID**

**Lot Number**

1 inch = 80 feet

PORTOFINO SUBDIVISION  
06-437  
6407

NE 27 2N 1W 06-079	NW 26 2N 1W 06-074	NE 26 2N 1W 06-075
SE 27 2N 1W 06-079	SW 26 2N 1W 06-076	SE 26 2N 1W 06-077

S L B & M

NOTE: Distance, bearings and radius values are approximate. User needs to refer to the recorded legal descriptions for exact bearing and distances. For cadastral or technical information, see the dedicated plat and or legal descriptions in recorded documents.

