

BUD STRINGHAM ESTATES SUBDIVISION WEST BOUNTIFUL

Tax ID Prefix


06-219

Plat ID: 3734

Sheet 1 of 1

Year Recorded: 2002

1200 North

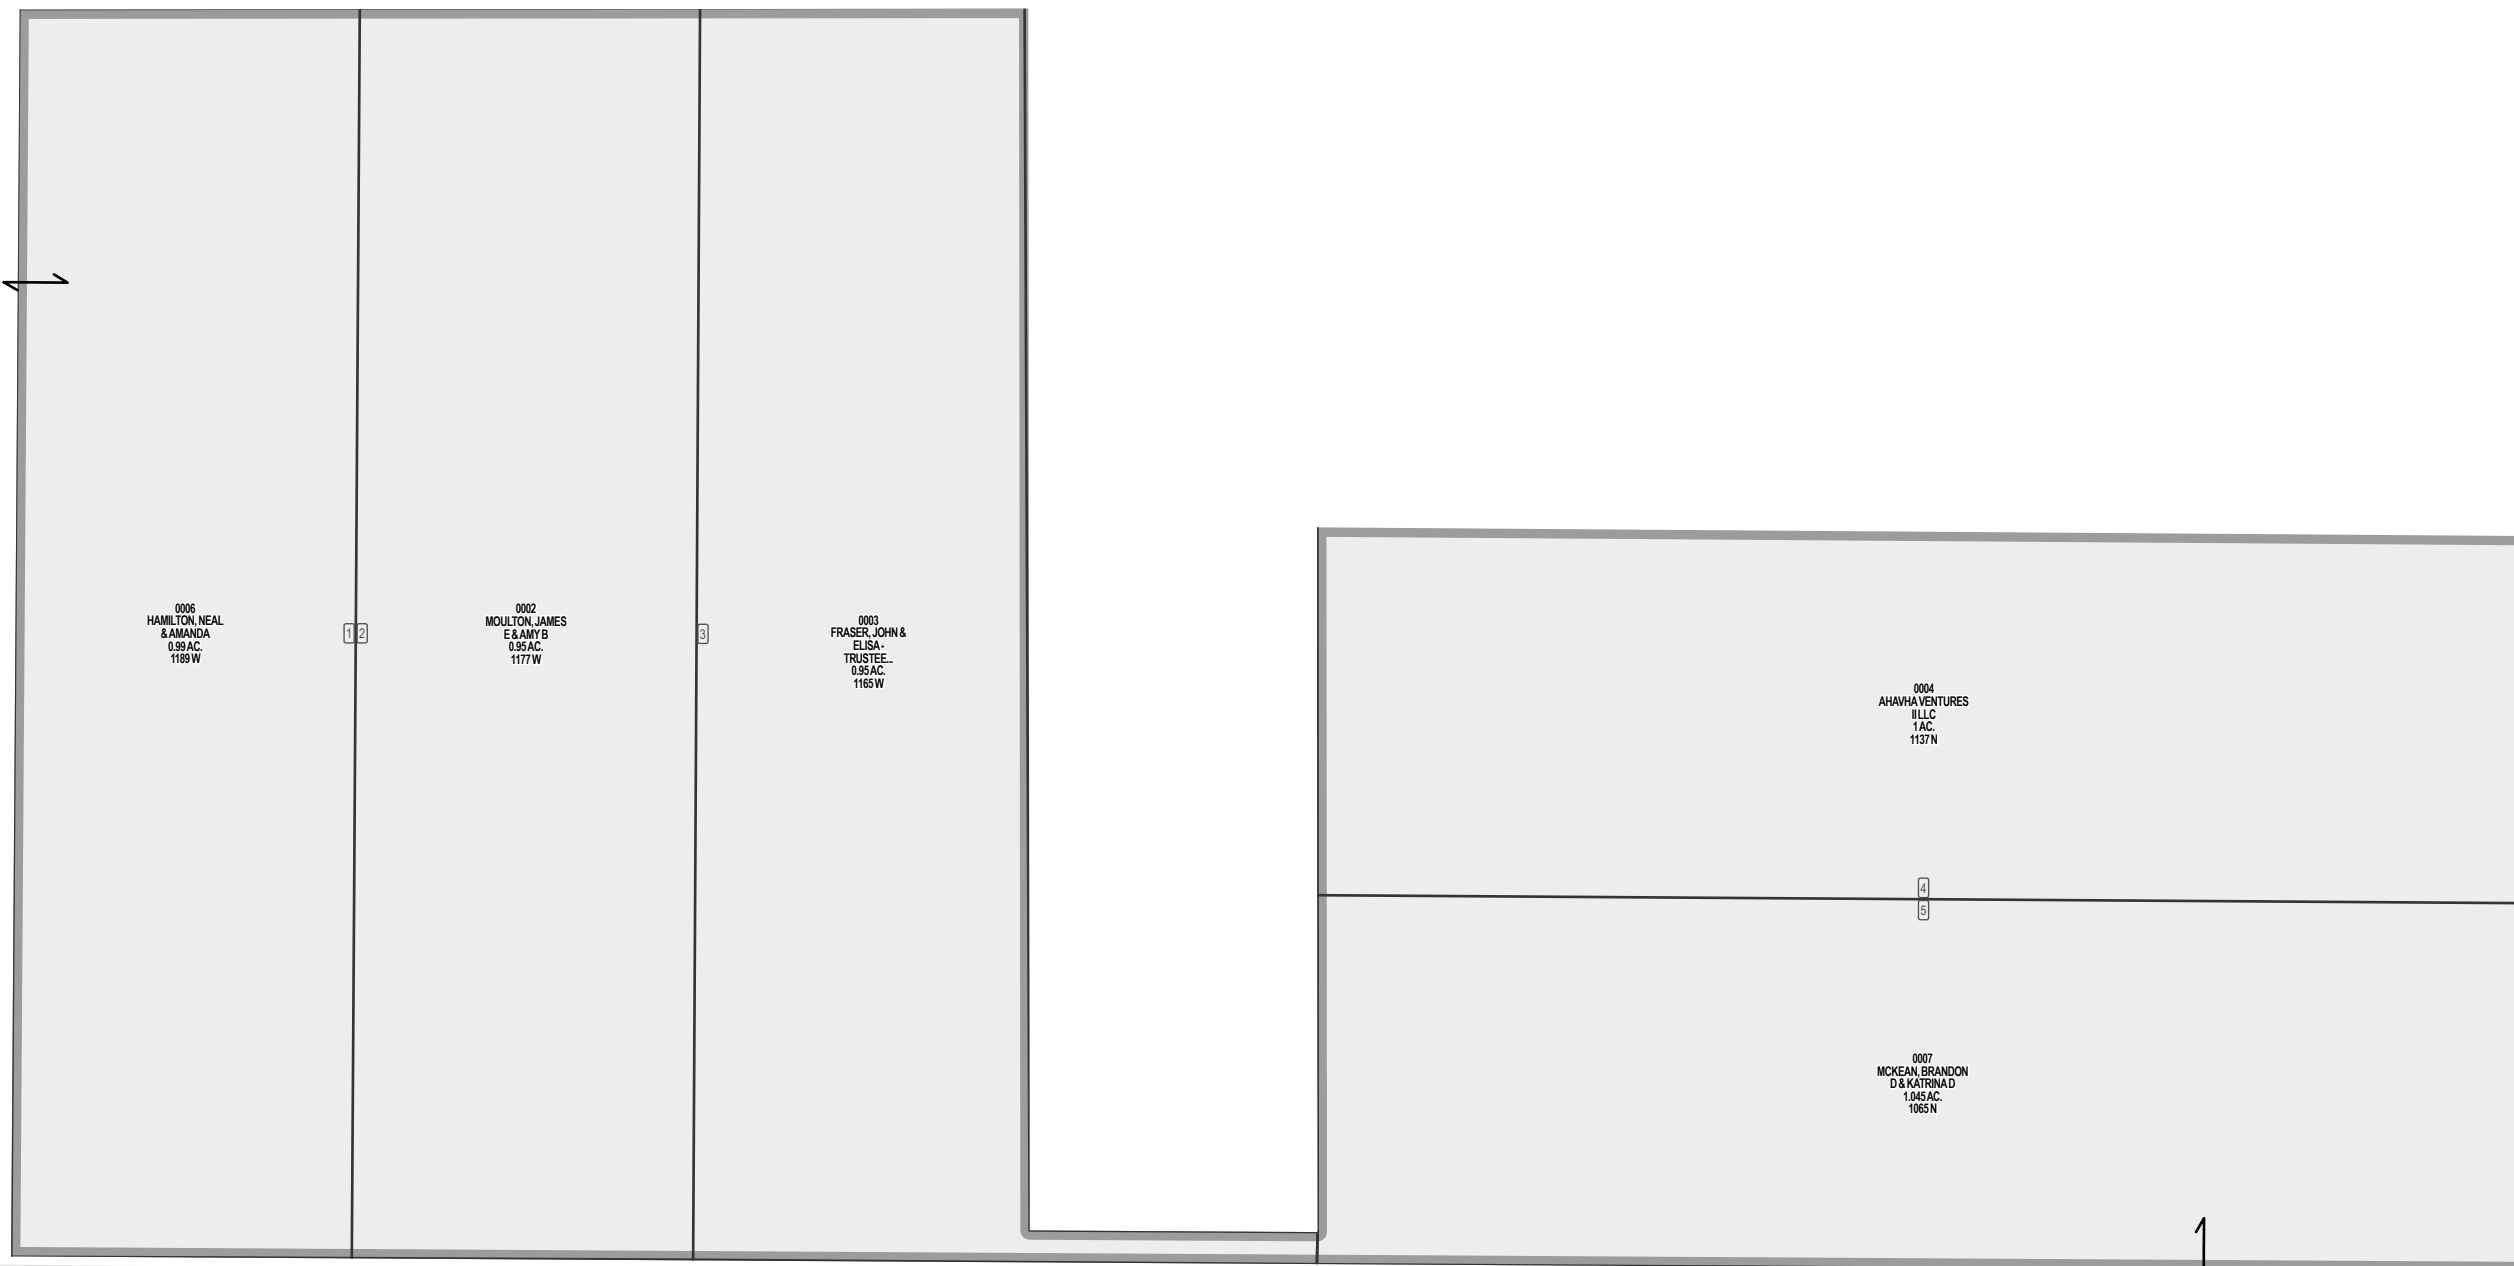

1100 West Howard St

McKean Lane
1070 N



Parcel ID

Lot Number

1 inch = 60 feet

SW 14 2N 1W 06-026	SE 14 2N 1W 06-027	SW 13 2N 1W 06-013
NW 23 2N 1W 06-031	NE 23 2N 1W 06-032	NW 24 2N 1W 06-036

S L B & M

NOTE: Distance, bearings and radius values are approximate. User needs to refer to the recorded legal descriptions for exact bearing and distances. For cadastral or technical information, see the dedicated plat and or legal descriptions in recorded documents.

