

MORNINGSIDE ESTATES SUBDIVISION PHASE 3

WOODS CROSS


Tax ID Prefix

06-236

Plat ID: 4015

Sheet 1 of 2


Year Recorded: 2004

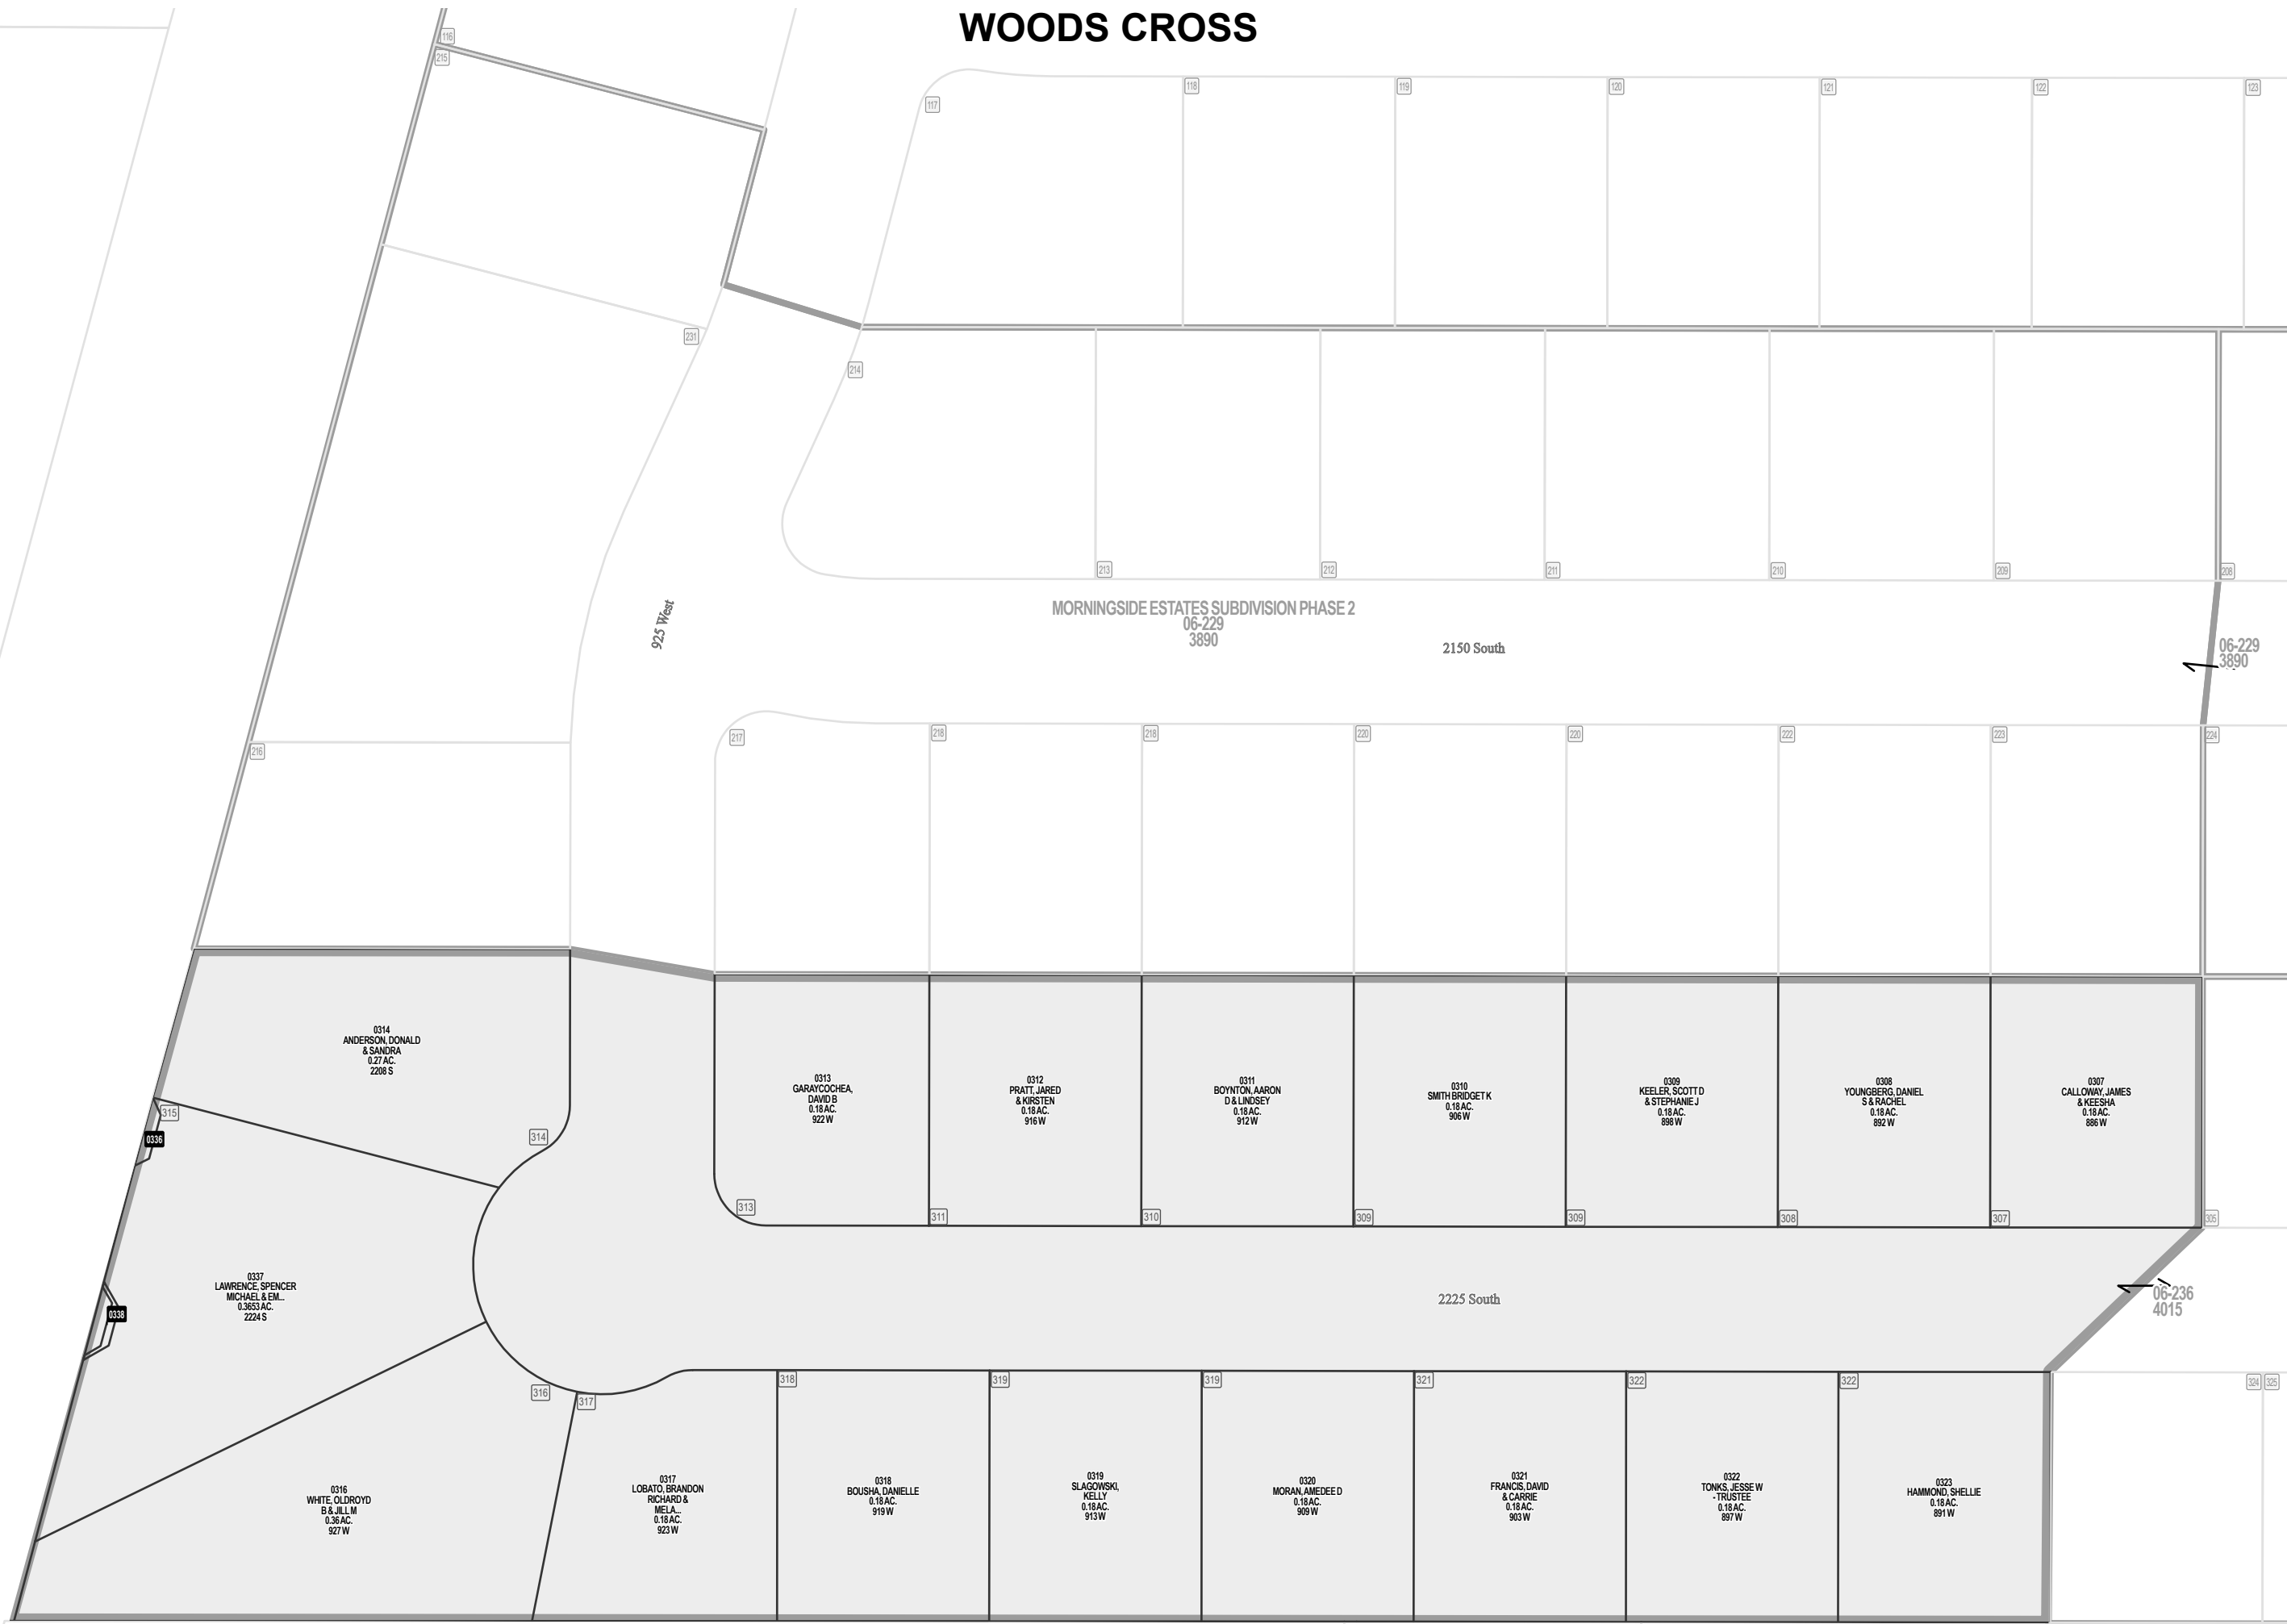

Parcel ID

Lot Number

1 inch = 60 feet

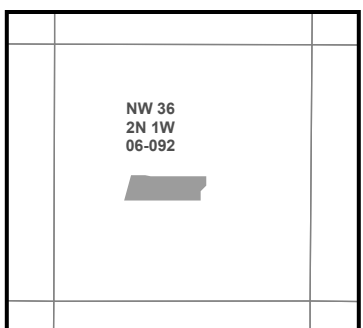

S L B & M

NOTE: Distance, bearings and radius values are approximate. User needs to refer to the recorded legal descriptions for exact bearing and distances. For cadastral or technical information, see the dedicated plat and or legal descriptions in recorded documents.



MORNINGSIDE ESTATES SUBDIVISION PHASE 3

WOODS CROSS

Tax ID Prefix

06-236

Plat ID: 4015

Sheet 2 of 2


Year Recorded: 2004



Parcel ID

Lot Number

1 inch = 60 feet

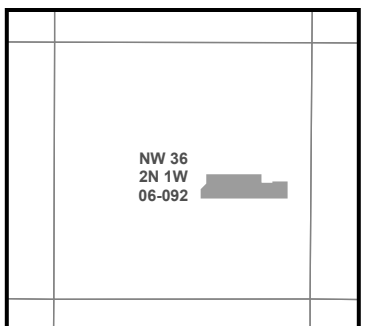

SLB & M

NOTE: Distance, bearings and radius values are approximate. User needs to refer to the recorded legal descriptions for exact bearing and distances. For cadastral or technical information, see the dedicated plat and or legal descriptions in recorded documents.

